




GROUND FLOOR PLAN AS EXISTING

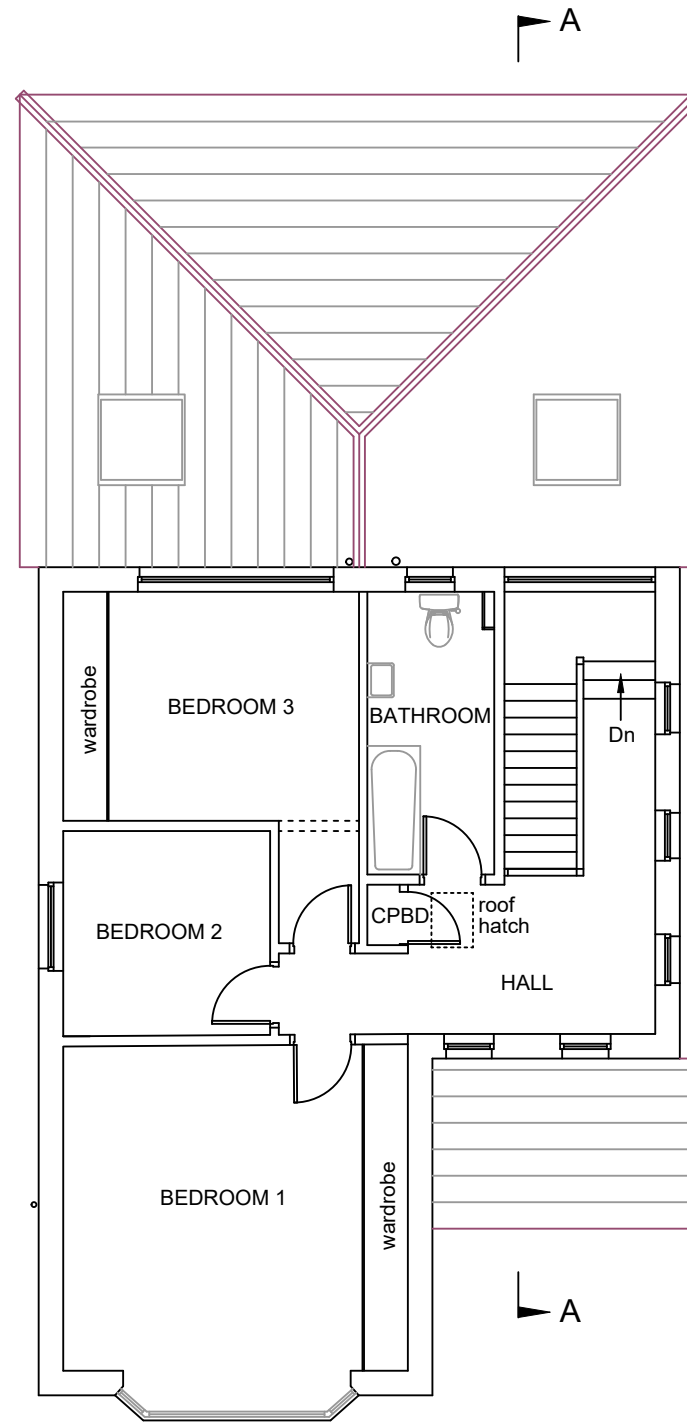

FIRST FLOOR PLAN AS EXISTING

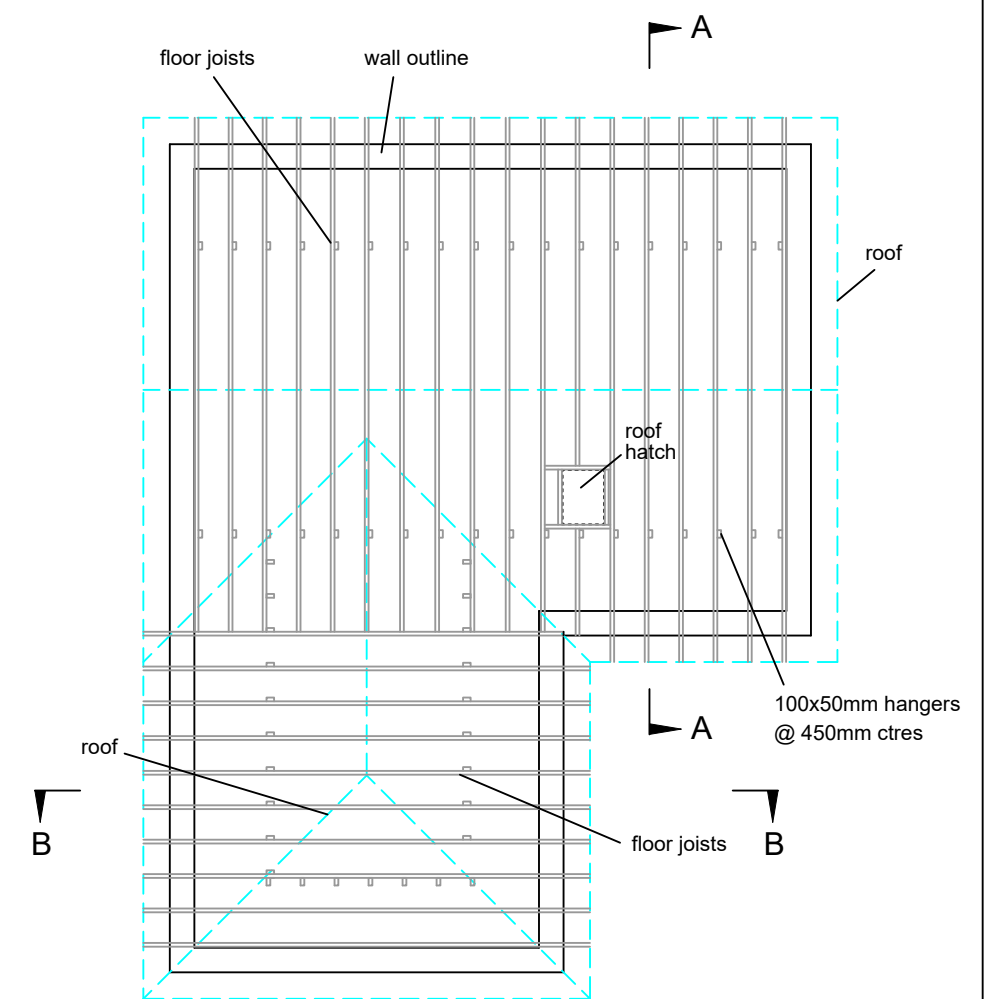

LOFT PLAN AS EXISTING

 

Project Mr Stewart Dunlop 18a Central Avenue Glasgow G32 0SS	DrawingTitle Existing Plans	Scale 1:100 @A3
	Drawn By D. Hollywood	Date September'23
	Drawing No. SDL/23/1	Rev