



ROOF PLAN AS EXISTING

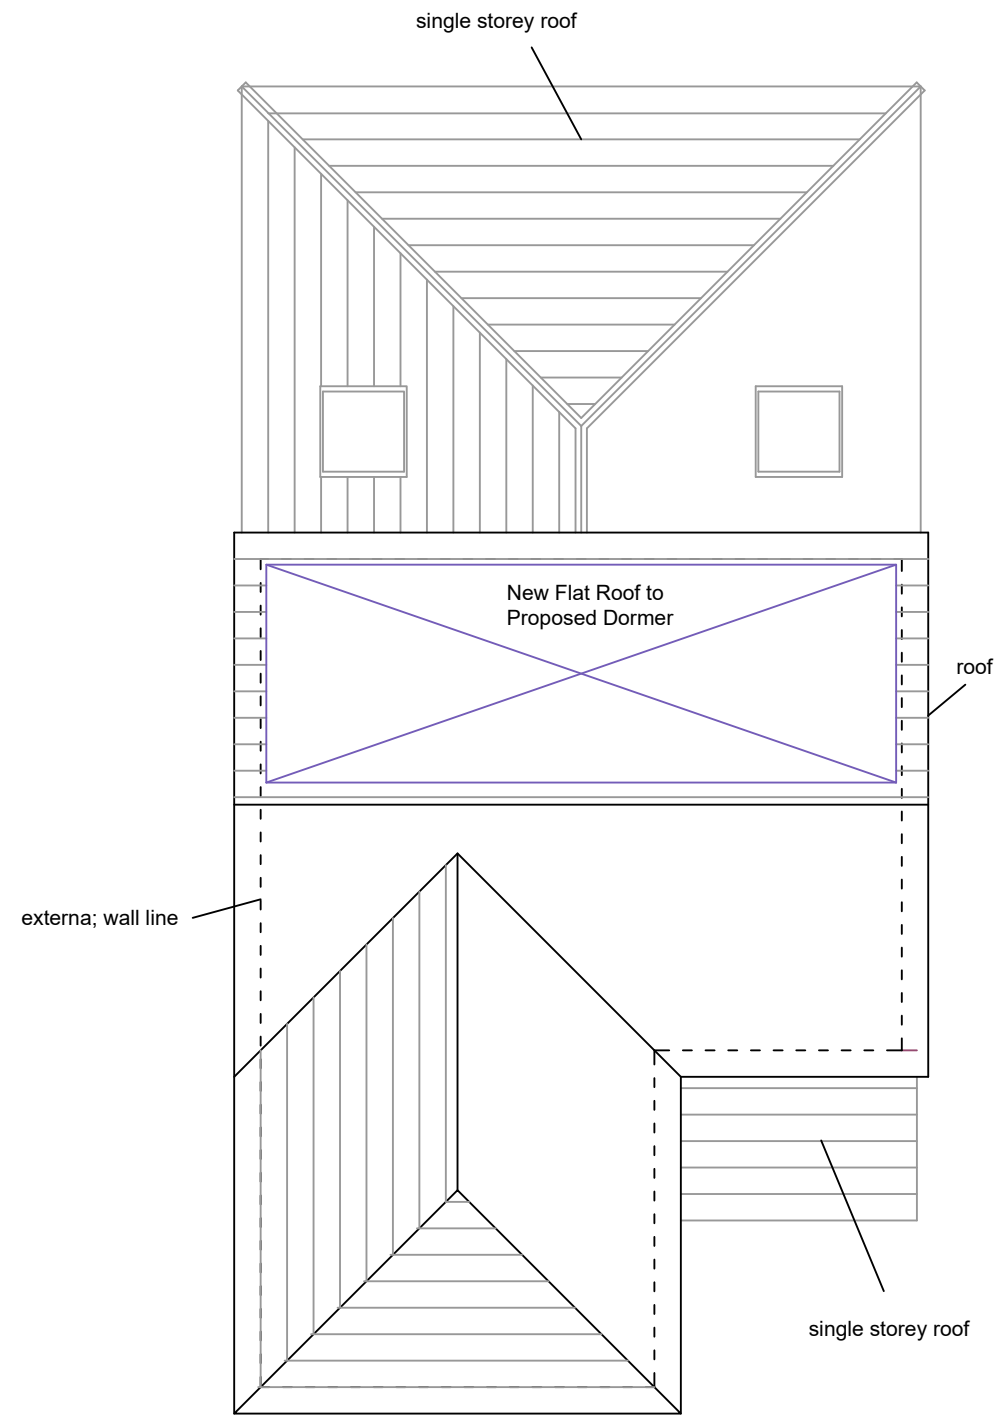

ROOF PLAN AS PROPOSED

 

Project Mr Stewart Dunlop 18a Central Avenue Glasgow G32 0SS	DrawingTitle Existing & Proposed Roof Plans	Scale 1:100 @A3
	Drawn By D. Hollywood	Date December'23
		Drawing No. Rev SDL/23/10