


NEW ALUMINIUM GARAGE DOOR

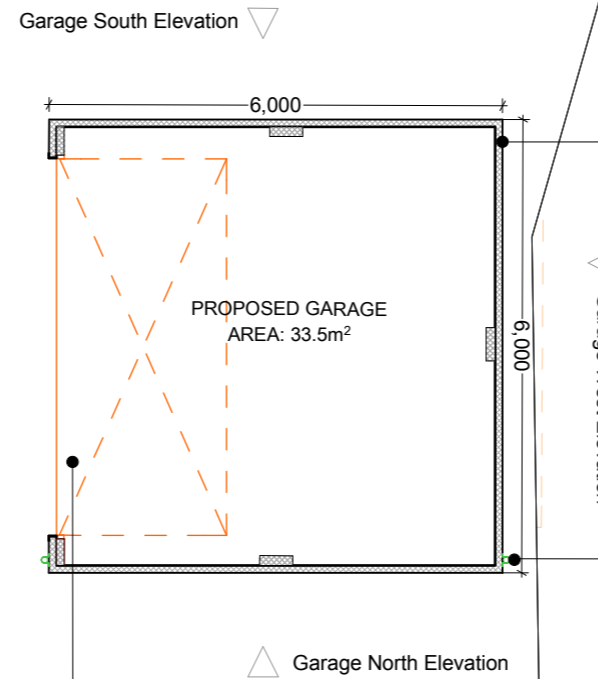


SINGLE LEAF BLOCKWORK WALLS TO GARAGE. RENDER FINISHED

UPVC RAINWATER GOODS




All dimensions to be confirmed on site. This drawing is to be read in conjunction with other drawings in this series and all relevant consultants drawings and documentation where applicable. This drawing has been produced for the specific client and project identified below and is not intended for use by any other person or for any other purpose other than indicated on this drawing. Please report any discrepancy on this drawing to Willes Simpson Woods for clarification. © WSW Consultancy Ltd. 2013


WHITE JUB ACRYLIC RENDER

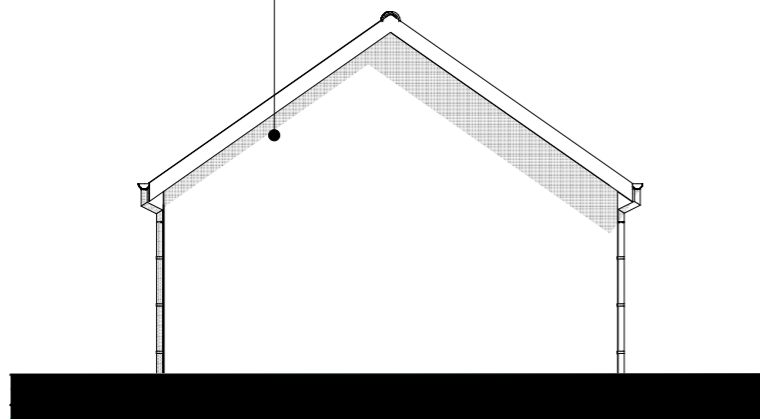


GARAGE NORTH ELEVATION 1:100

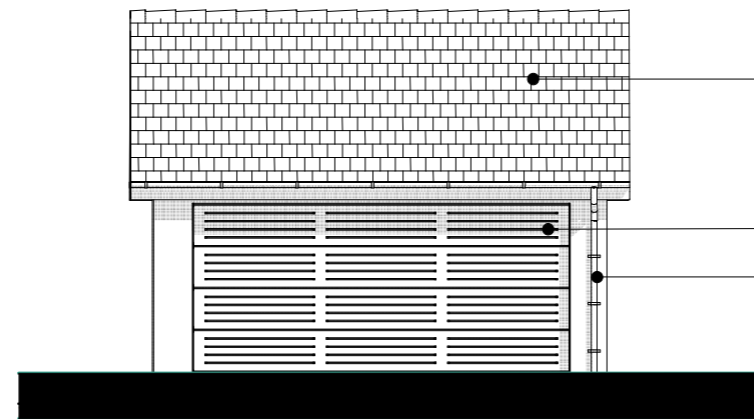

GARAGE EAST ELEVATION 1:100

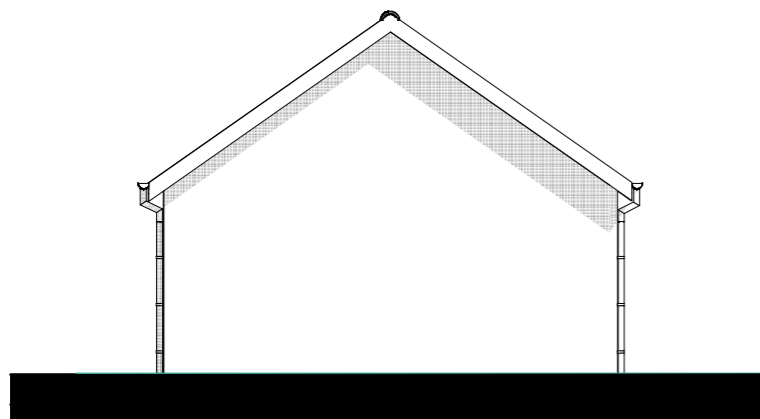

GARAGE SOUTH ELEVATION 1:100

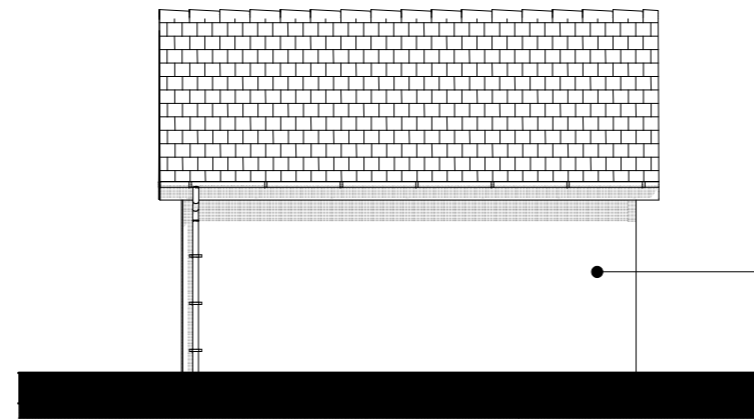

GARAGE WEST ELEVATION 1:100

H		
G		
F		
E		
D		
C	30.10.17	REVISED PLANNING APPLICATION
B	19.09.17	AMENDED FOR PLANNING
A	06.02.17	AMENDED FOR CLIENT REVIEW

Revision Details:

Site address: 57b Elvetham Road, Fleet, Hampshire, GU51 4QP

Project name: Remodelling at 57b Elvetham Road

Drawing Title: Proposed Garage

Client: Mr & Ms Coffey

Project Status: Planning

Scale: 1:100 @ A3 Project No. 1919 Dwg No. 11

Date: 31/10/2017 Drawn by: SH Rev. C