
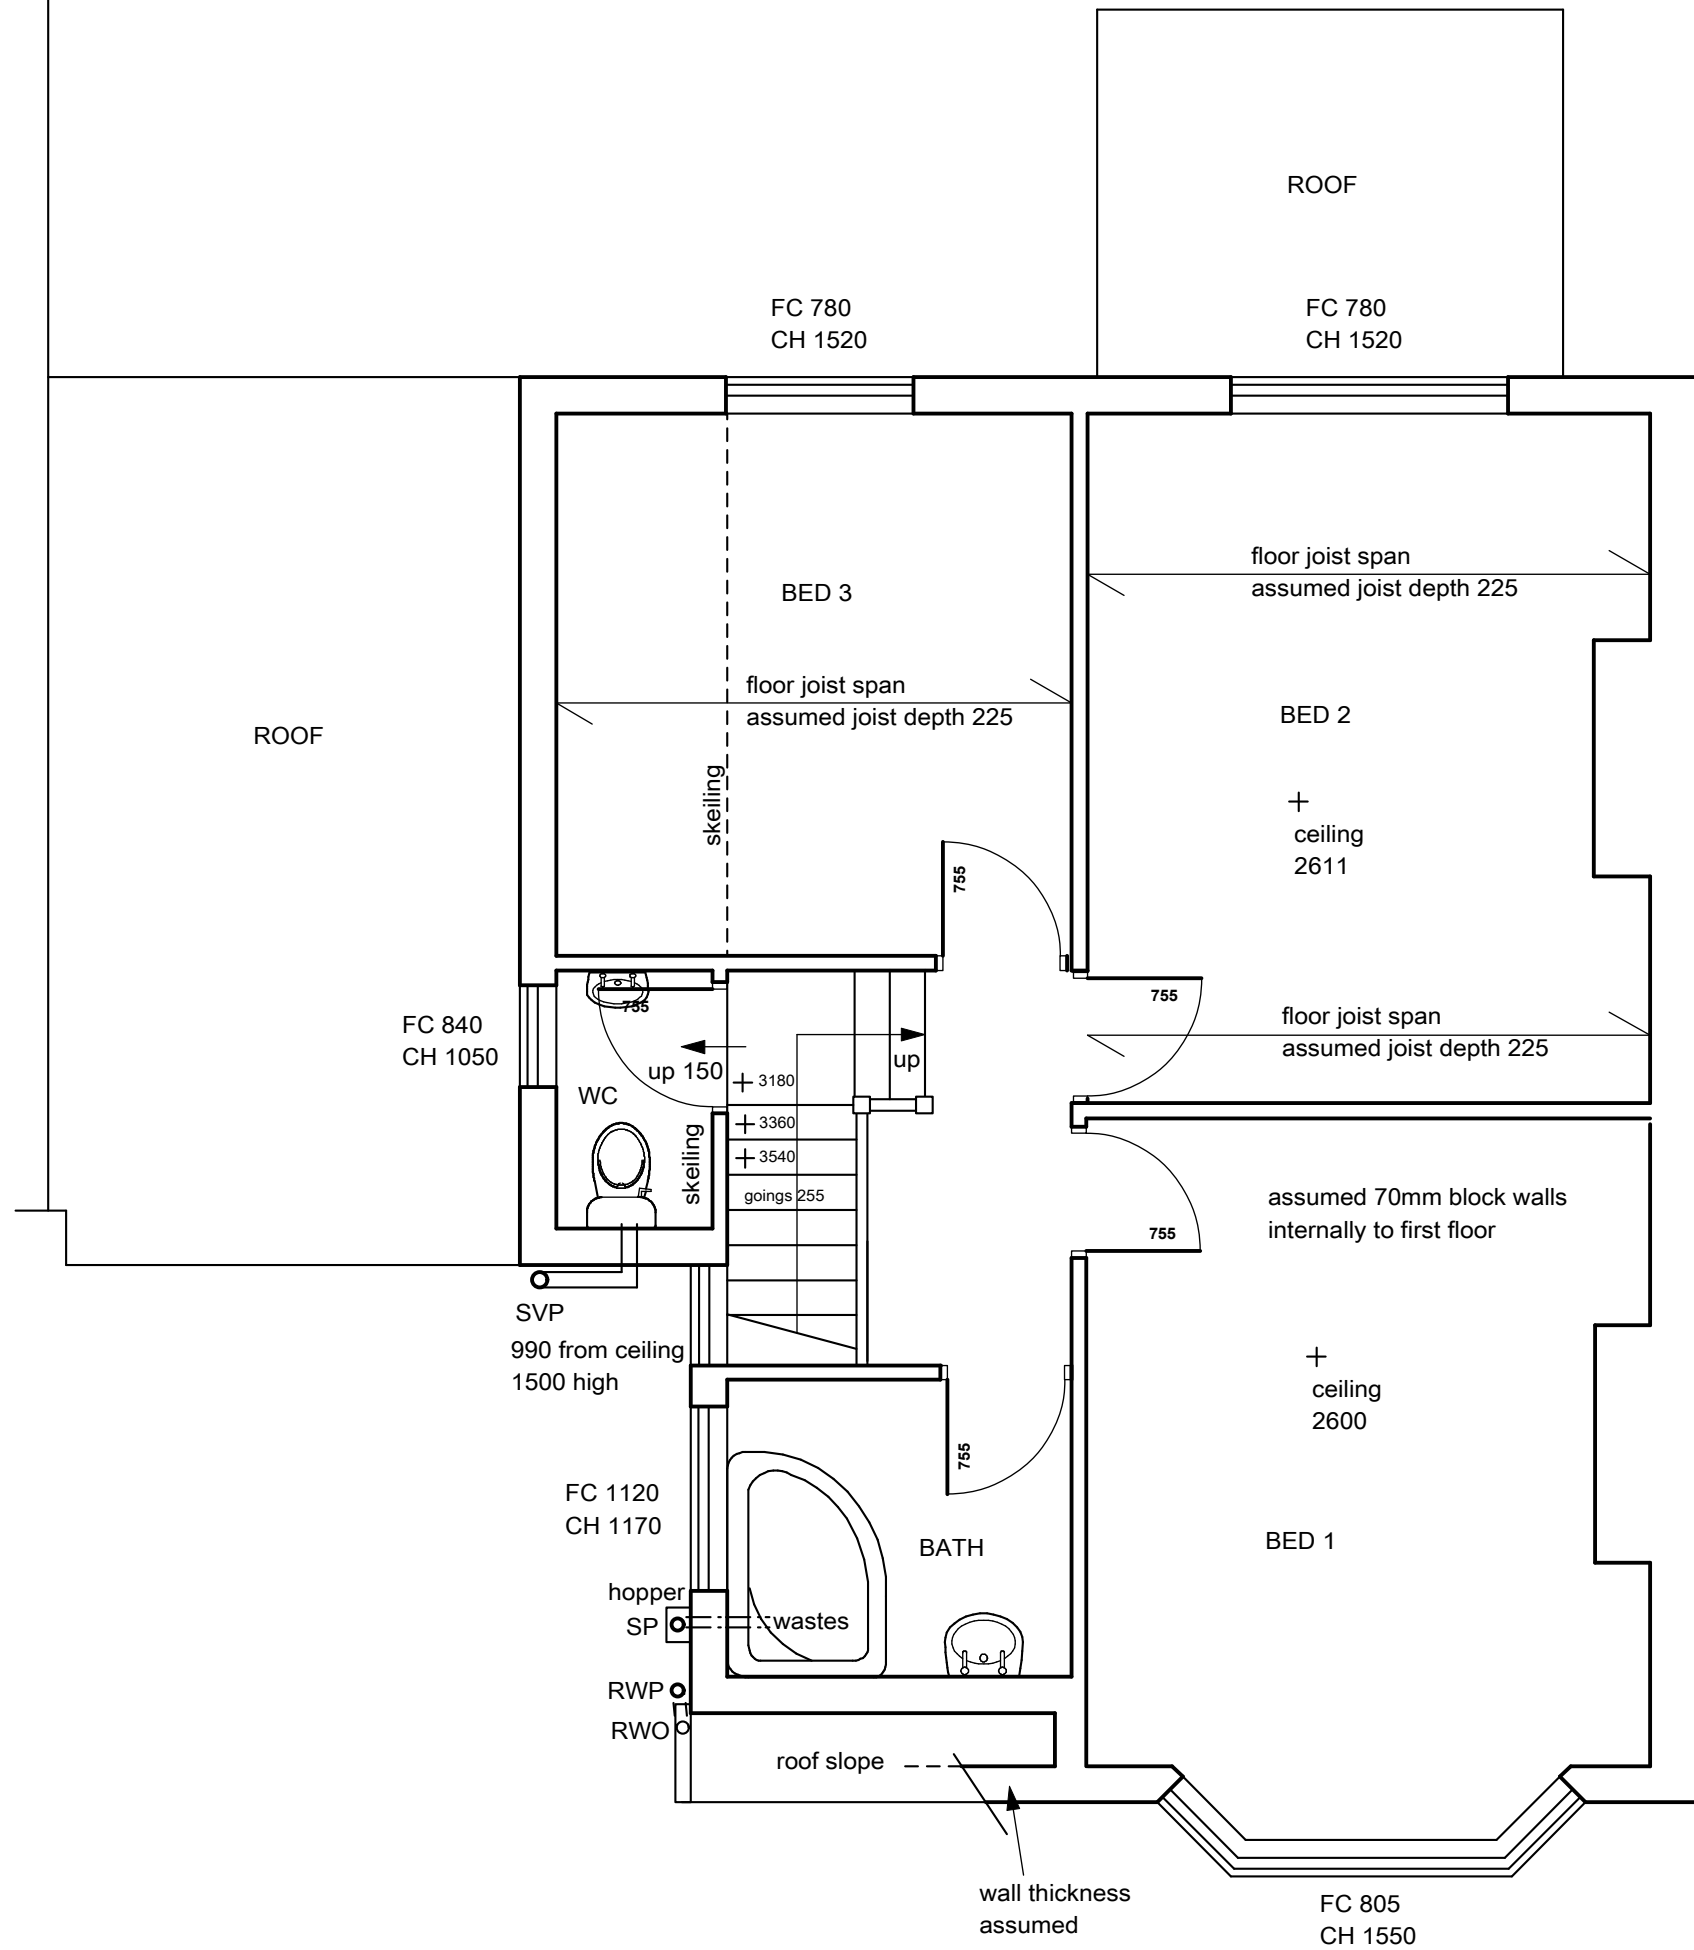


metres

 

PROJECT		
14 RIVERSIDE CLOSE KINGSTON UPON THAMES KT1 2JF		
TITLE		
FIRST FLOOR PLAN EXISTING		
SCALES	PAPER SIZE	DATE
1:50	A3	2.23
DRAWING NO.	REV	
1800/3		
DO NOT SCALE FROM THIS DRAWING ALL DIMENSIONS IN MILLIMETRES UNLESS NOTED OTHERWISE		