


PROPOSED GROUND FLOOR PLAN  
SCALE 1:100 @ A3

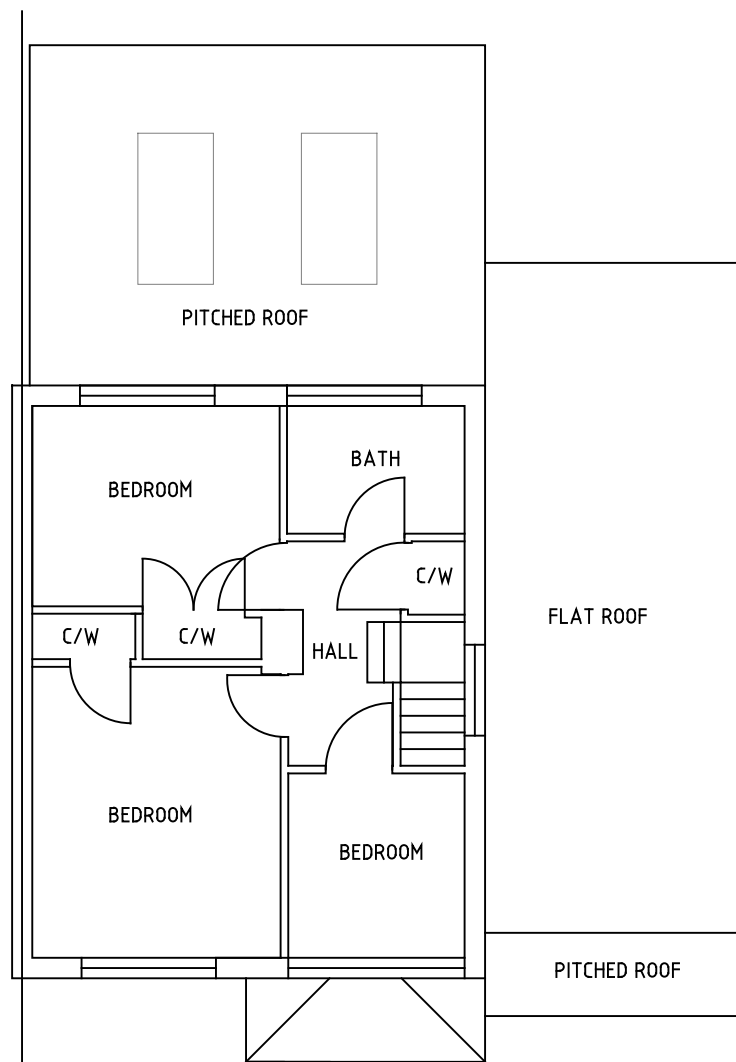


PROPOSED FIRST FLOOR PLAN  
SCALE 1:100 @ A3




PROPOSED FRONT ELEVATION  
SCALE 1:100 @ A3




PROPOSED REAR ELEVATION  
SCALE 1:100 @ A3

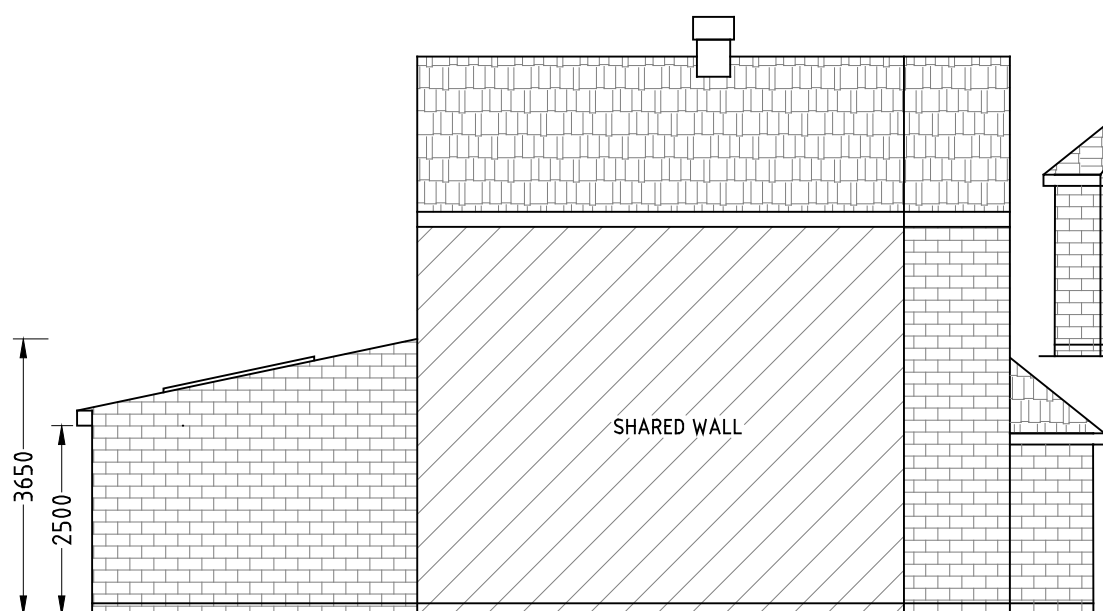

PROPOSED SIDE ELEVATION  
SCALE 1:100 @ A3

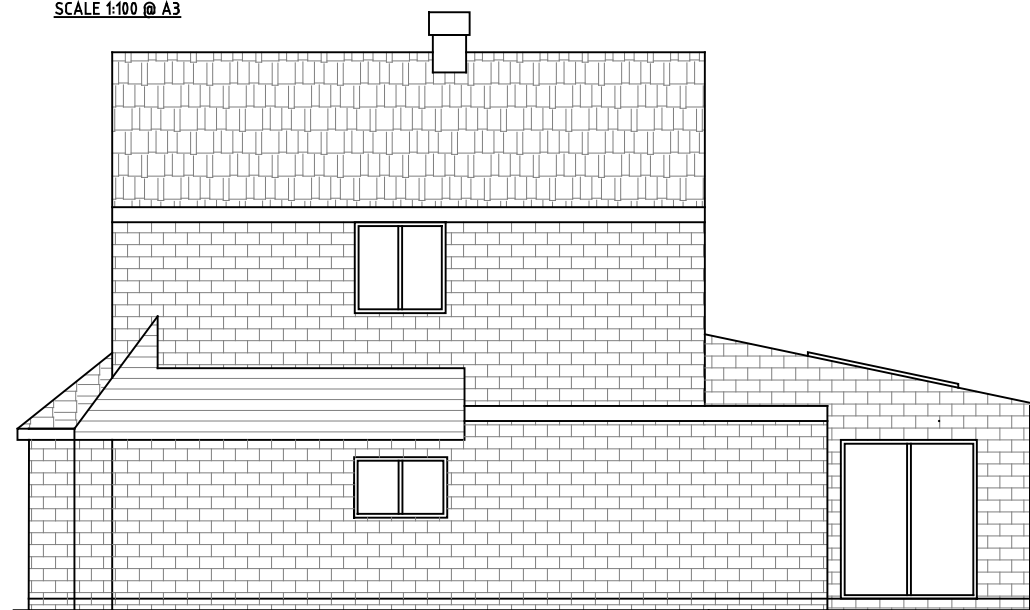

PROPOSED SIDE ELEVATION  
SCALE 1:100 @ A3

 

64 BURLEIGH ROAD  
CAMBERLEY  
GU16 7EB

DRAWING TITLE / DESCRIPTION  
SINGLE STOREY REAR EXTENSION  
PROPOSED PLANS AND ELEVATIONS

DRAWING NO.  
64BR/101a

SCALE : 1:100

DATE : 30/11/2023