


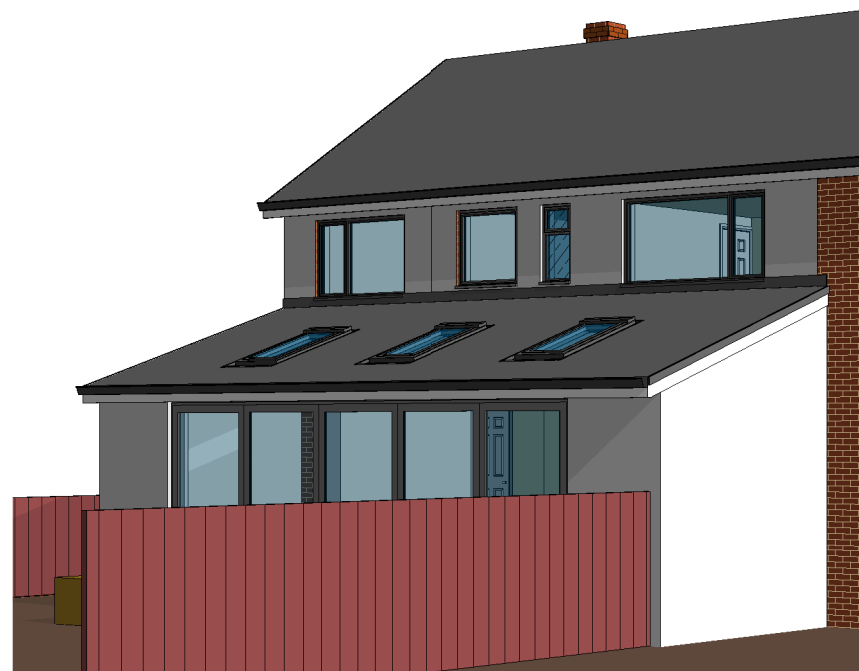

**External view 1**



**External view 3**



**External view 2**




**External view 4**

0.0m Scale @ 1.50 3m



0.0m Scale @ 1.100 6m





**EXTENDED DESIGN LTD**  
 97 THE FARTHINGS  
 ASTLEY VILLAGE  
 CHORLEY  
 LANCASHIRE  
 PR7 1SH  
 TEL 07702 682888 www.extendeddesign.co.uk  
 mail@extendeddesign.co.uk  
 Proposed alterations at 10 Ainscow avenue  
 Lostock BL6 4LR  
 Mr D Dare


Rev	Description	Date
Proposed External views		
Job No	23110	Drawn DP
Date		Dec 2023
Dwg No	107	Scale @ A3




**Front Elevation**  
1 : 100

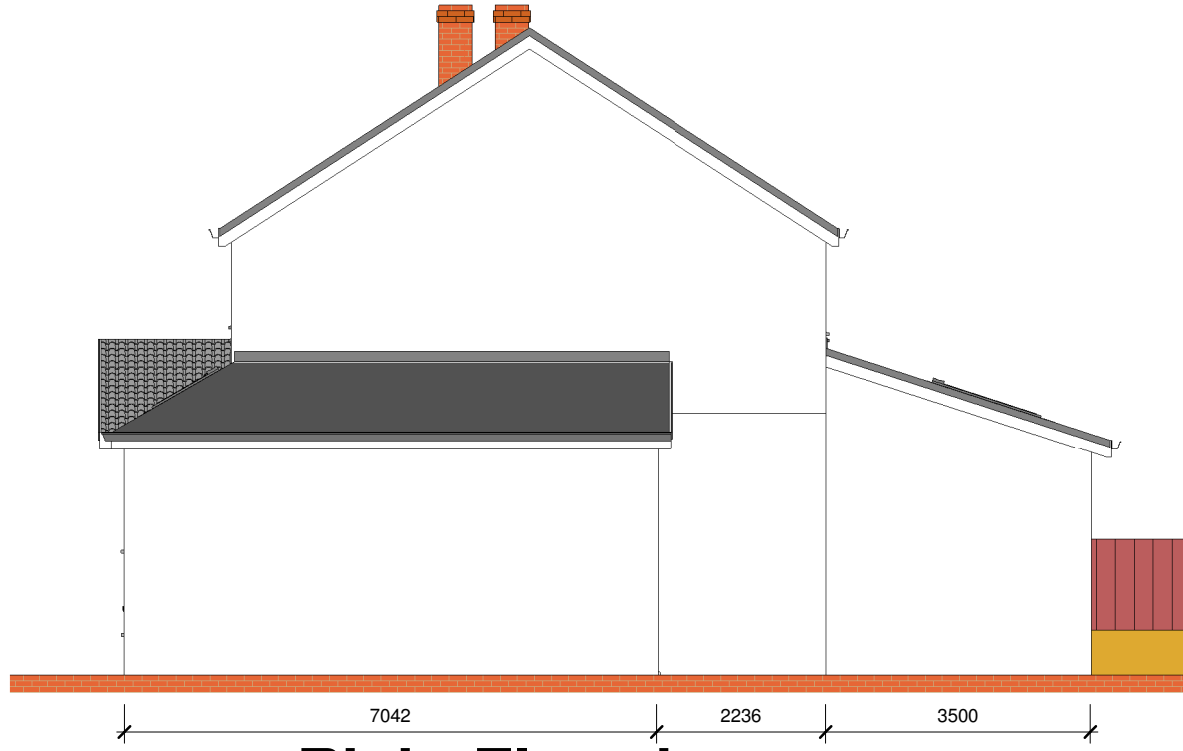


**Right Elevation**  
1 : 100

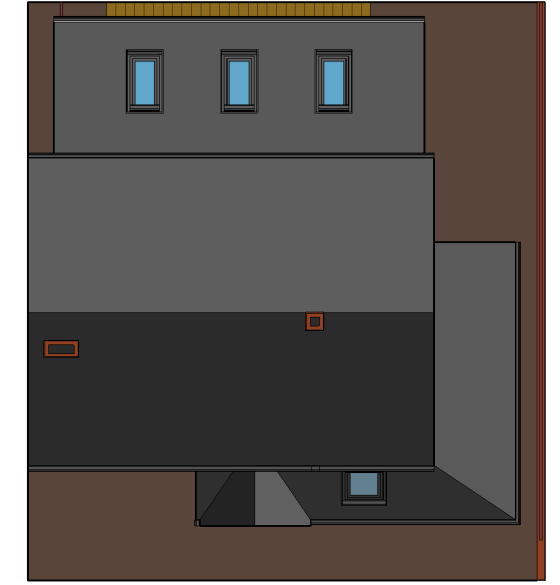

**Roof Profile**

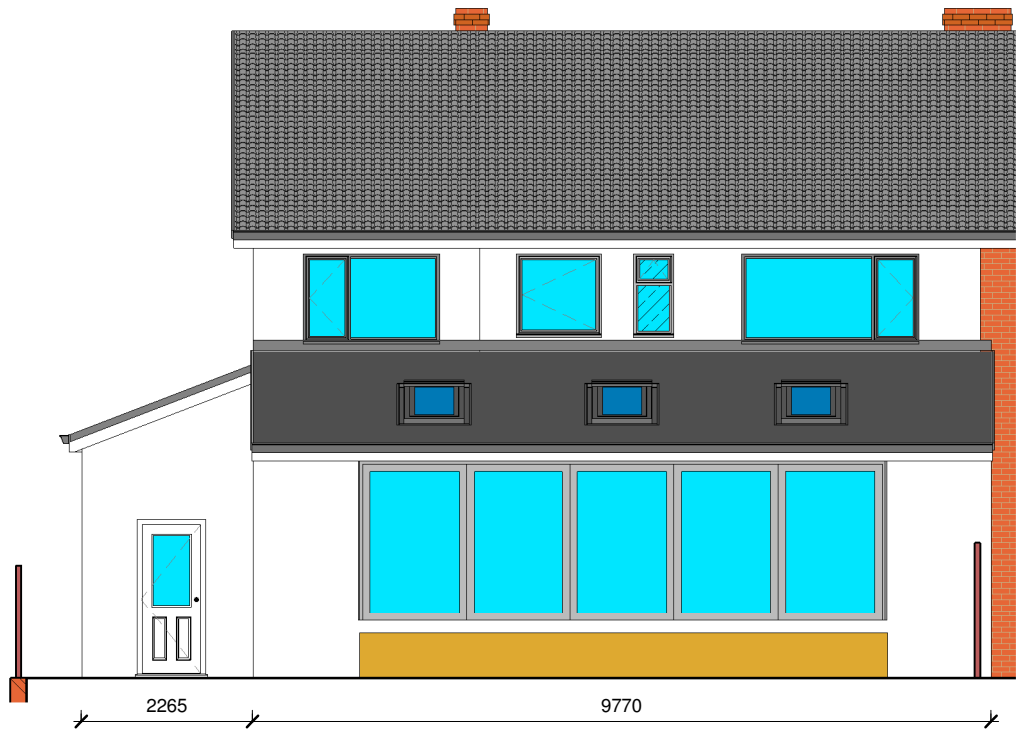

**Rear Elevation**  
1 : 100

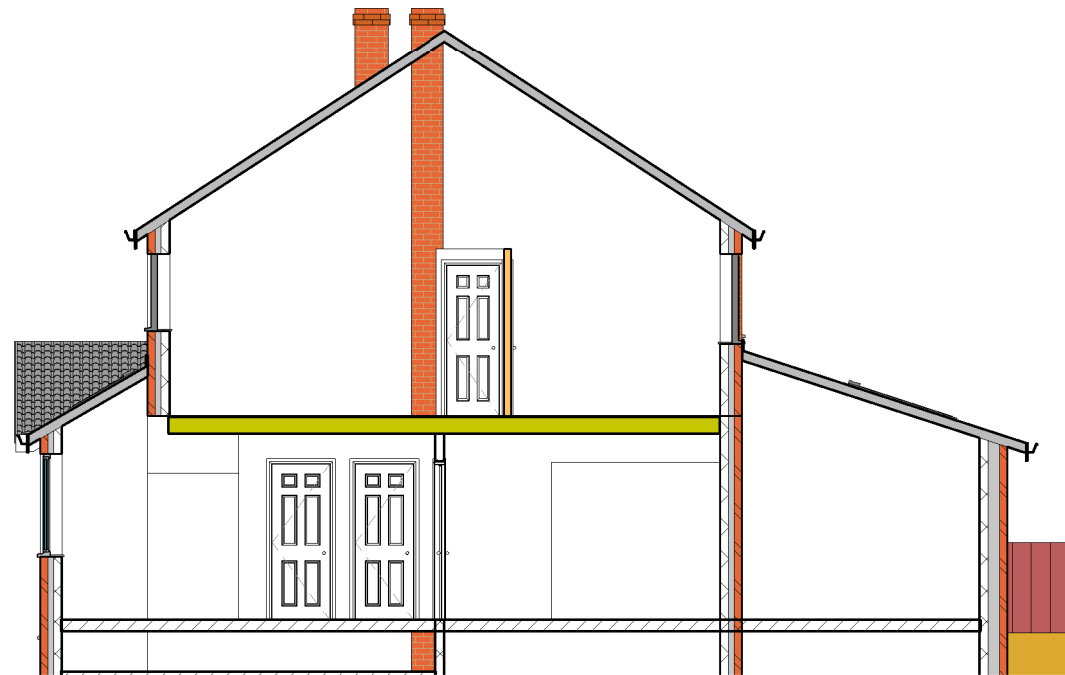


**Section 1**  
1 : 100

0.0m Scale @ 1.50 3m

0.0m Scale @ 1.100 6m

**EXTENDED DESIGN LTD**  
 97 THE FARTHINGS  
 ASTLEY VILLAGE  
 CHORLEY  
 LANCASHIRE  
 PR7 1SH  
 TEL 07702 682888 www.extendeddesign.co.uk  
 mail@extendeddesign.co.uk  
 Proposed alterations at 10 Ainscow avenue  
 Lostock BL6 4LR  
 Mr D Dare

Rev	Description	Date
Proposed Elevations		
Job No	23110	Drawn DP
Dwg No	108	Date Dec 2023
		Scale @ A3 1 : 100

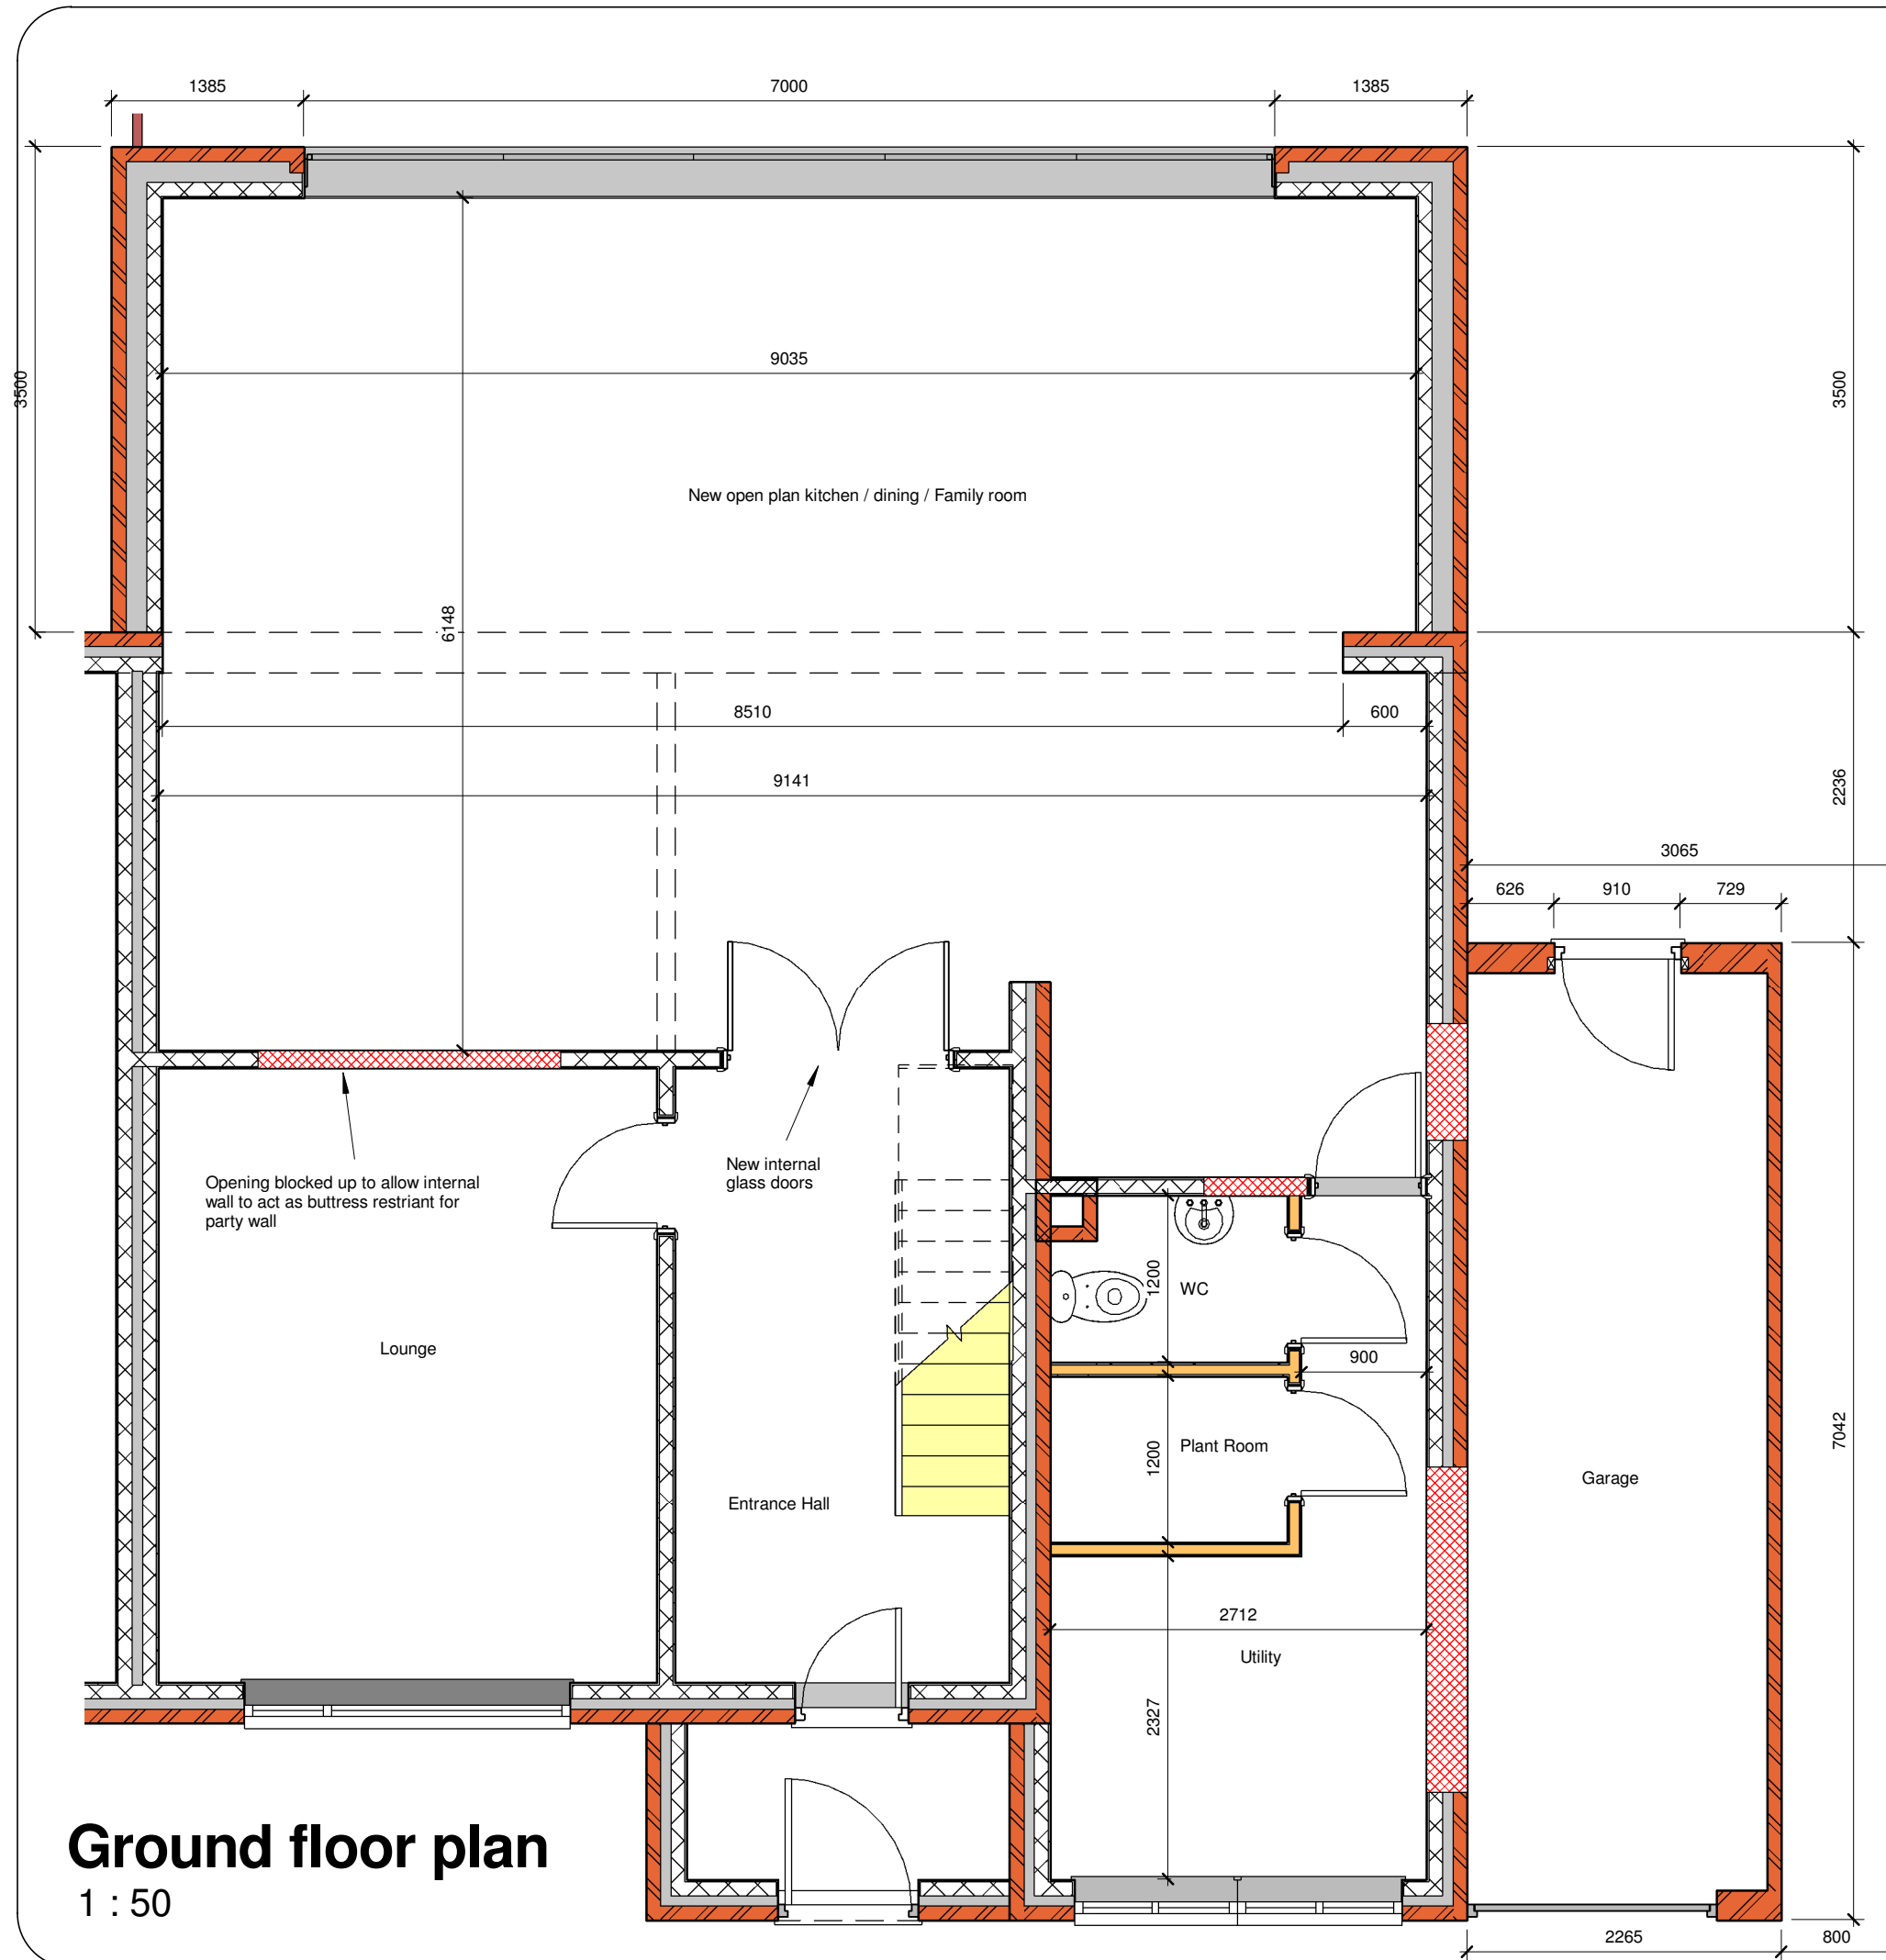

**Ground floor plan**  
1 : 50

0.0m Scale @ 1.50 3m


0.0m Scale @ 1.100 6m

**EXTENDED DESIGN LTD**  
 97 THE FARTHINGS  
 ASTLEY VILLAGE  
 CHORLEY  
 LANCASHIRE  
 PR7 1SH  
 TEL 07702 682888 www.extendeddesign.co.uk  
 mail@extendeddesign.co.uk

Proposed alterations at 10 Ainscow avenue  
 Lostock BL6 4LR

Mr D Dare

Rev	Description	Date
Proposed Ground Floor Layout		
Job No	23110	Drawn DP
Dwg No	109	Date Dec 2023
		Scale @ A3 1 : 50

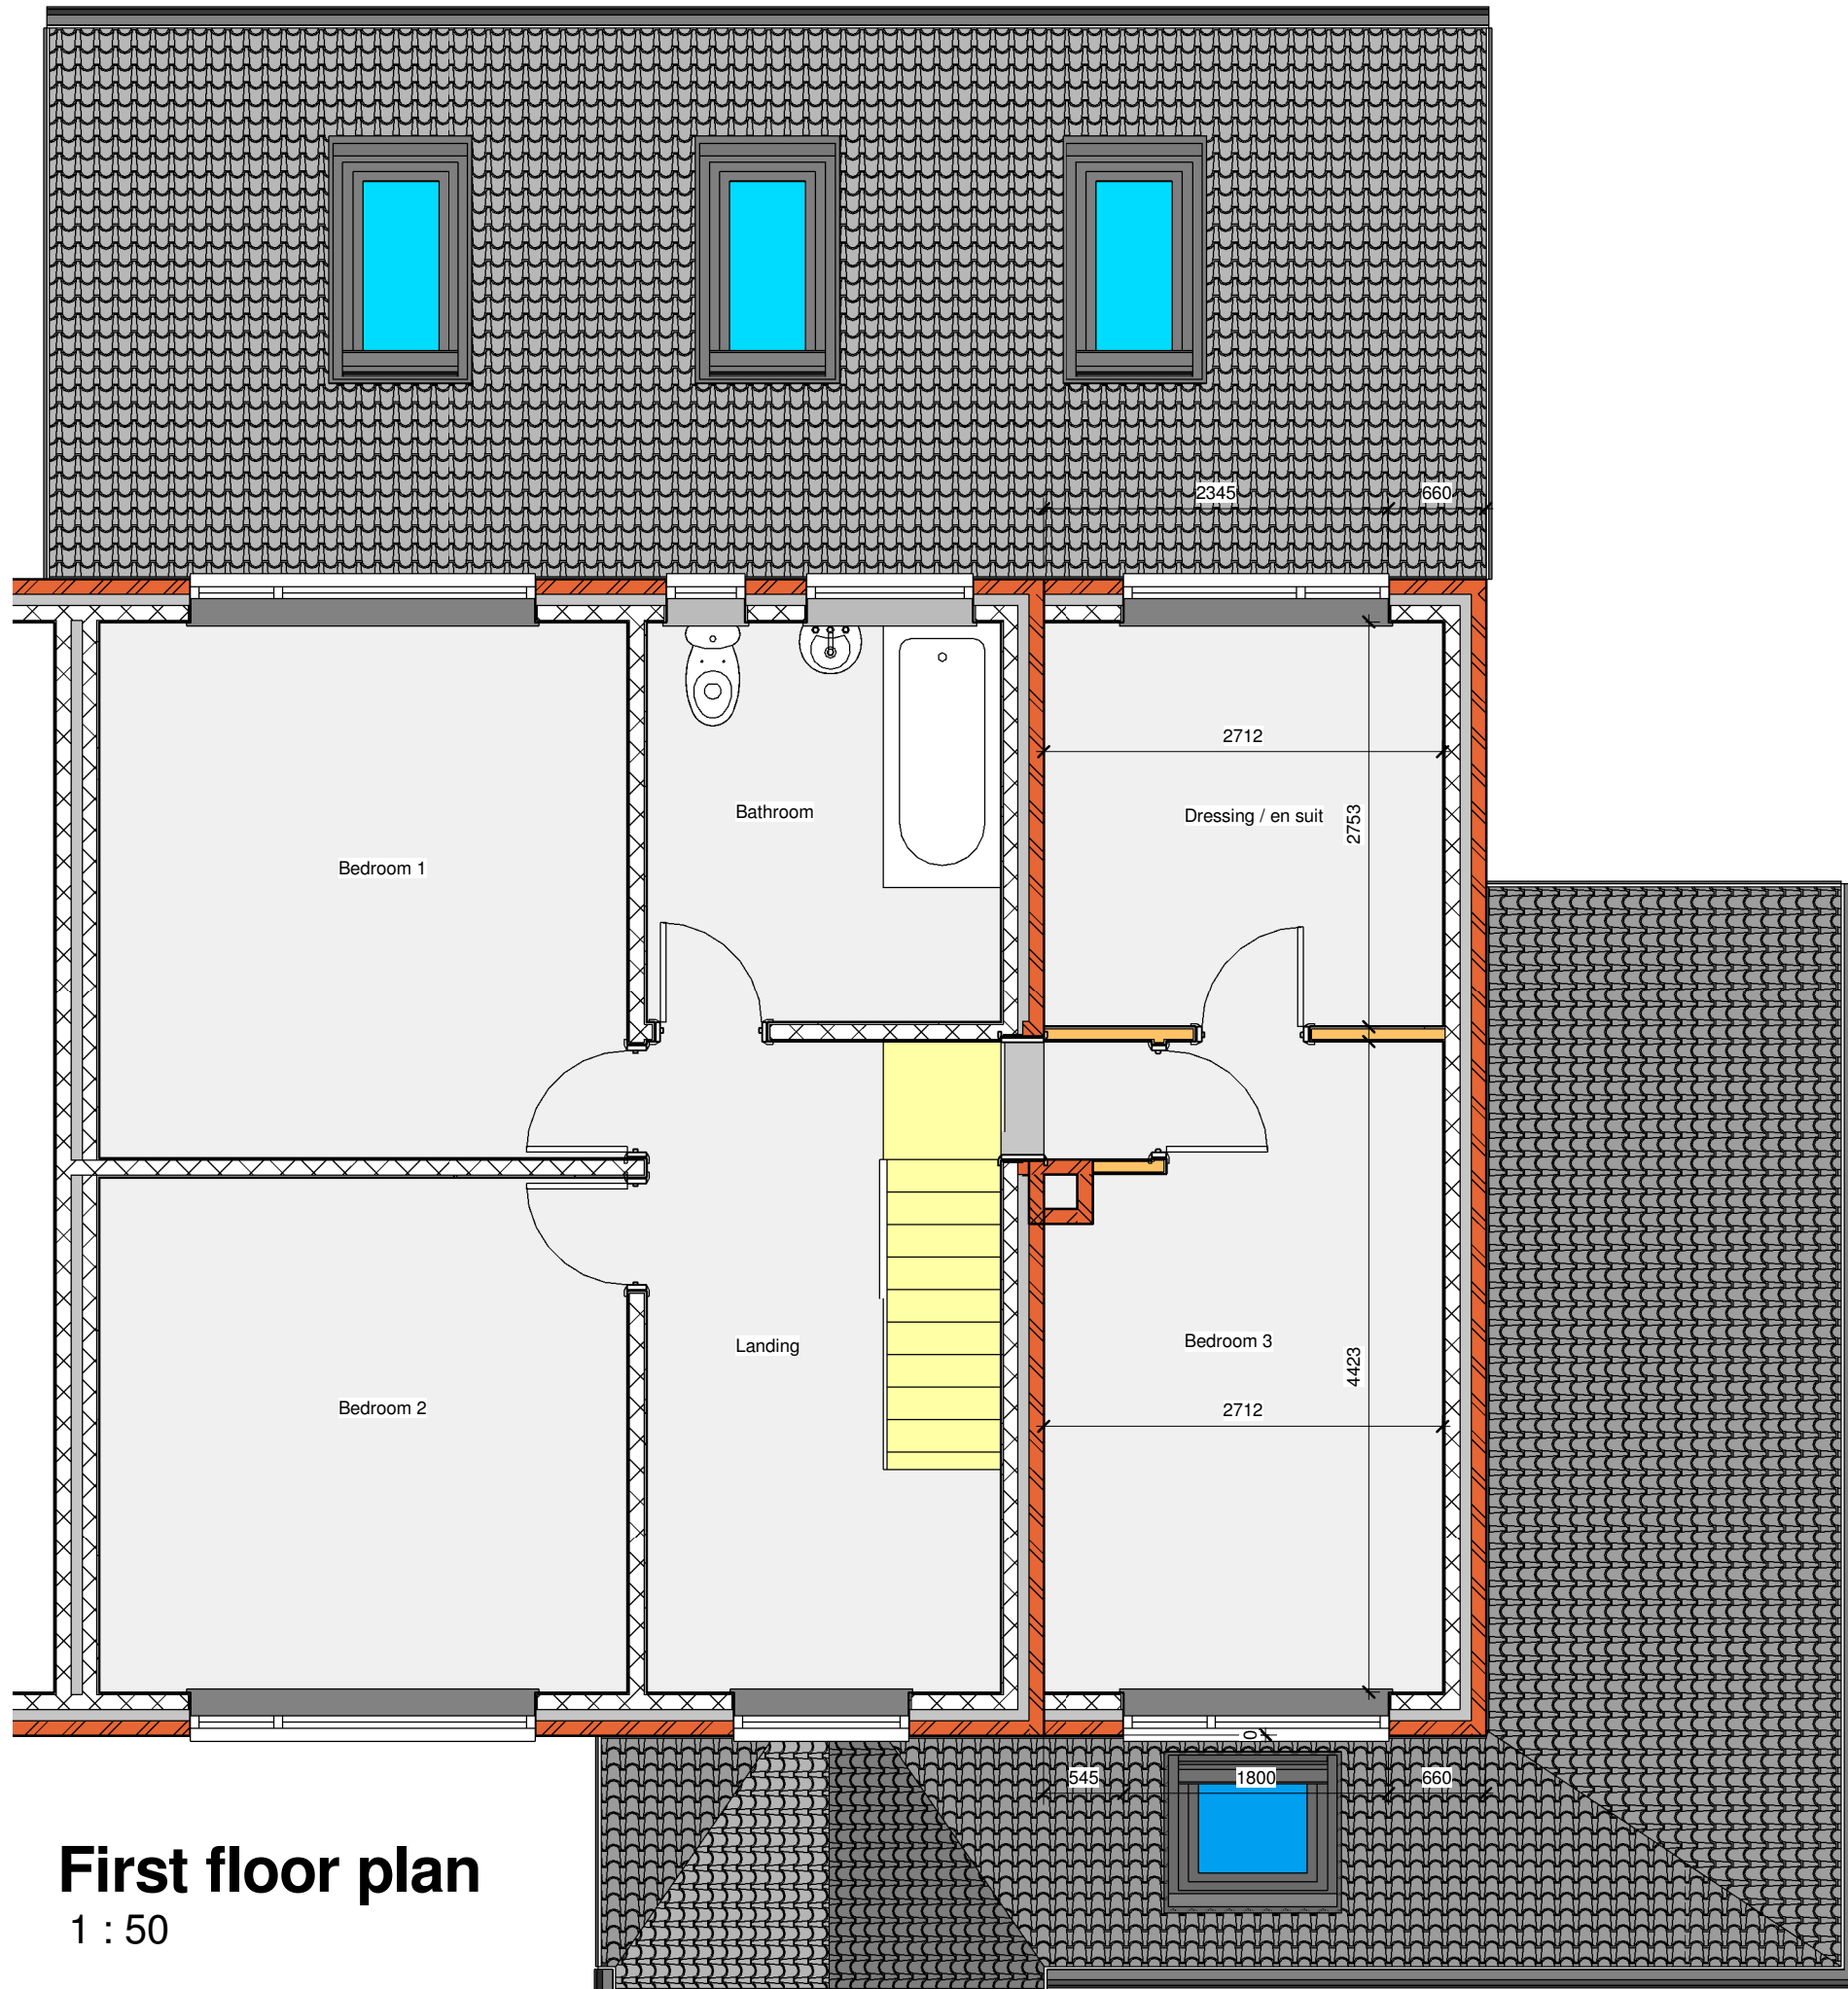

**First floor plan**  
1 : 50

0.0m Scale @ 1.50 3m

0.0m Scale @ 1.100 6m



97 THE FARTHINGS  
ASTLEY VILLAGE  
CHORLEY  
LANCASHIRE  
PR7 1SH


TEL 07702 682888 www.extendeddesign.co.uk  
mail@extendeddesign.co.uk

Proposed alterations at 10 Ainscow avenue  
Lostock BL6 4LR

Mr D Dare

Rev	Description	Date
Proposed First Floor Layout		
Job No	23110	Drawn DP
Dwg No	110	Date Dec 2023
		Scale @ A3 1 : 50



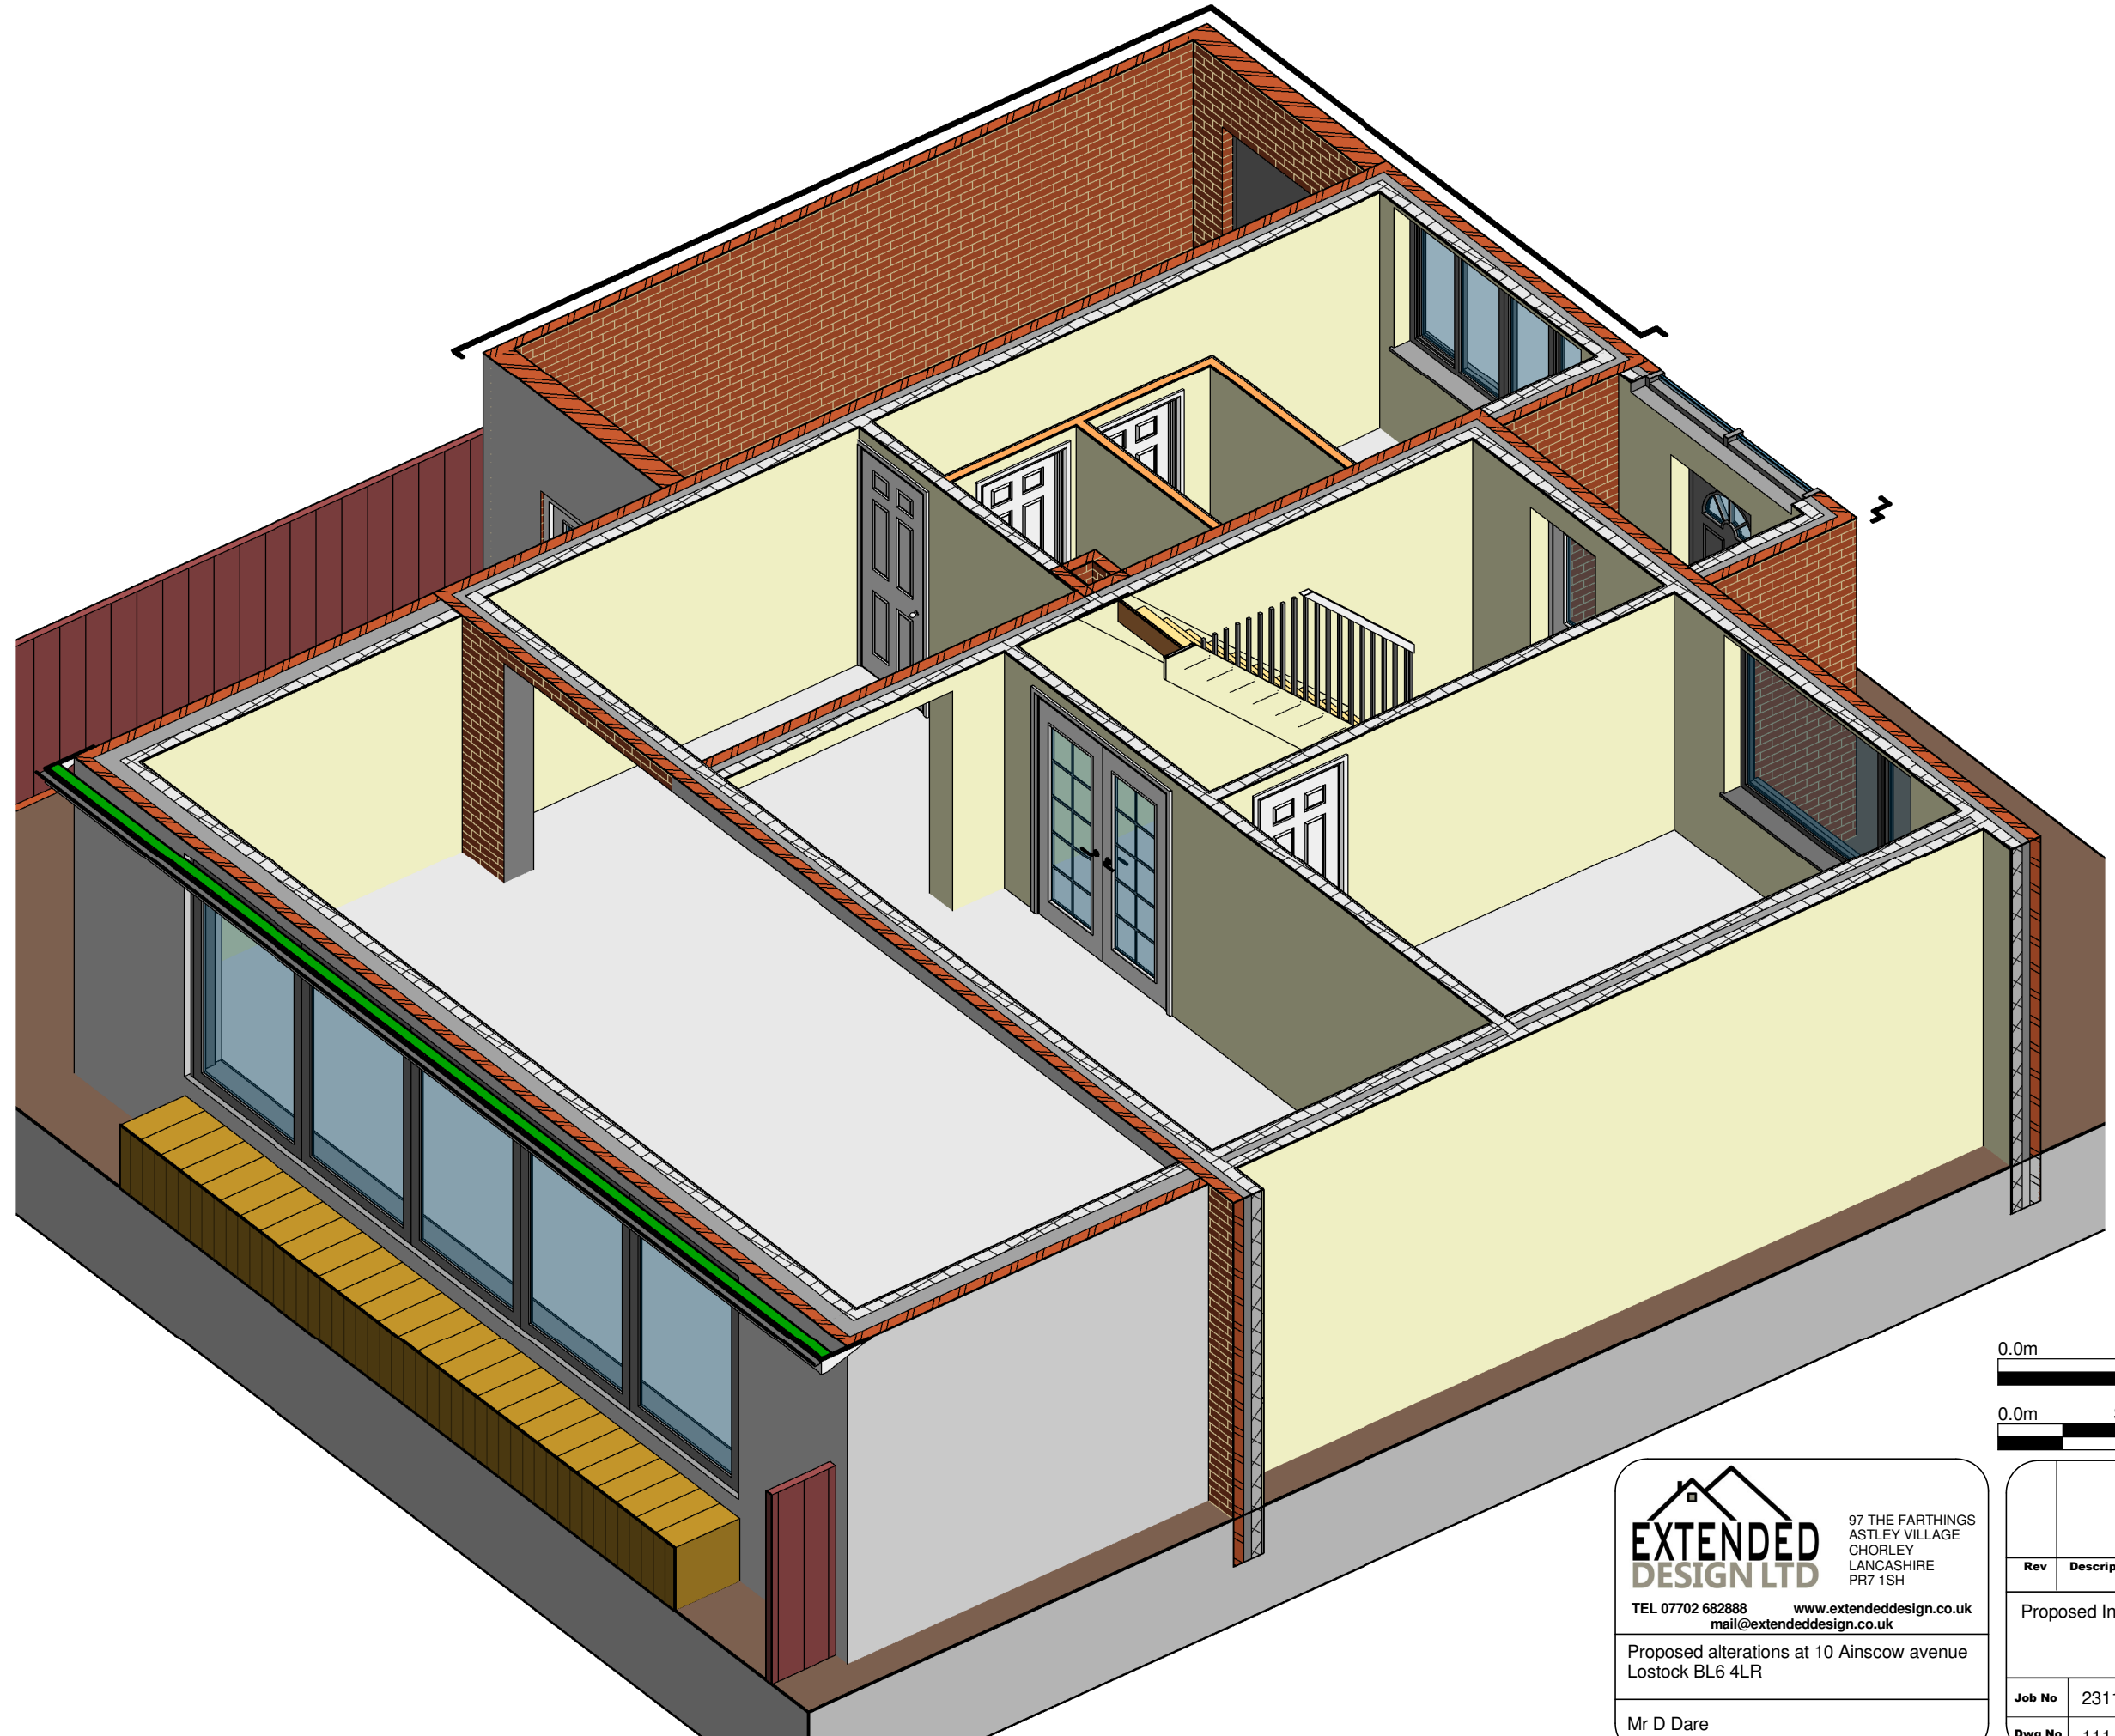

0.0m Scale @ 1.50 3m



0.0m Scale @ 1.100 6m



  
**EXTENDED DESIGN LTD**  
 97 THE FARTHINGS  
 ASTLEY VILLAGE  
 CHORLEY  
 LANCASHIRE  
 PR7 1SH  
 TEL 07702 682888 www.extendeddesign.co.uk  
 mail@extendeddesign.co.uk  
 Proposed alterations at 10 Ainscow avenue  
 Lostock BL6 4LR  
 Mr D Dare


Rev	Description	Date
Proposed Internal Ground Floor View		
Job No	23110	Drawn DP
Dwg No	111	Date Dec 2023
		Scale @ A3



**First floor internal view**

0.0m Scale @ 1.50 3m

0.0m Scale @ 1.100 6m

  
**EXTENDED DESIGN LTD**  
 97 THE FARTHINGS  
 ASTLEY VILLAGE  
 CHORLEY  
 LANCASHIRE  
 PR7 1SH  
 TEL 07702 682888 www.extendeddesign.co.uk  
 mail@extendeddesign.co.uk  
 Proposed alterations at 10 Ainscow avenue  
 Lostock BL6 4LR  
 Mr D Dare

Rev	Description	Date
Proposed Internal First Floor View		
Job No	23110	Drawn DP
Dwg No	112	Date Dec 2023
		Scale @ A3