


EXISTING SITE PLAN

2, The Barn Garstang Road, St Michaels

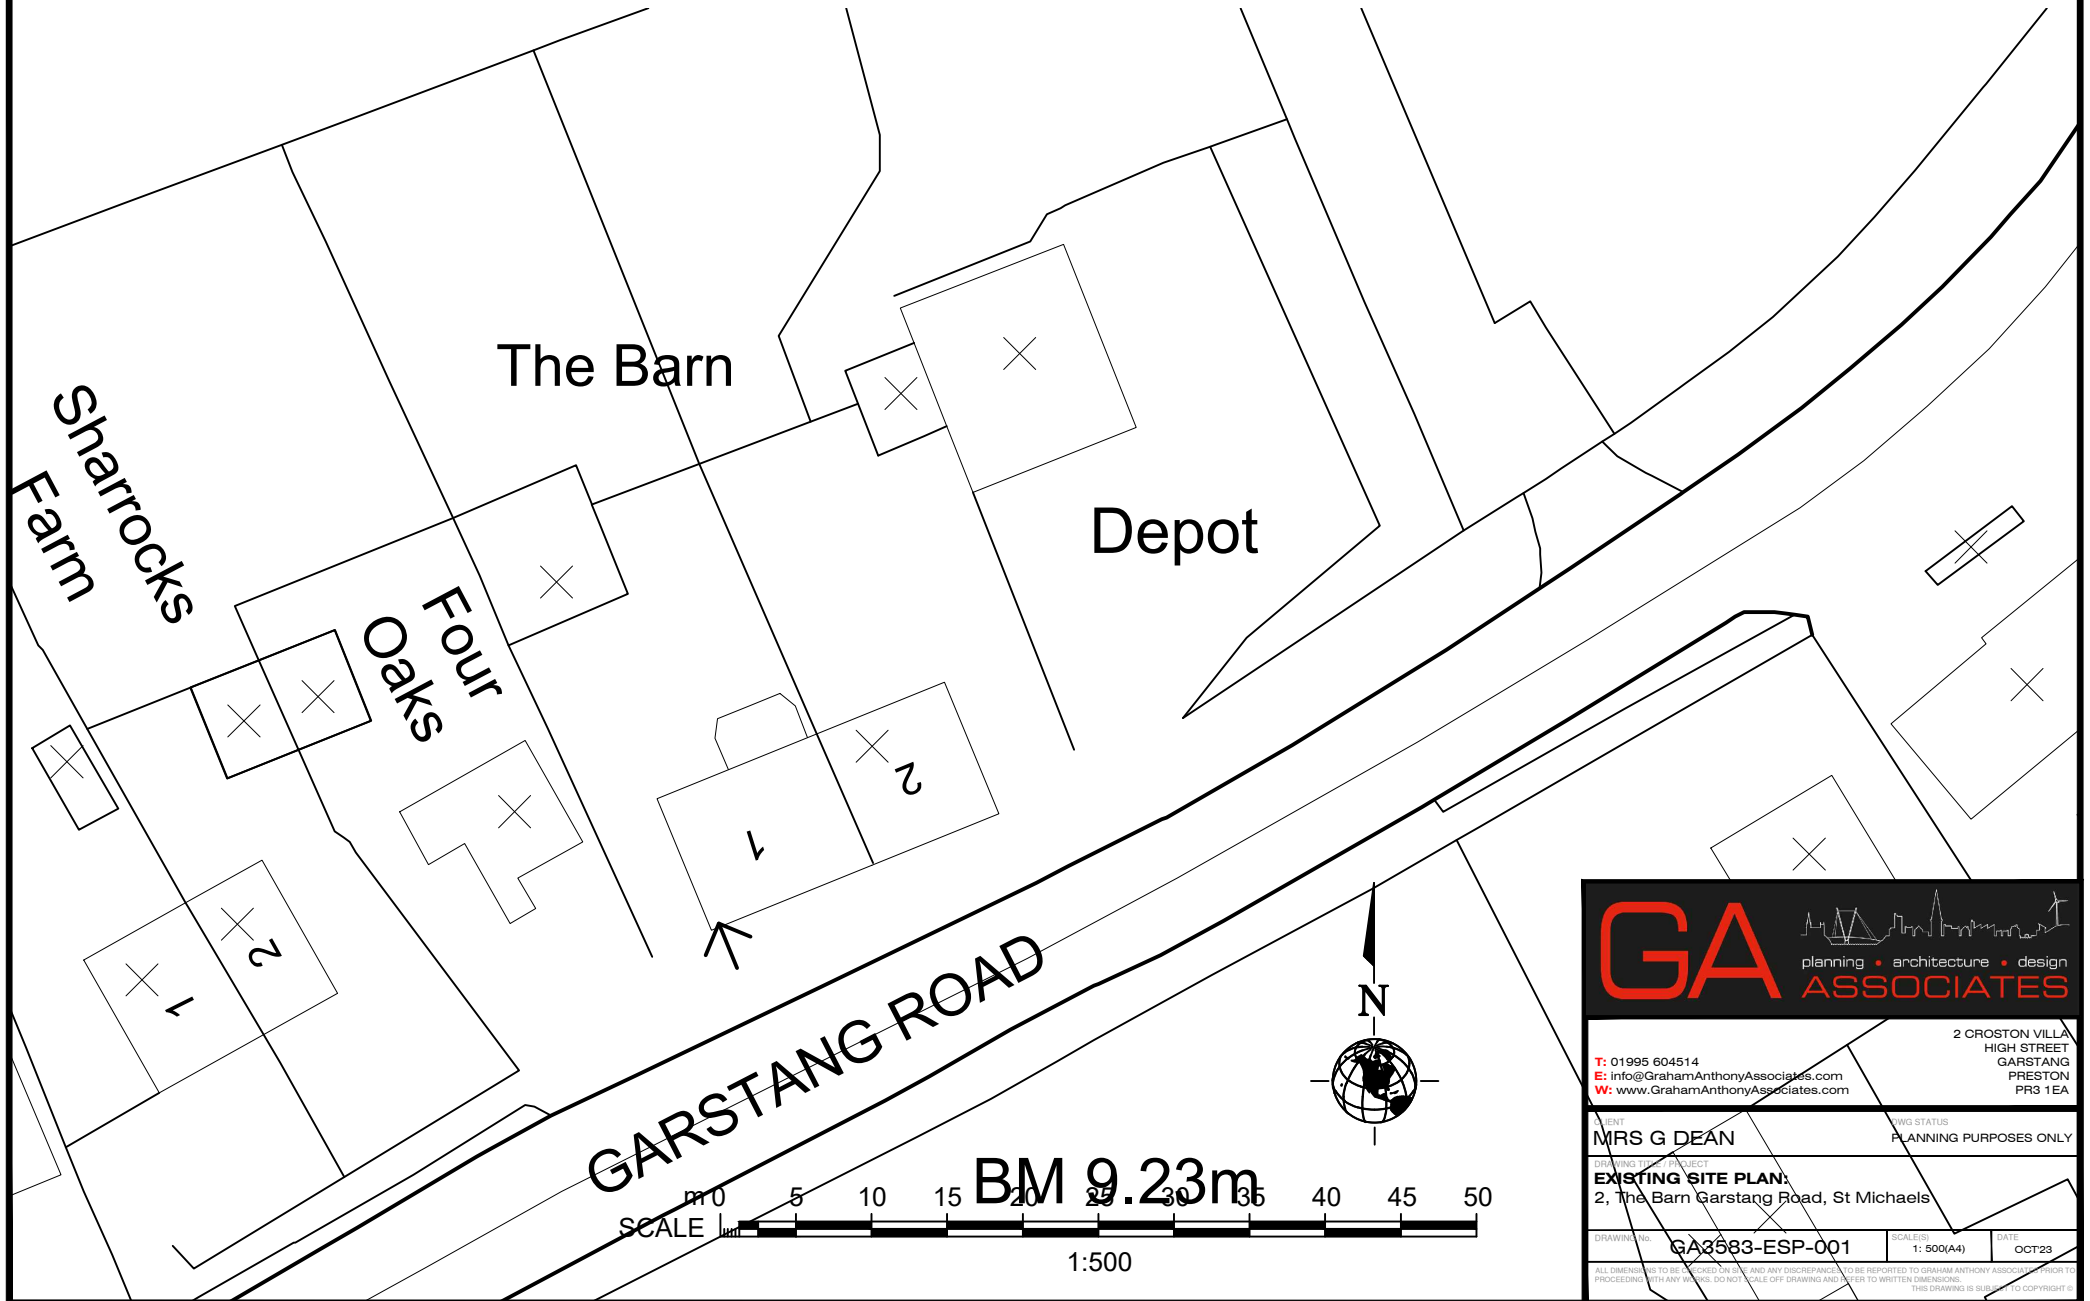

GA <small>planning • architecture • design</small> ASSOCIATES	
2 CROSTON VILLA HIGH STREET GARSTANG PRESTON PR3 1EA	
T: 01995 604514 E: info@GrahamAnthonyAssociates.com W: www.GrahamAnthonyAssociates.com	
CLIENT MRS G DEAN	DWG STATUS PLANNING PURPOSES ONLY
DRAWING TITLE / PROJECT EXISTING SITE PLAN: 2, The Barn Garstang Road, St Michaels	
DRAWING No. GA3583-ESP-001	SCALE(S) 1:500(A4) DATE OCT23
<small>ALL DIMENSIONS TO BE CHECKED ON SITE AND ANY DISCREPANCIES TO BE REPORTED TO GRAHAM ANTHONY ASSOCIATES PRIOR TO PROCEEDING WITH ANY WORK. DO NOT SCALE OFF DRAWING AND THIS DRAWING IS SUBJECT TO COPYRIGHT ©</small>	