

EXISTING PLANS & ELEVATIONS

2, The Barn Garstang Road, St Michaels




EAST ELEVATION
1 : 100


NORTH ELEVATION
1 : 100

SOUTH ELEVATION
1 : 100

WEST ELEVATION
1 : 100

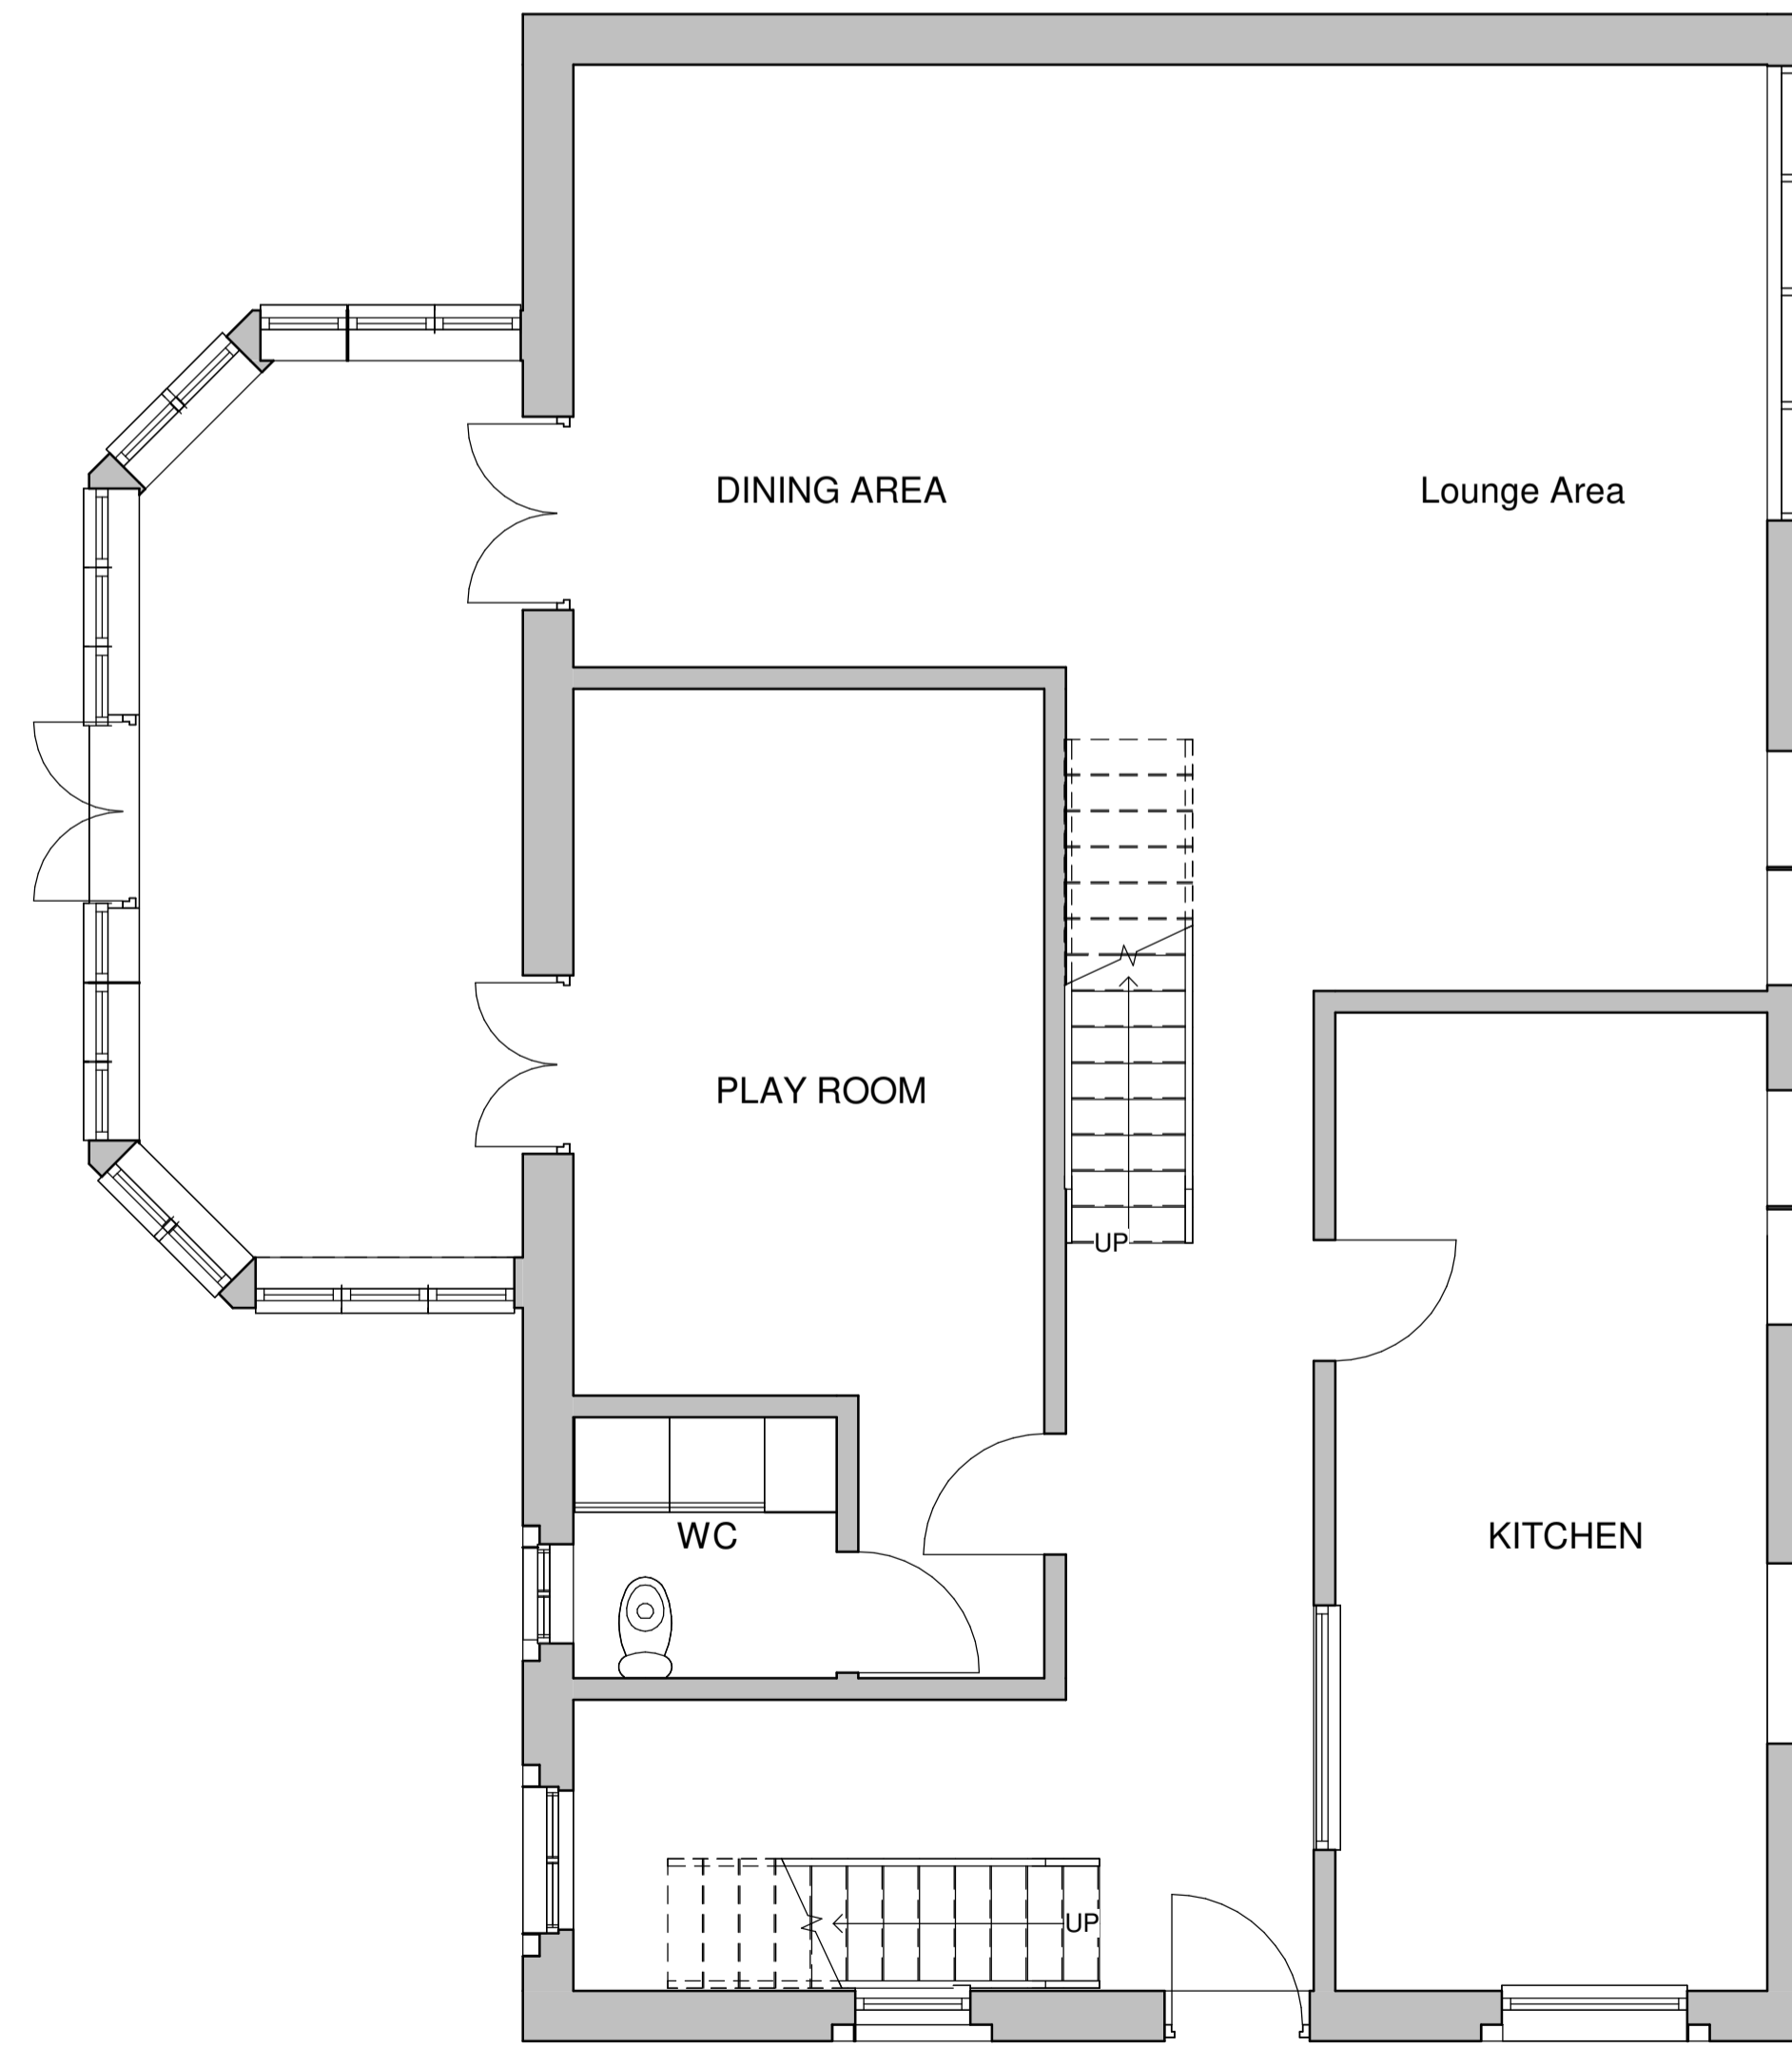

GROUND FLOOR
1 : 50

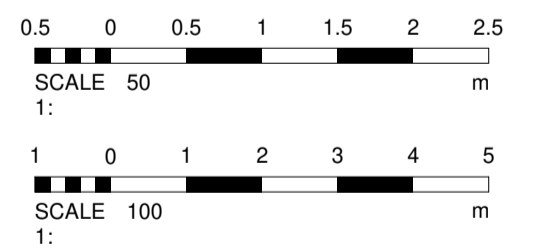

GA ASSOCIATES
planning • architecture • design

2 CROSTON VILLA
HIGH STREET
GARSTANG
PRESTON
PR3 1EA

T: 01995 604514
E: info@GrahamAnthonyAssociates.com
W: www.GrahamAnthonyAssociates.com

CLIENT: MRS G DEAN
DRAWING TITLE / PROJECT: EXISTING PLANS & ELEVATIONS
2, The Barn Garstang Road, St Michaels

DWG STATUS: Project Status

DRAWING No: GA3583-EPE-001
DATE: A1@1:50/100