


REVISIONS:
PLANNING APPLICATION
RELY ON WRITTEN DIMENSIONS ONLY

REV A: (06/06/2023)
DESIGNATED PRELIMINARY ISSUE


REV B: (19/07/2023)
DESIGNATED PRE-APPLICATION ISSUE

REV C: (09/11/2023)
DESIGNATED PLANNING APPLICATION ISSUE

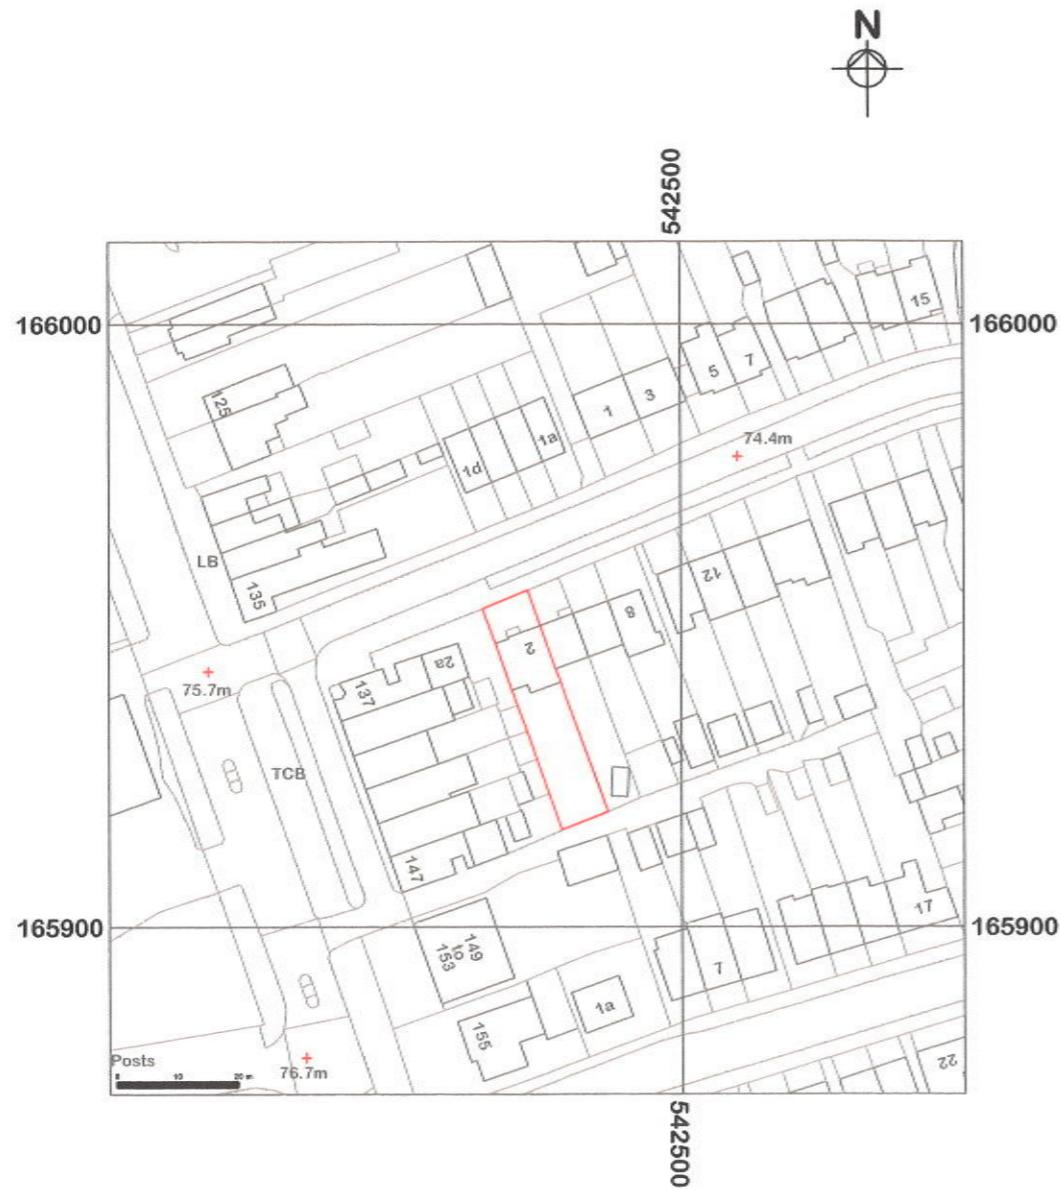

PROPOSED SITE PLAN

SCALE 1:200

 

VINCENT KEAPOCK
ARCHITECT

4 THE CHALET
86 MOUNT EPHRAIM
TUNBRIDGE WELLS
TN4 8BU

e-mail atvk@hotmail.co.uk

Scale: 1:1250 Date: 09/05/23 Drawn: VK/CAD

Check:
Client:

MRS PUSHPA DALY

Project:
2 JACKSON ROAD
BROMLEY BR2 8NP

Drawing Title:

LOCATION MAP

Drawing No:

2183-LP(0)04 C