



**PROPOSED
FIRST FLOOR PLAN**

NEW BUILD CONSTRUCTION

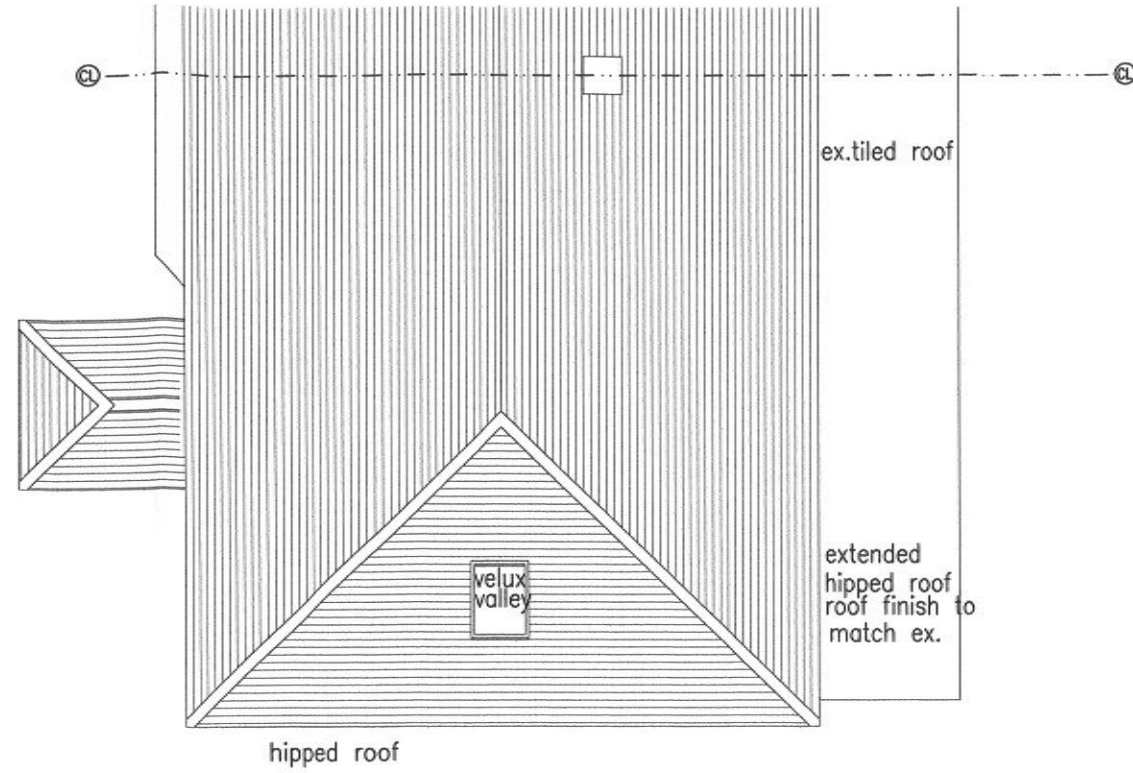


**PROPOSED
ROOF PLAN**

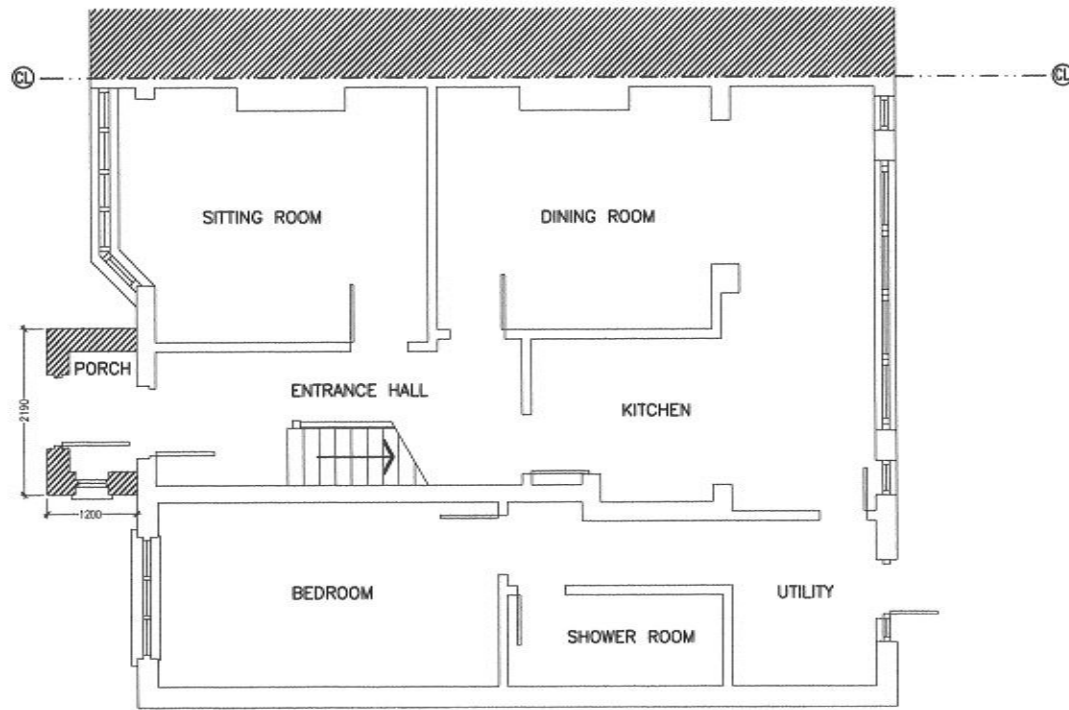

**PROPOSED
GROUND FLOOR PLAN**

DRAWING SIZE A3

 

REVISIONS:
PLANNING APPLICATION

RELY ON WRITTEN DIMENSIONS ONLY

REV A: (06/06/2023)
DESIGNATED PRELIMINARY ISSUE

REV B: (19/07/2023)
DESIGNATED PRE-APPLICATION ISSUE
ERECT REPLACEMENT ENTRANCE PORCH

REV C: (09/11/2023)
DESIGNATED PLANNING APPLICATION ISSUE

VINCENT KEAPOCK
ARCHITECT

4 THE CHALET
86 MOUNT EPHRAIM
TUNBRIDGE WELLS
TN4 8BU

e-mail atvk@hotmail.co.uk

Scale: 1:100 Date: 09/05/23 Drawn: VK/CAD

Check:
Client:

MRS PUSHPA DALY

Project:
2 JACKSON ROAD
BROMLEY BR2 8NP

Drawing Title:

PROPOSED PLANS

Drawing No:

2183-LP(0)02

C