


NORTH ELEVATION

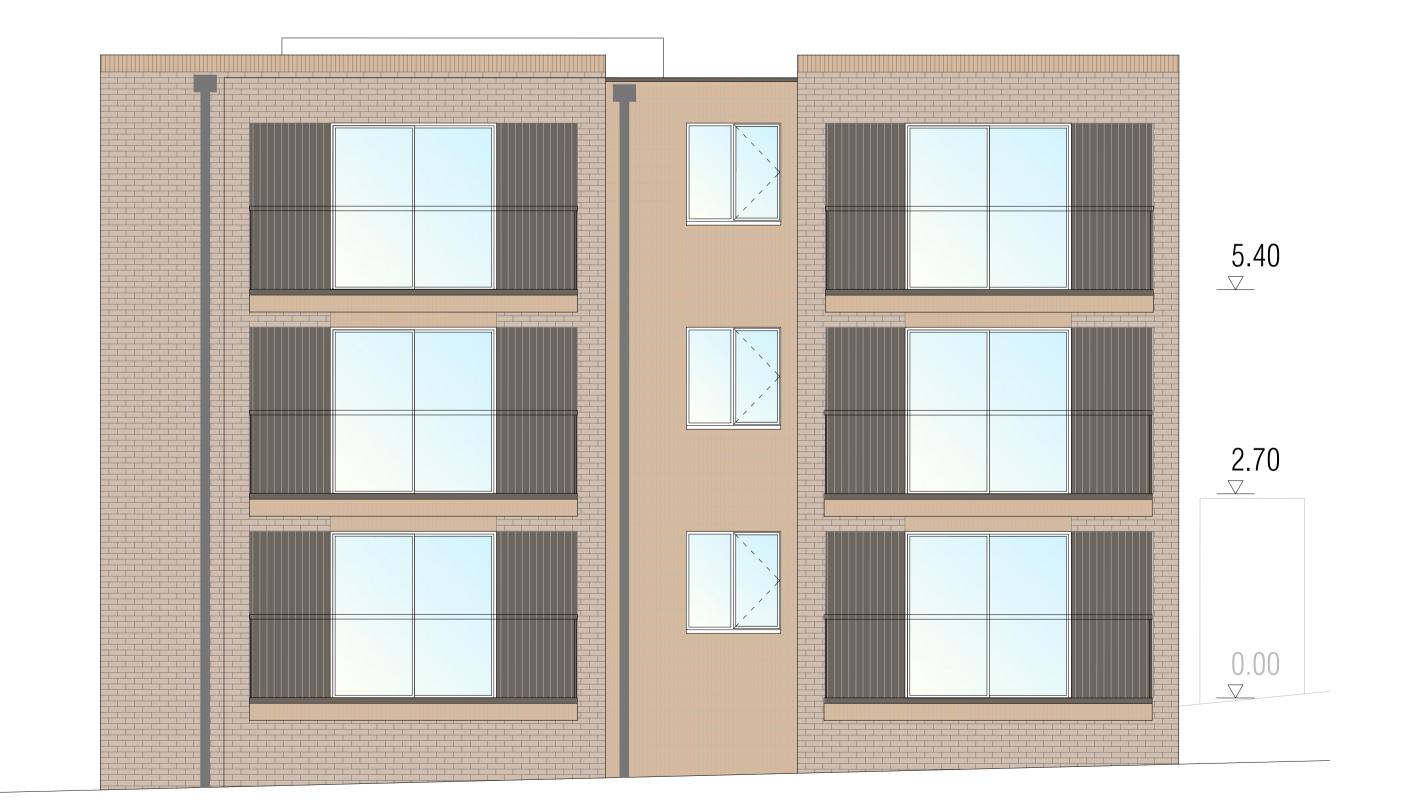

EAST ELEVATION

 SCALE 1:50

 METRES
 0
 0.5
 1
 1.5
 2
 2.5

 MILLIMETRES
 0
 10
 20
 30
 40
 50

ALL DIMENSIONS, LEVELS AND CLEARANCES TO BE CHECKED ON SITE PRIOR TO WORKS COMMENCING
THIS DRAWING SHOULD BE READ IN CONJUNCTION

THIS DRAWING SHOULD BE READ IN CONJUNCTION WITH ALL OTHER PROJECT RELATED DRAWINGS, SPECIFICATIONS AND DOCUMENTS AS PART OF A SINGLE PROJECT PACKAGE.


ANY DISCREPANCY BETWEEN THIS DRAWING, OTHER DRAWINGS FORMING PART OF THIS CONTRACT, OR

ANY DISCREPANCY BETWEEN THIS DRAWING, OTHER DRAWINGS FORMING PART OF THIS CONTRACT, OR THE SPECIFICATION / BILLS OF QUANTITIES MUST BE CLARIFIED BEFORE COMMENCEMENT OF ANY WORK OR ORDERING OF ANY MATERIALS.

PLEASE CONSULT THE AUTHOR OR PROJECT MANAGER SHOULD THE READER REQUIRE CLARIFICATION ON ANY PART OF THIS DRAWING.

THE COPYRIGHT OF THE DRAWING AND DESIGN IS THE PROPERTY OF THE COMPANY. THIS INFORMATION HAS BEEN ISSUED UNDER SPECIFIC TERMS FOR THIS PROJECT AND MAY ONLY BE USED AND REPRODUCED ACCORDINGLY.

NOTES

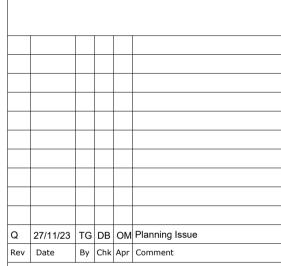





Project Title:

57 Warminster Rd Croydon SE25 4DF

Drawing Title:

Proposed Elevations (2 of 2)

atus:

PLANNING ISSUE

Drawn By: Design			Checked By: DB		Approved By OM	
Original 09/0	e:	Scale @ A1: 1:50				
Job No/ File Ref		Originator FCG		Zone XX	Level XX	
Type DR	Discipline B		nber 11	Suitabilii XX	ty Revision Q	