

ALL DIMENSIONS, LEVELS AND CLEARANCES TO BE CHECKED ON SITE PRIOR TO WORKS COMMENCING




THIS DRAWING SHOULD BE READ IN CONJUNCTION WITH ALL OTHER PROJECT RELATED DRAWINGS, SPECIFICATIONS AND DOCUMENTS AS PART OF A SINGLE PROJECT PACKAGE

ANY DISCREPANCY BETWEEN THIS DRAWING, OTHER DRAWINGS FORMING PART OF THIS CONTRACT, OR THE SPECIFICATION / BILLS OF QUANTITIES MUST BE CLARIFIED BEFORE COMMENCEMENT OF ANY WORK OR ORDERING OF ANY MATERIALS.

PLEASE CONSULT THE AUTHOR OR PROJECT MANAGER SHOULD THE READER REQUIRE CLARIFICATION ON ANY PART OF THIS DRAWING.

THE COPYRIGHT OF THE DRAWING AND DESIGN IS THE PROPERTY OF THE COMPANY. THIS INFORMATION HAS BEEN ISSUED UNDER SPECIFIC TERMS FOR THIS PROJECT AND MAY ONLY BE USED AND REPRODUCED ACCORDINGLY.

NOTES

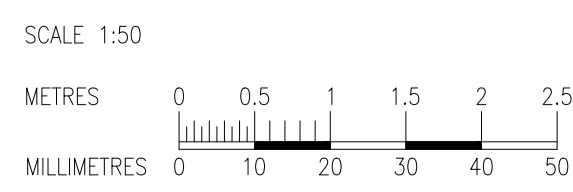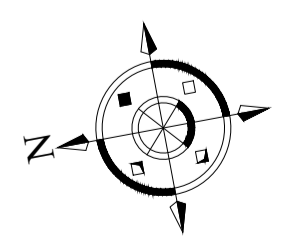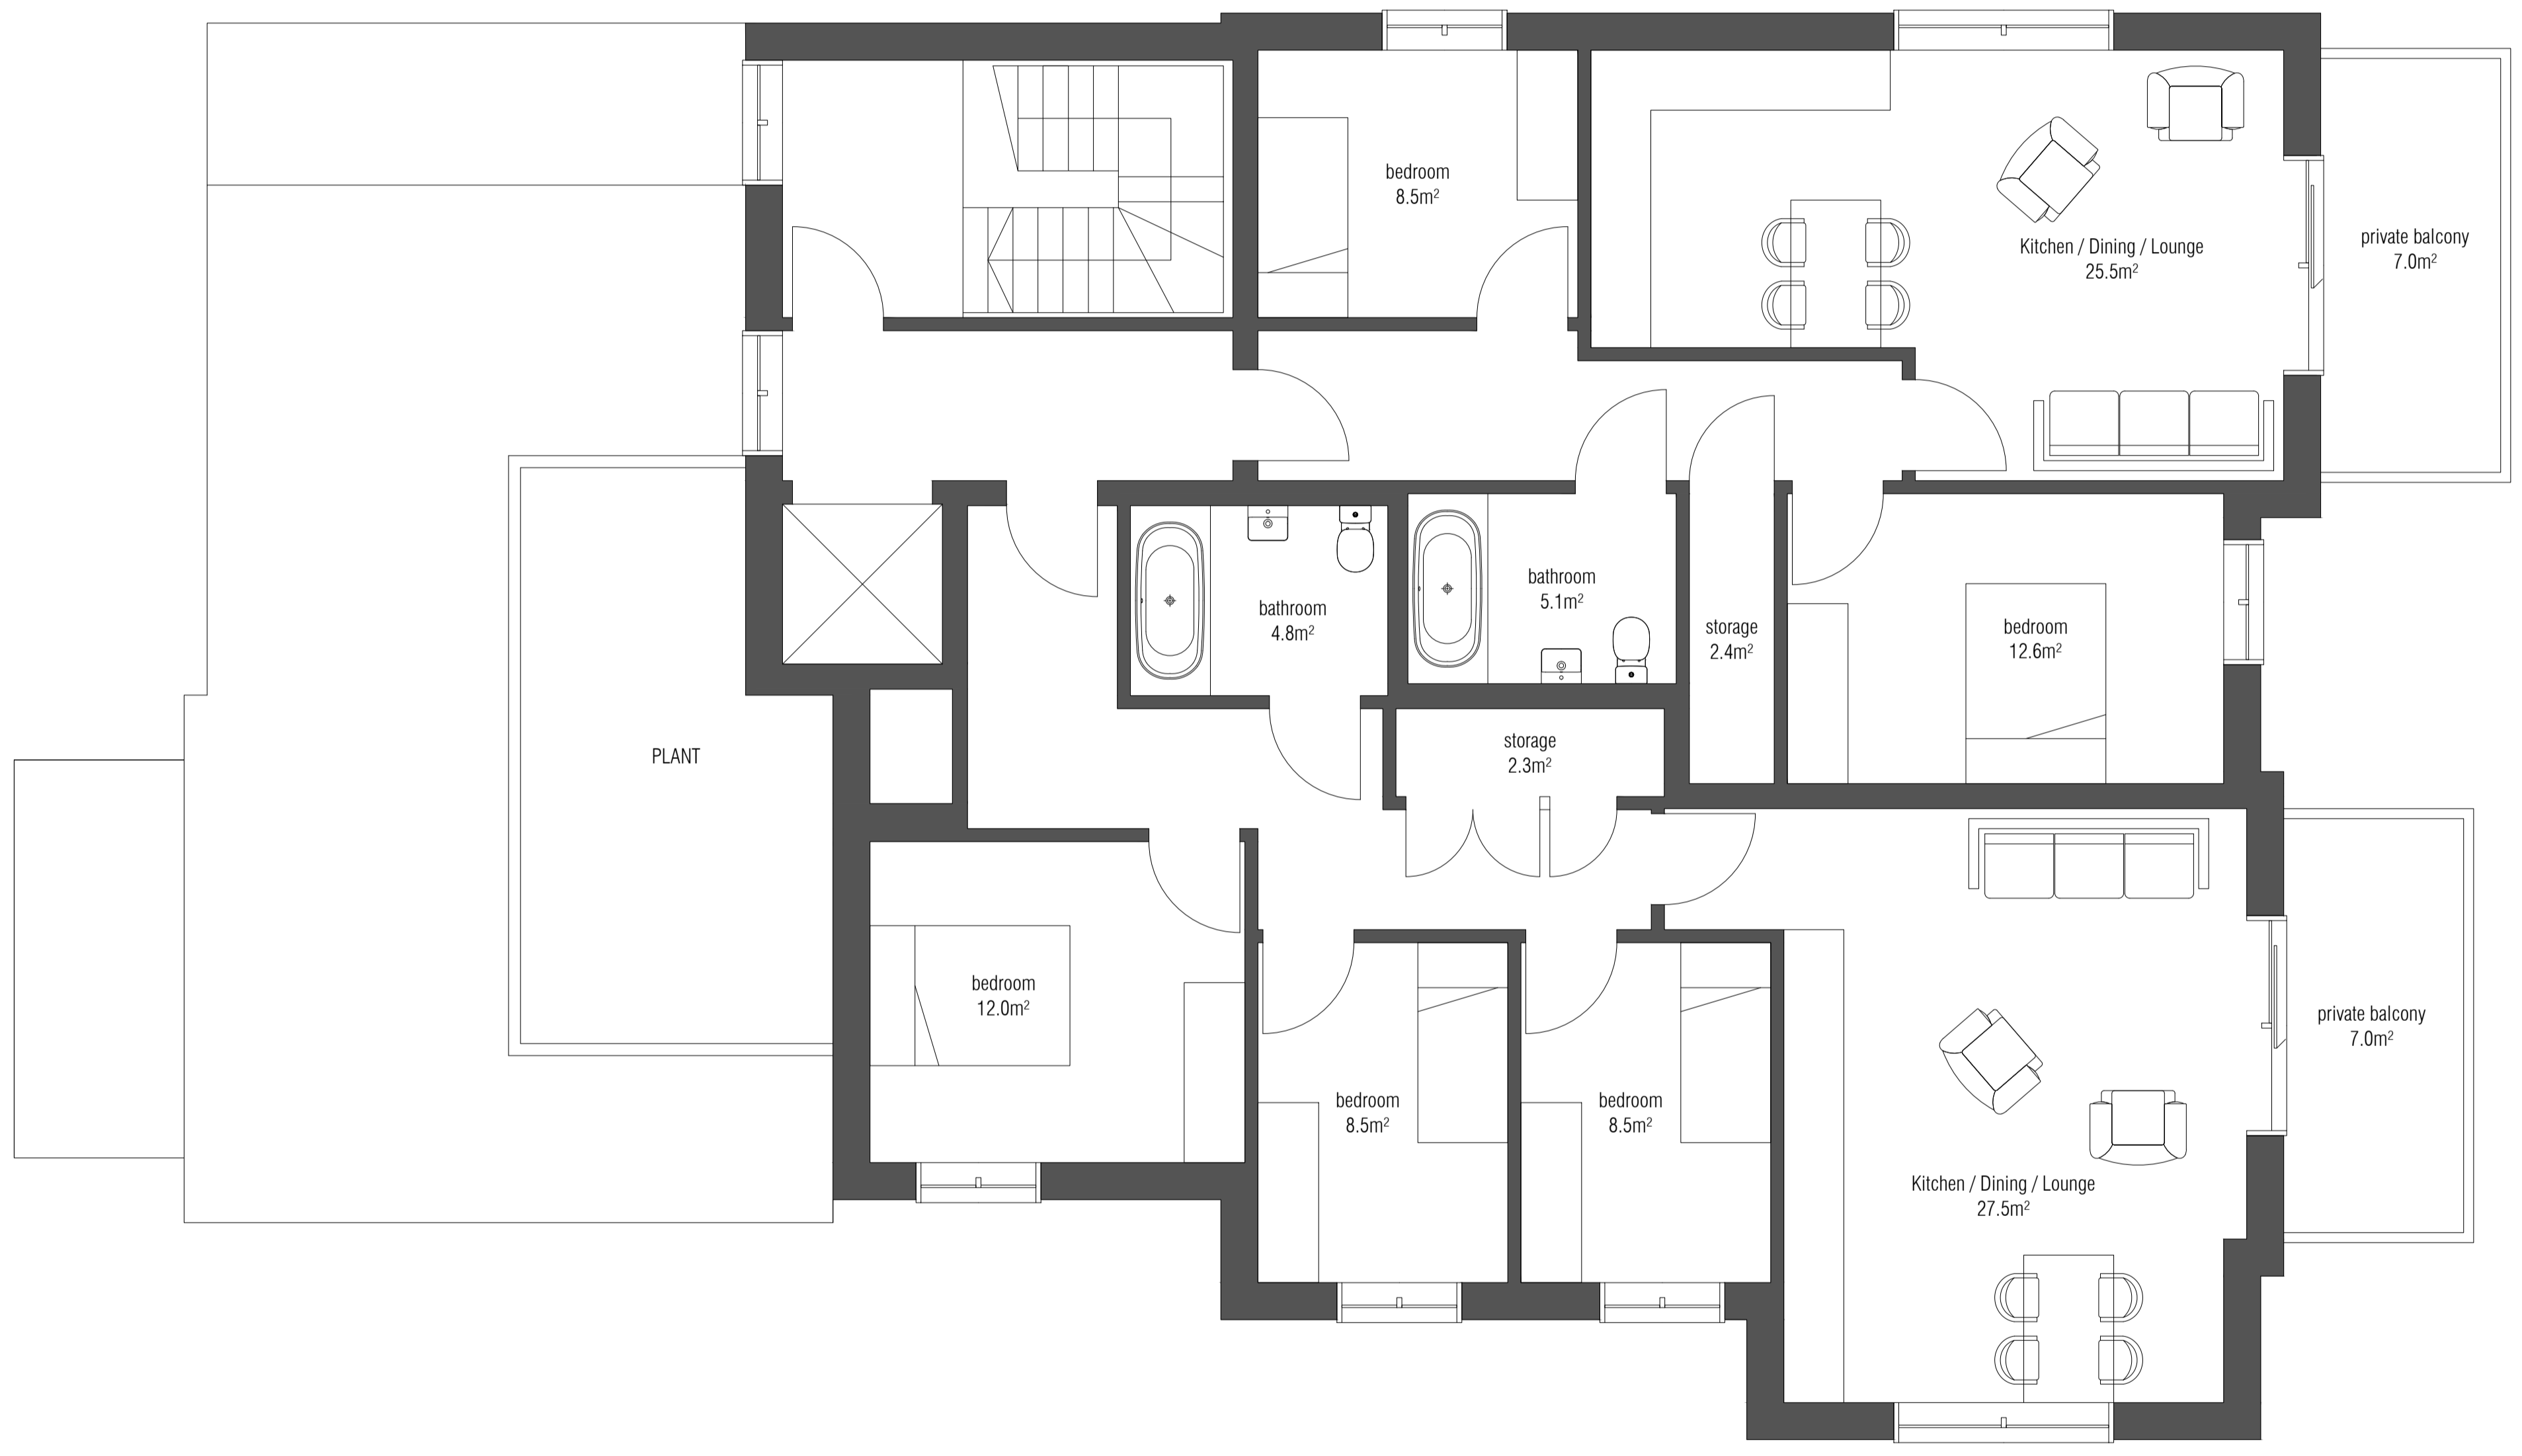

Rev	Date	By	Chk	Apr	Comment
Q	27/11/23	TG	DB	OM	Planning Issue

BRINGING IDEAS TO LIFE

FRANKHAM
Frankham Consultancy Group Limited
E: enquire@frankham.com
www.frankham.com

SIDCUP OFFICE Irene House Five Arches Business Park Maidstone Road Sidcup, Kent DA14 5AE T: 020 8309 7777	OXFORD OFFICE Cotbase Oxford New Barclay House 228 Botley Road Oxfordshire OX2 0HP T: 01865 322500
LONDON OFFICE Third Floor Bard House 15-17 St Cross Street London EC1N 8JW T: 020 7653 0790	STEVENAGE OFFICE Suite 237, Second Floor Kings Court Business Centre Luton Road, Stevenage Hertfordshire SG1 2NG T:020 3744 7063

Client:

Project Title:

**57 Warminster Rd
Croydon
SE25 4DF**

Drawing Title:

Proposed Second Floor Plan

Status:

PLANNING ISSUE

Drawn By:	Designed By:	Checked By:	Approved By:
GG	GG	DB	OM
Original Issue Date:	Scale @ A1:		
16/03/2022	1:50		

Job No/ File Ref	Originator	Zone	Level
1218	FCG	XX	XX
Type	Discipline	Number	Suitability
DR	B	114	XX
			Revision
			Q