



SIDE ELEVATION

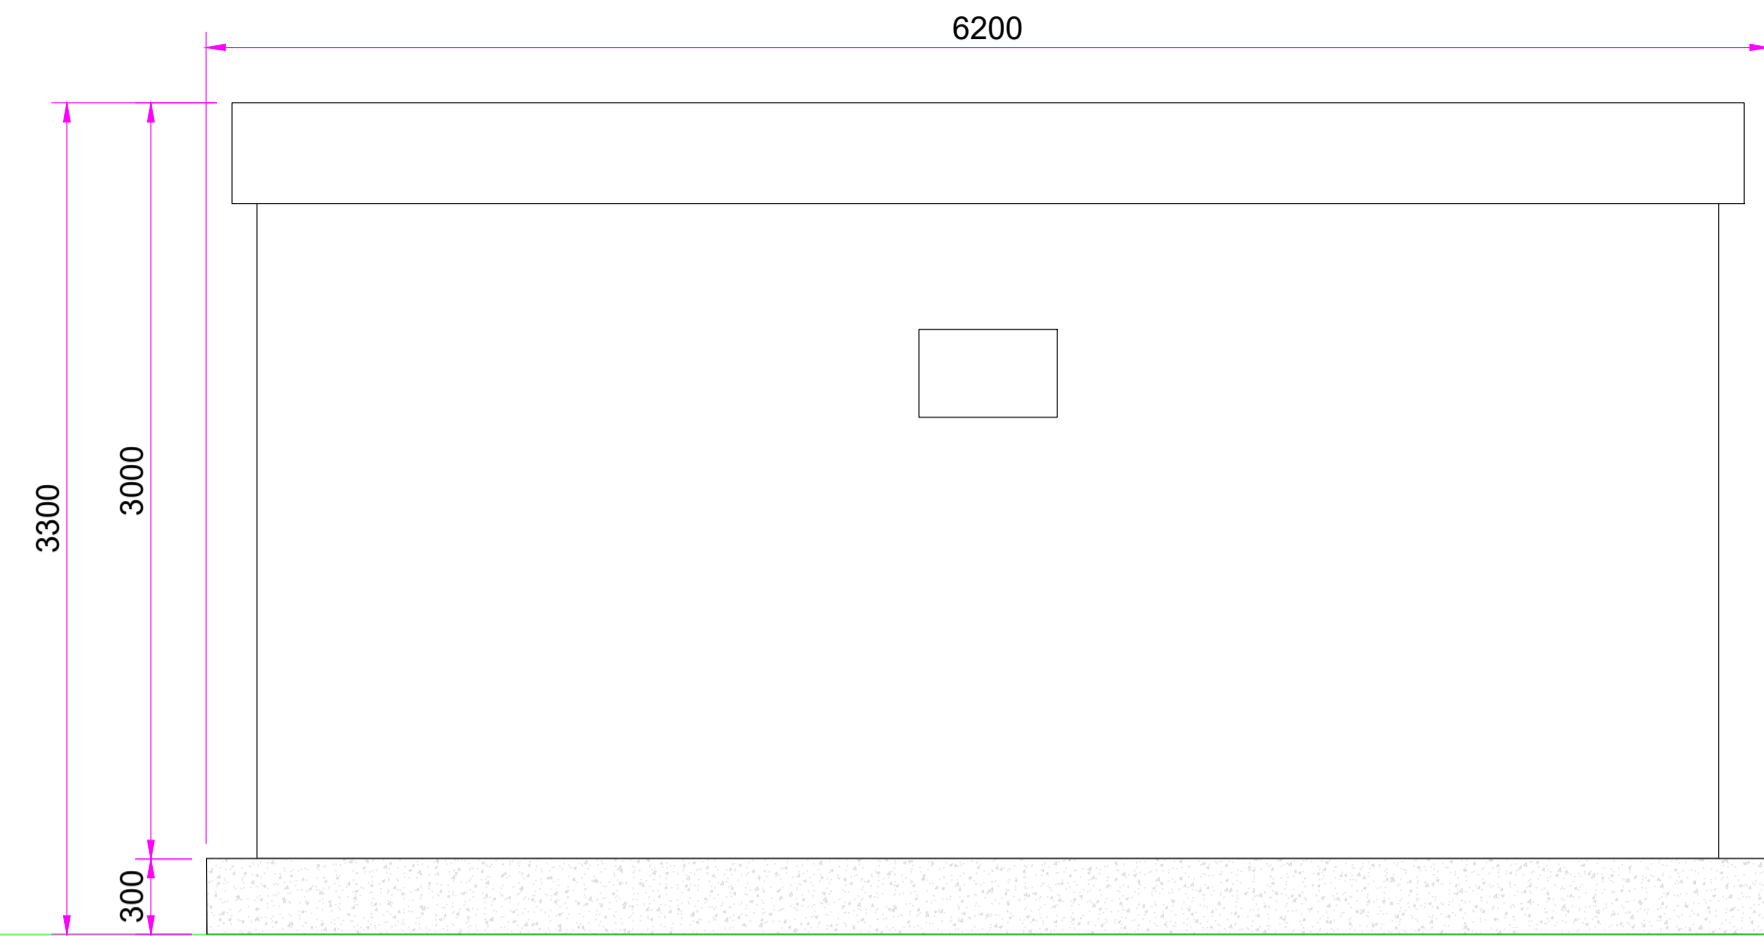


REAR ELEVATION

GL

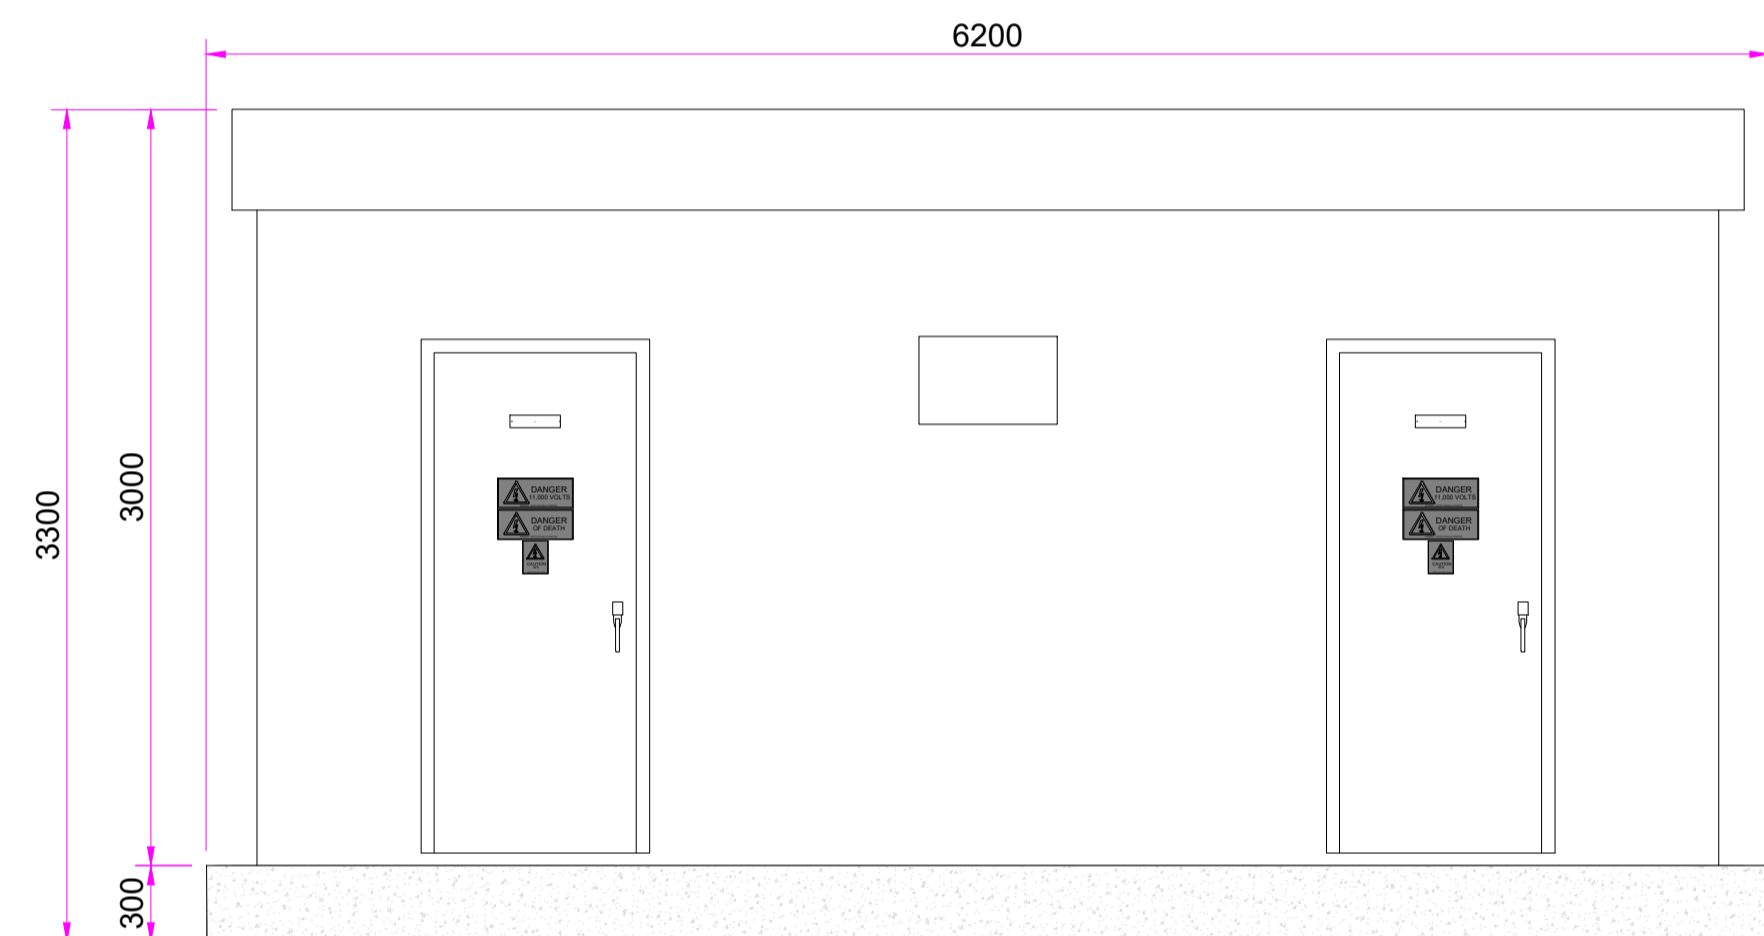

FRONT ELEVATION

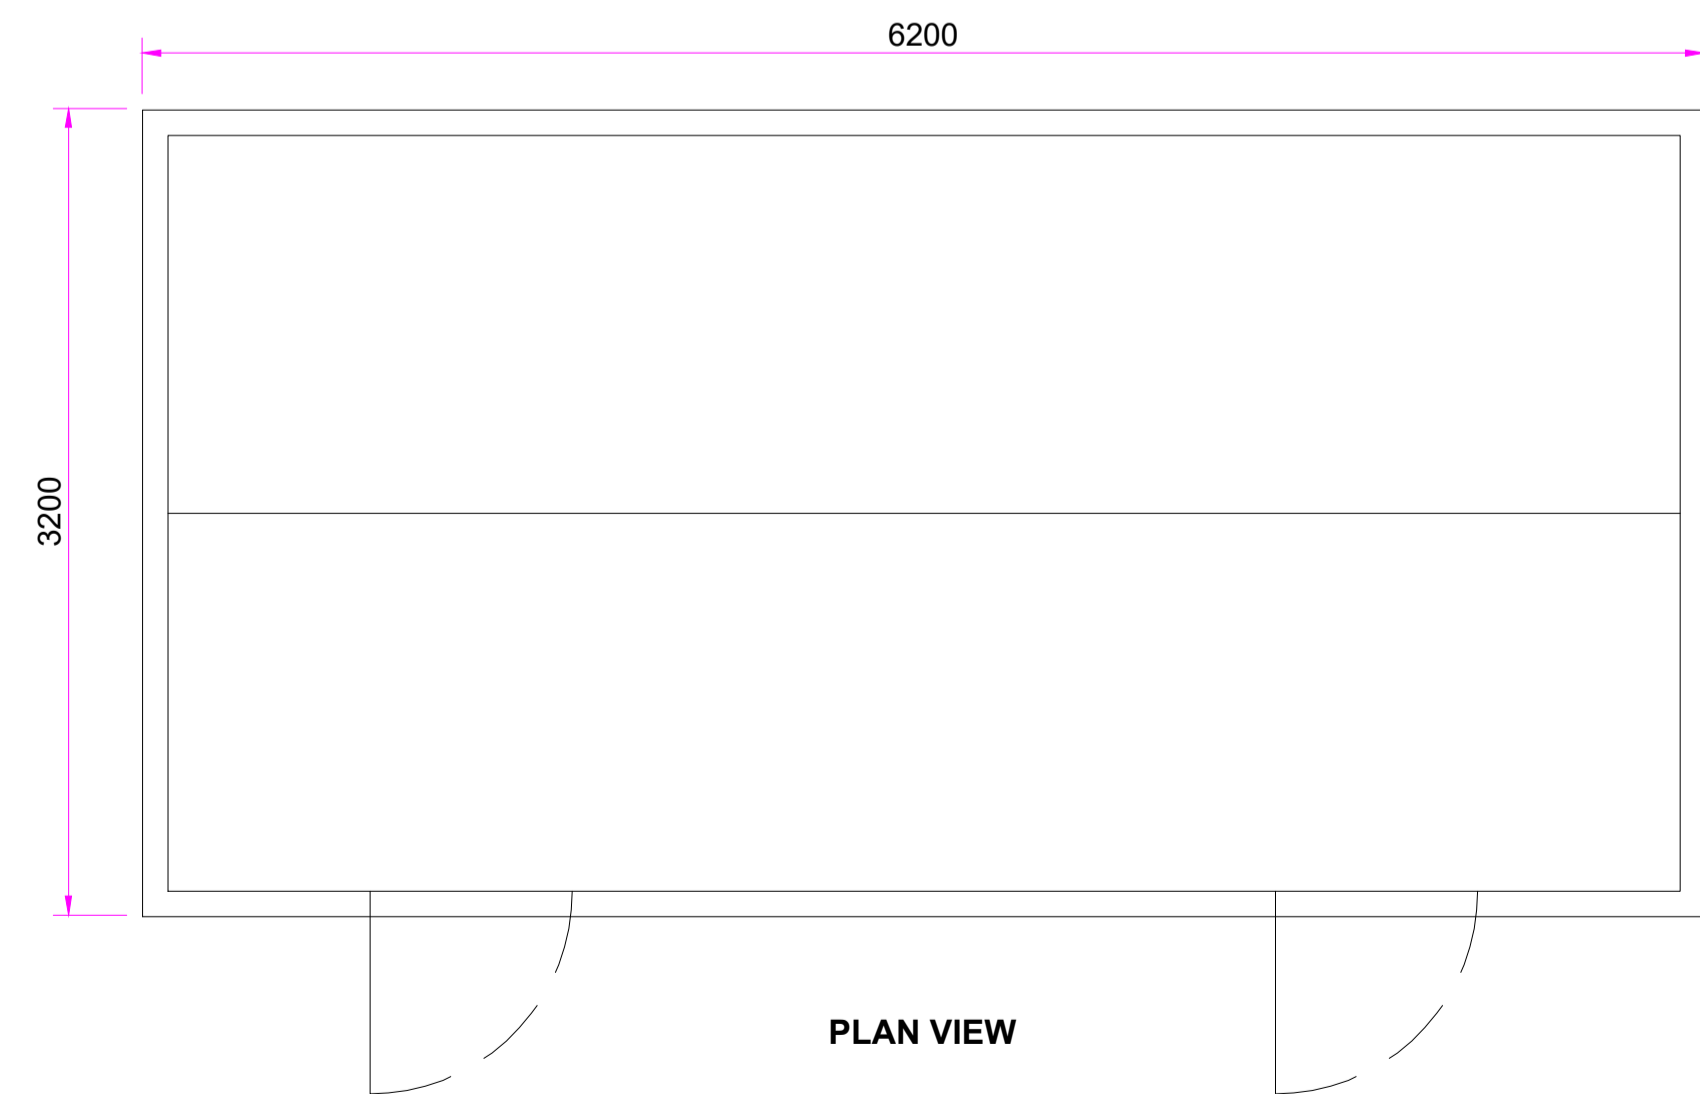

PLAN VIEW

0 1 2 3 4 5m

A	Drawing renamed/revised sheet template	21.03.23	SS	CH
-	First Issue	15.06.21	SS	
Rev	Description	Date	Checked	

Drawing No.

BRE-EDFR-TCL-DRG-G010

Project

Bredbury BESS

Title LV Auxiliary Switch Room, Control Room & Welfare Unit Arrangement

Scale	1:30 @A1	Drawn by	Checked	Date
		SS	CH	21.03.23

