


FRONT ELEVATION

SIDE ELEVATIONS

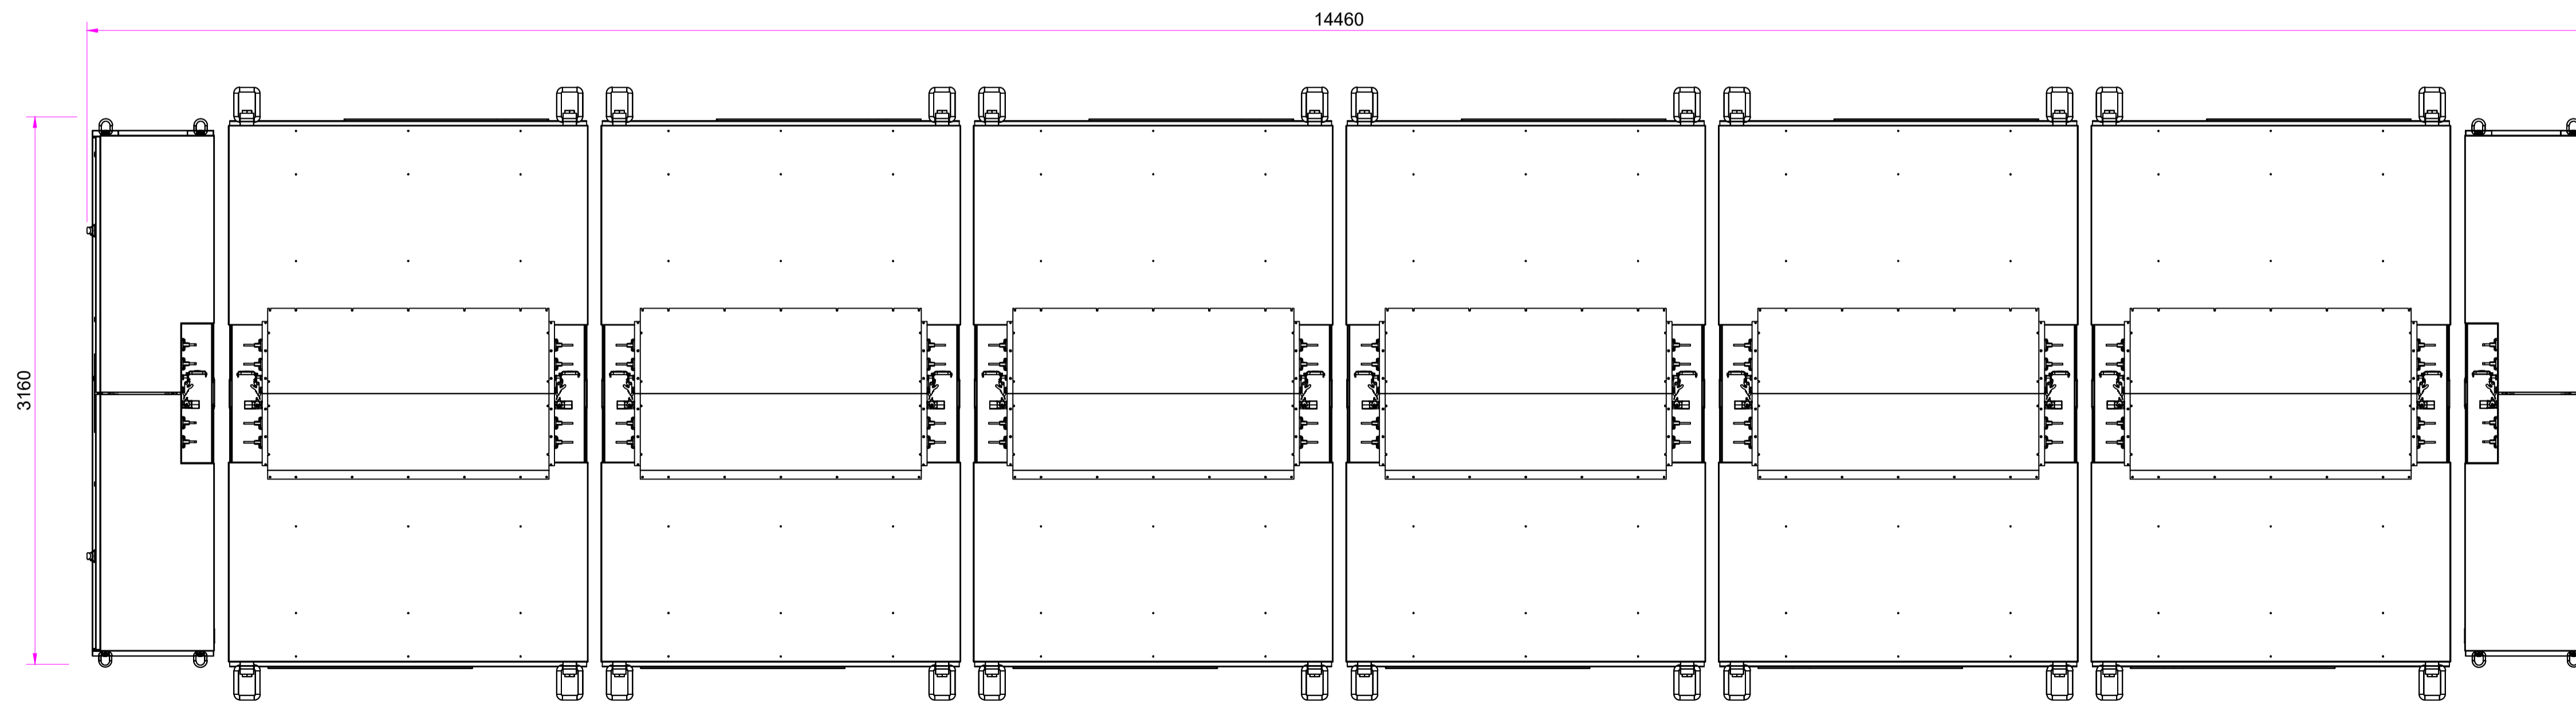

PLAN VIEW

A	Sheet template updated	21.03.23	SS	CH
-	First Issue	15.06.21	SS	
Rev	Description	Date	Checked	
Drawing No. BRE-EDFR-TCL-DRG-G004				
Project Bredbury BESS				
Title Battery Arrangement				
Scale	1:25 @A1	Drawn by	Checked	Date
		SS	CH	21.03.23

