




SOUTH-WEST ELEVATION
scale 1:100 @A3

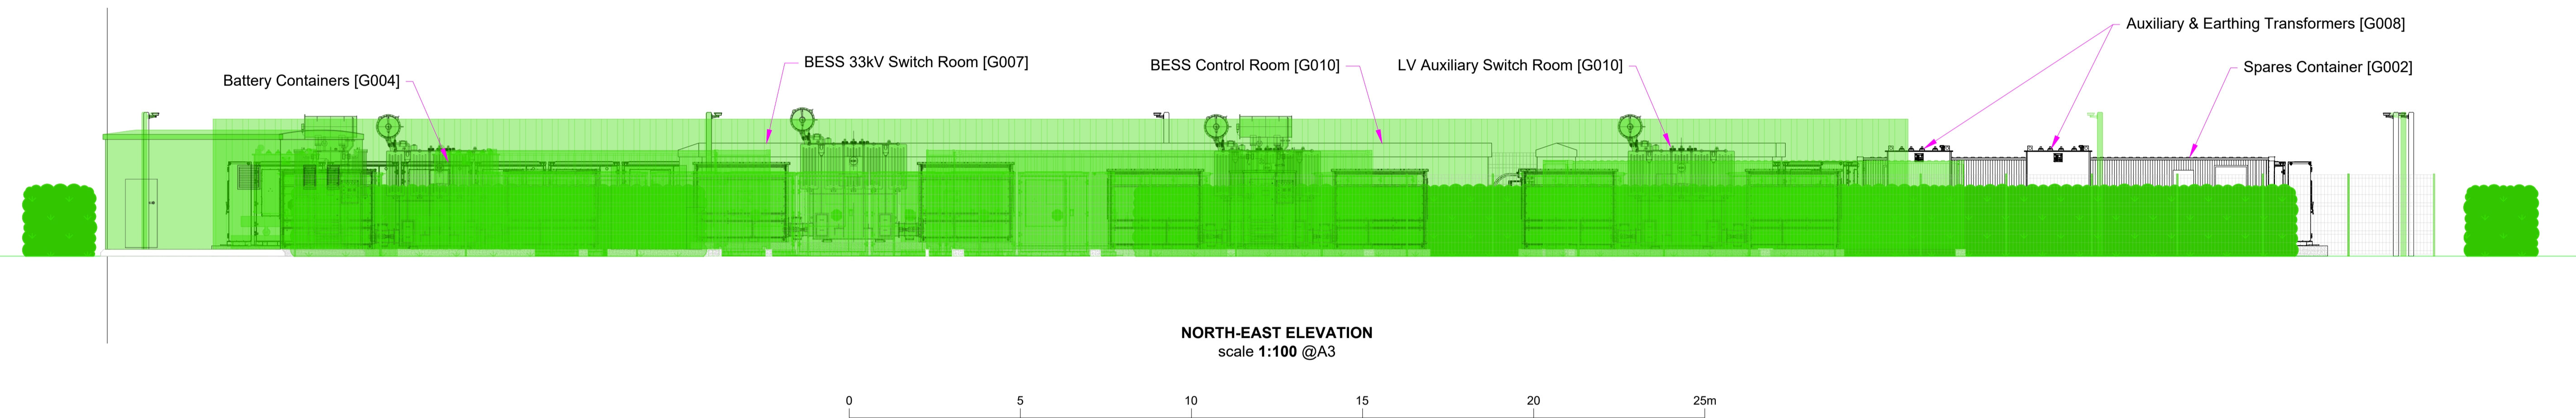

NORTH-EAST ELEVATION
scale 1:100 @A3

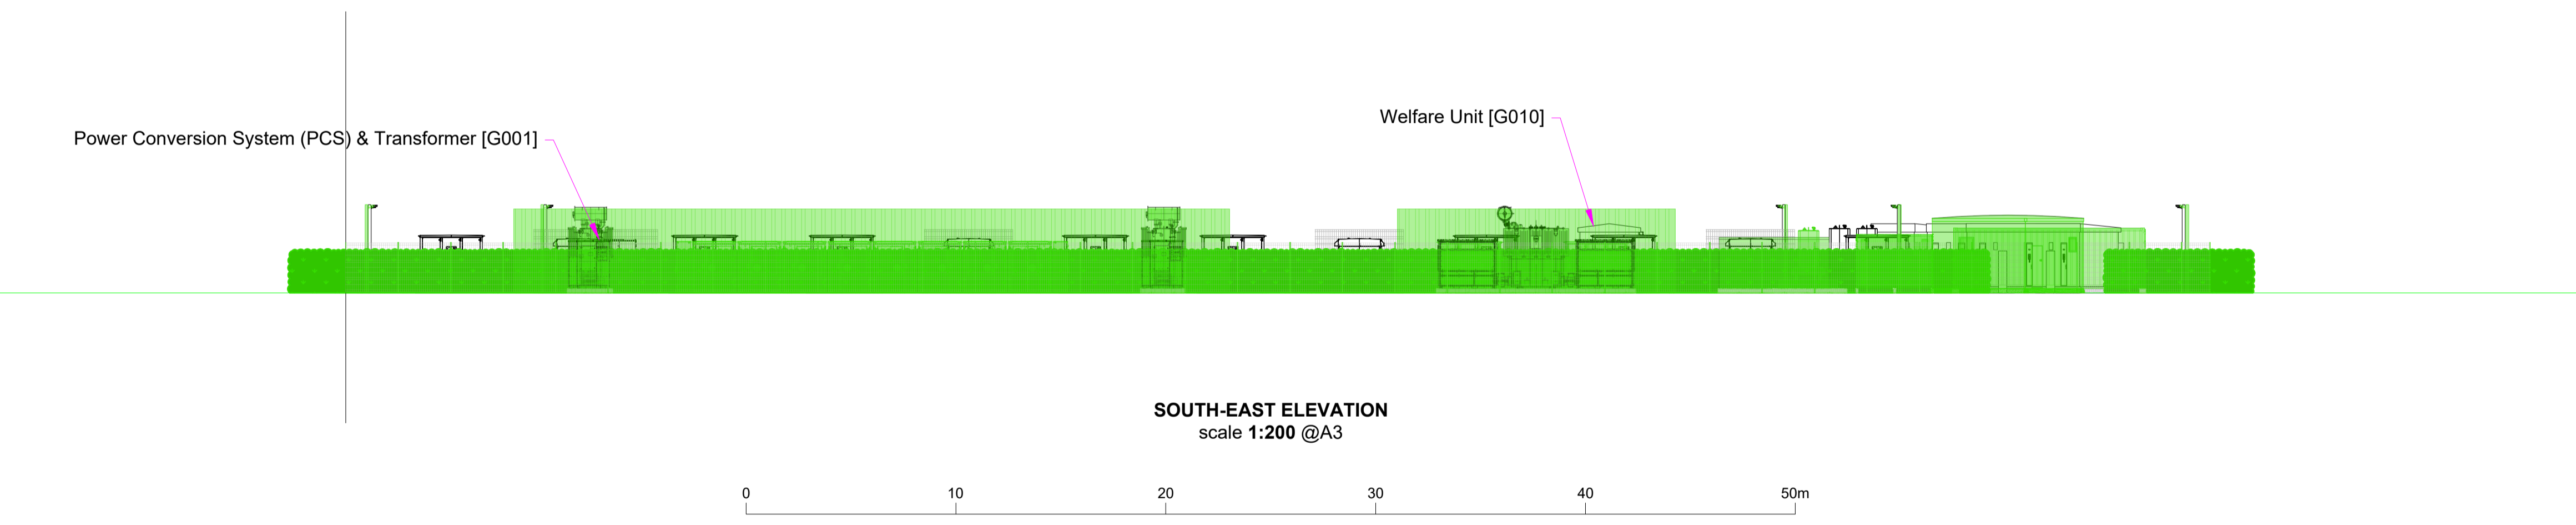

SOUTH-EAST ELEVATION
scale 1:200 @A3

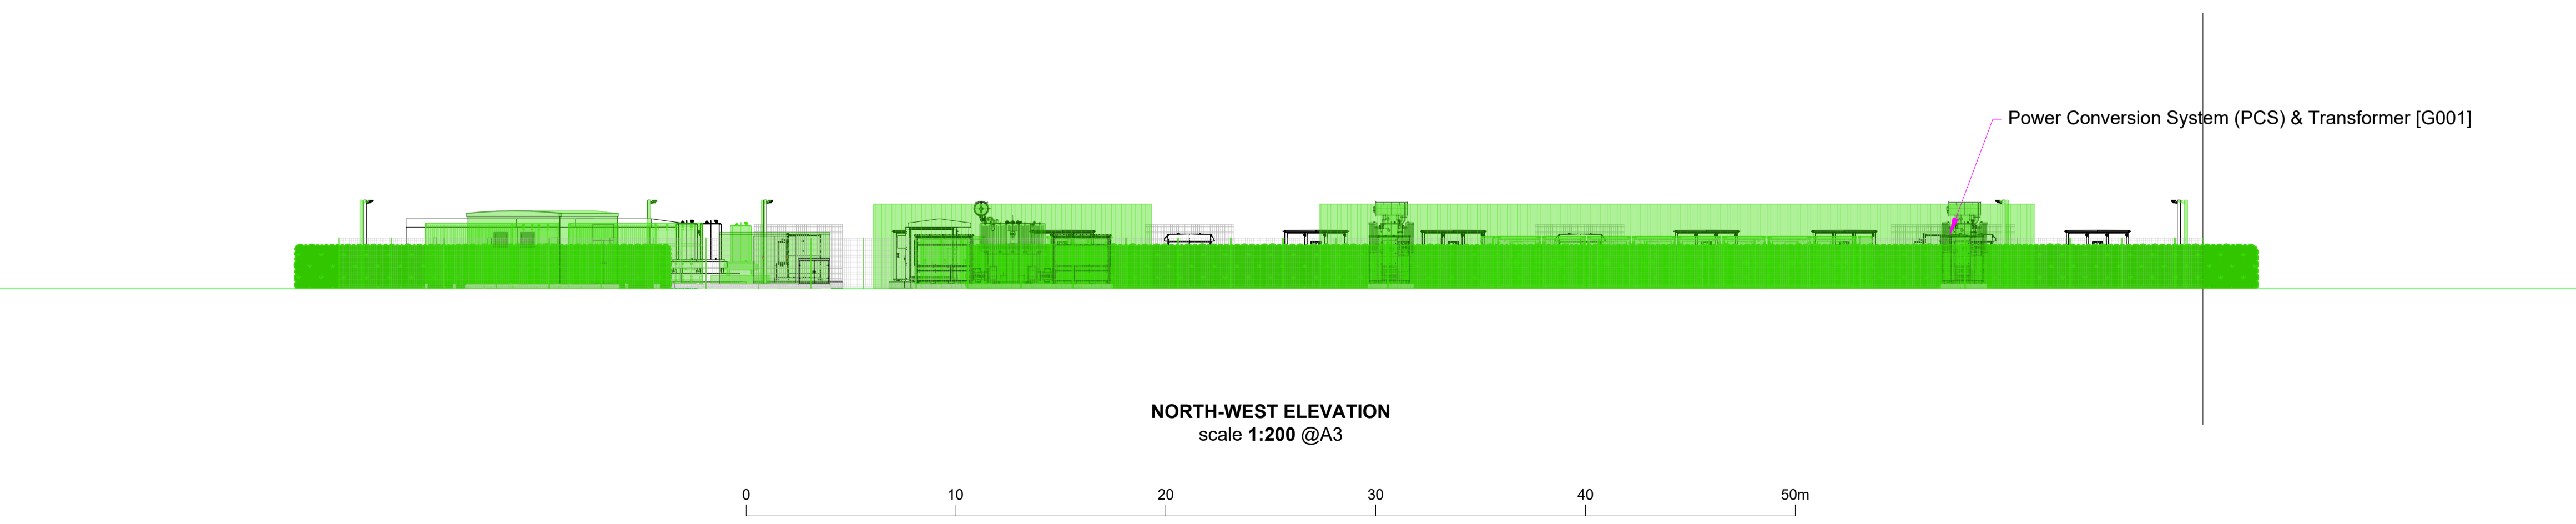

NORTH-WEST ELEVATION
scale 1:200 @A3

CONSENTED ELEVATIONS IN GREEN

-	First Issue	03.08.23	SS	AF
Rev	Description	Date	Checked	
Drawing No.				
BRE-EDFR-TCL-DRG-E100				
Project				
Bredbury BESS				
Title				
Site Elevations - Consented Overlay				
Scale	1:300 @A3	Drawn by	Checked	Date
		SS	AF	03.08.23

