



PLAN VIEW

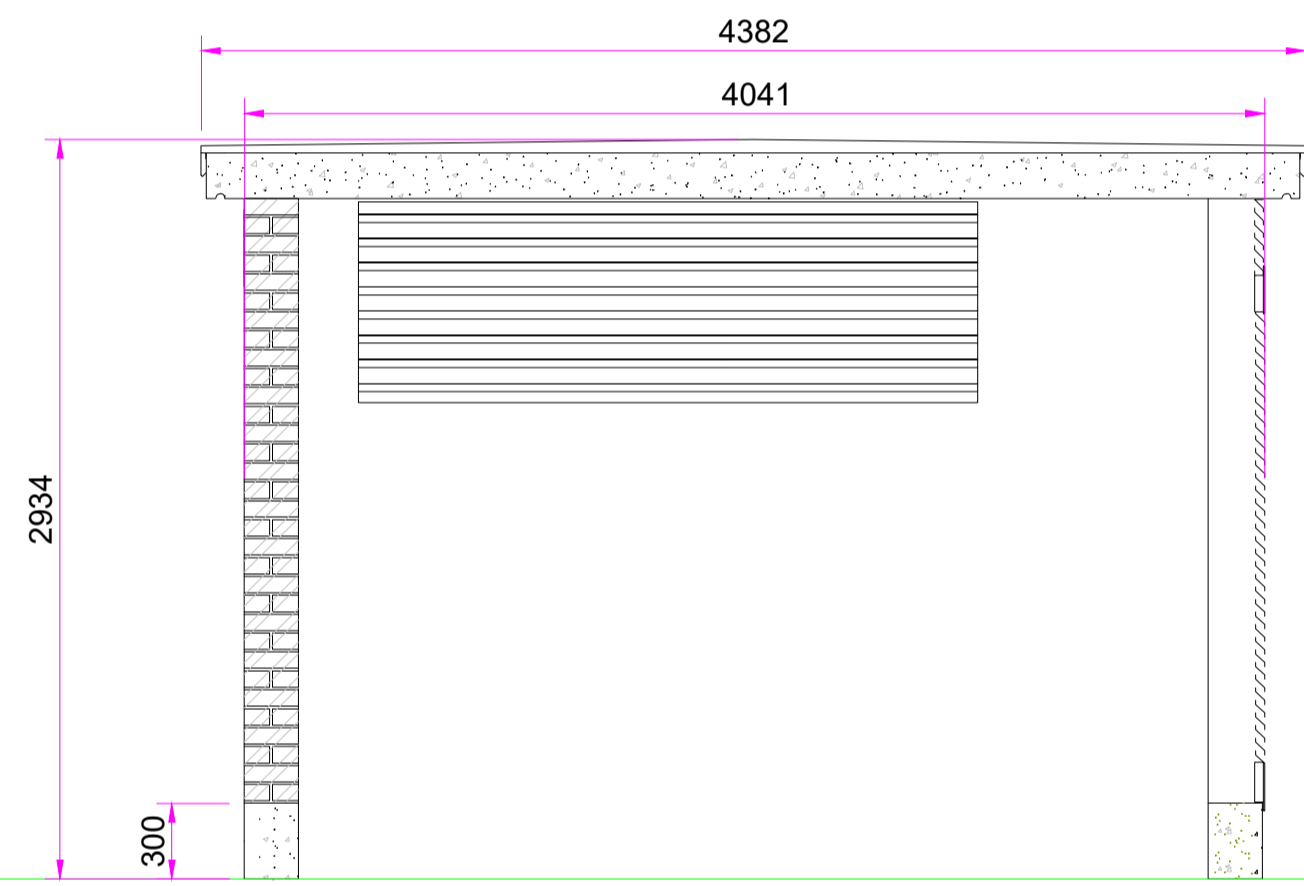

SIDE ELEVATIONS

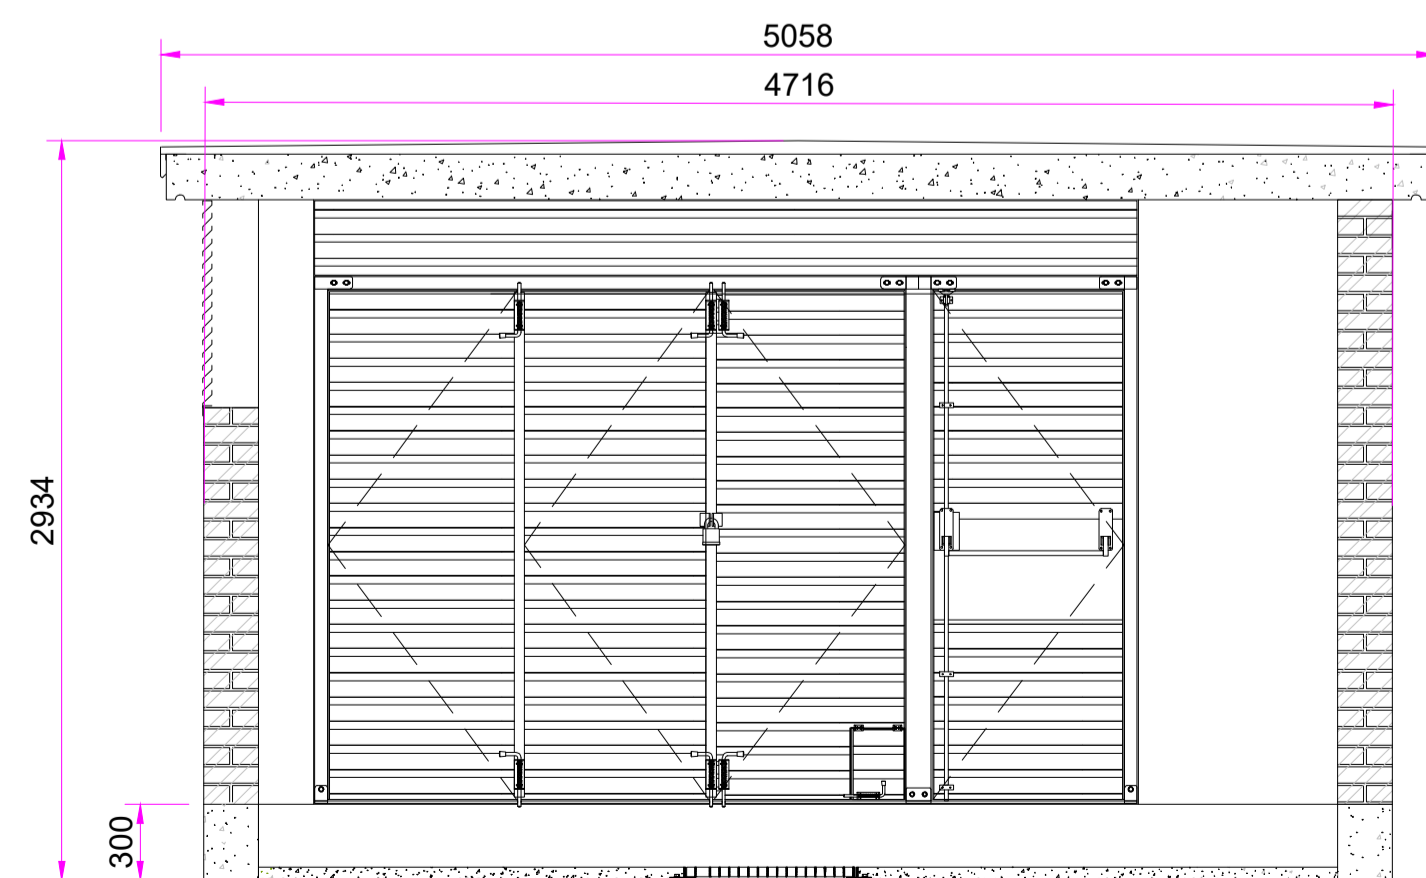

FRONT & REAR ELEVATIONS



-	First Issue	21.03.23	SS	CH
Rev	Description	Date	Checked	
Drawing No. BRE-EDFR-TCL-DRG-G005				
Project Bredbury BESS				
Title DNO Incomer Substation Arrangement				
Scale	1:30 @A1	Drawn by	Checked	Date
		SS	CH	21.03.23

