




FRONT ELEVATION

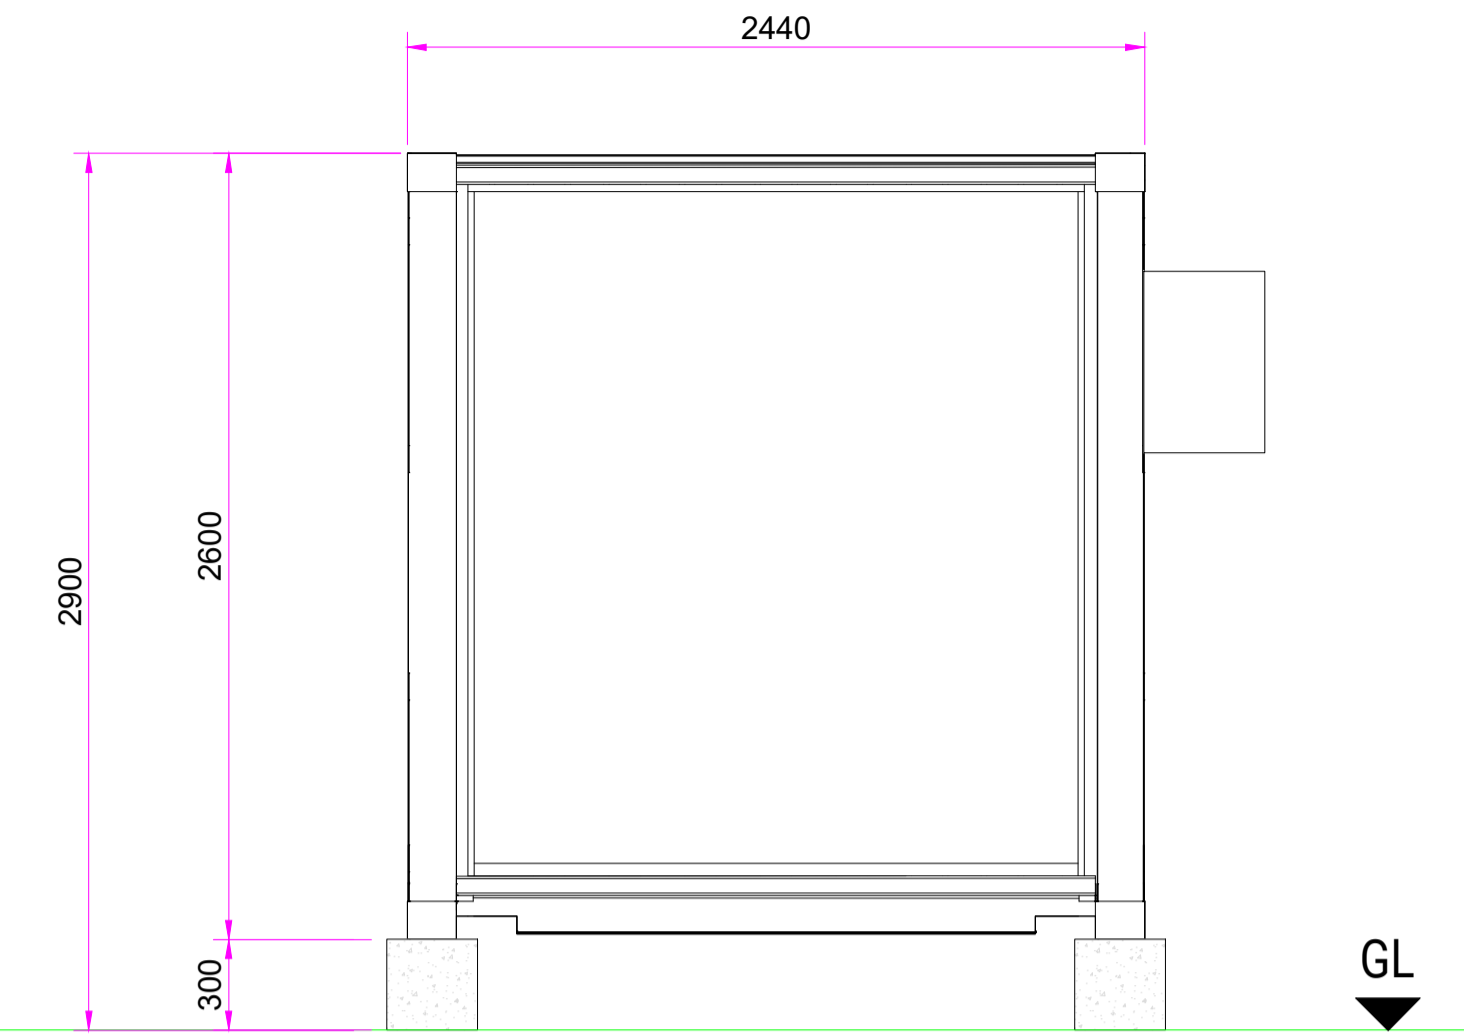

SIDE ELEVATION

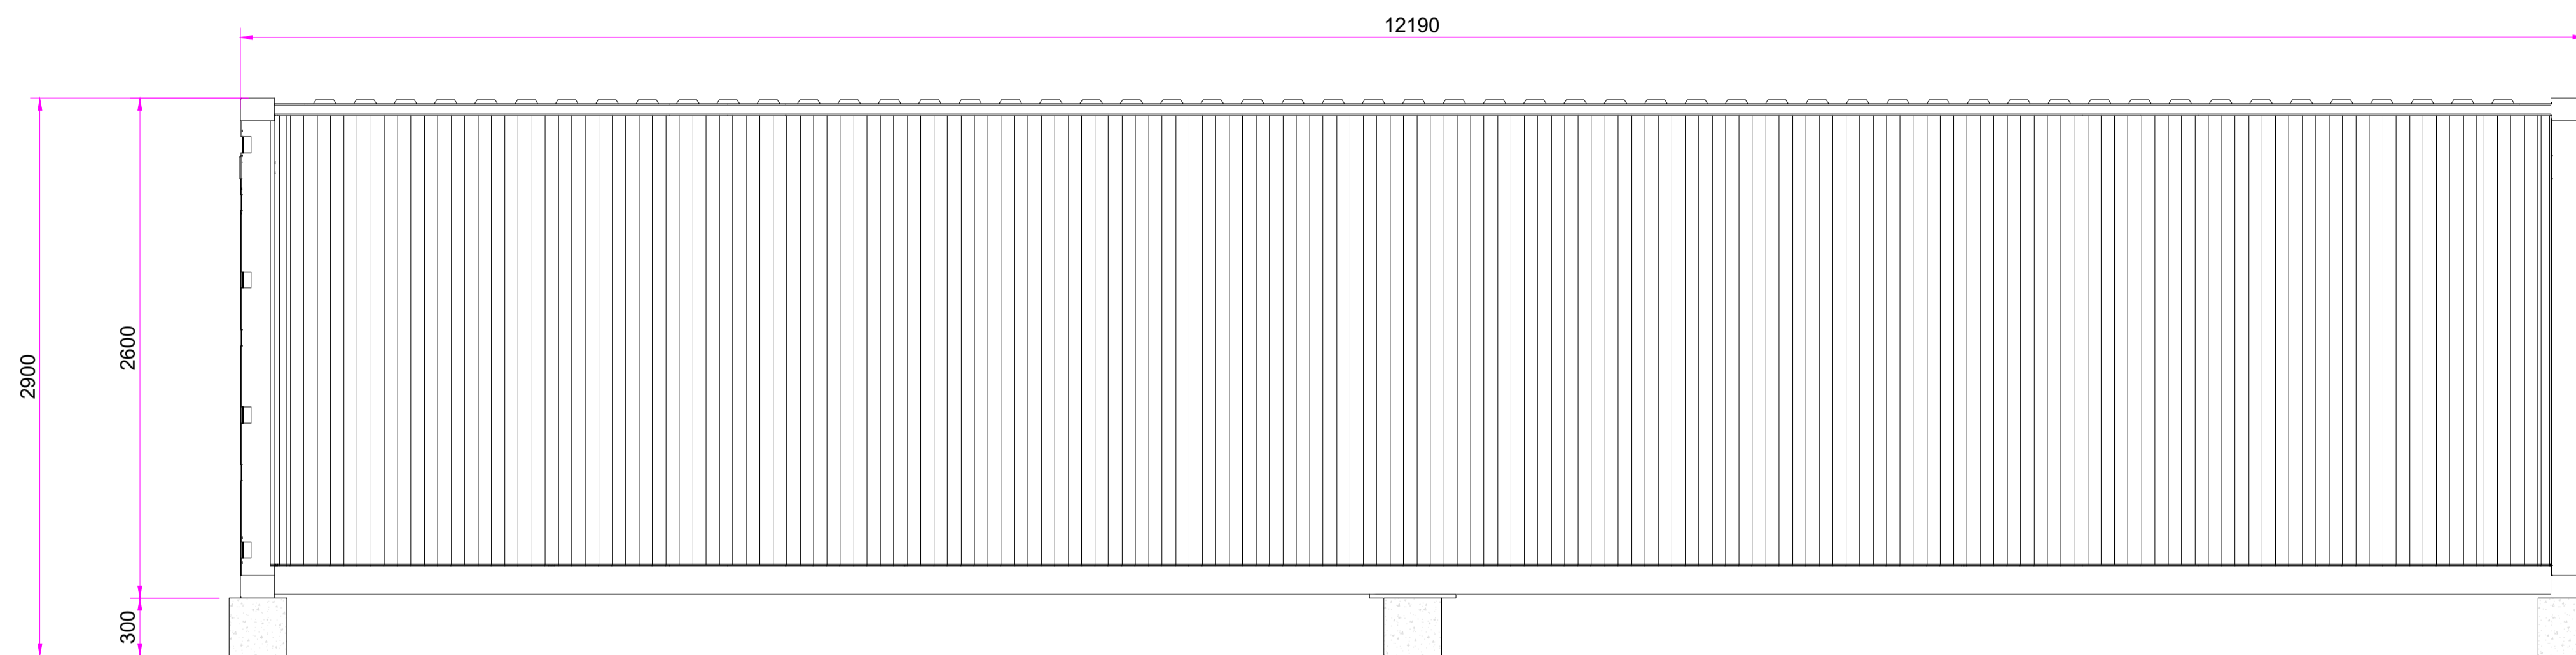

REAR ELEVATION

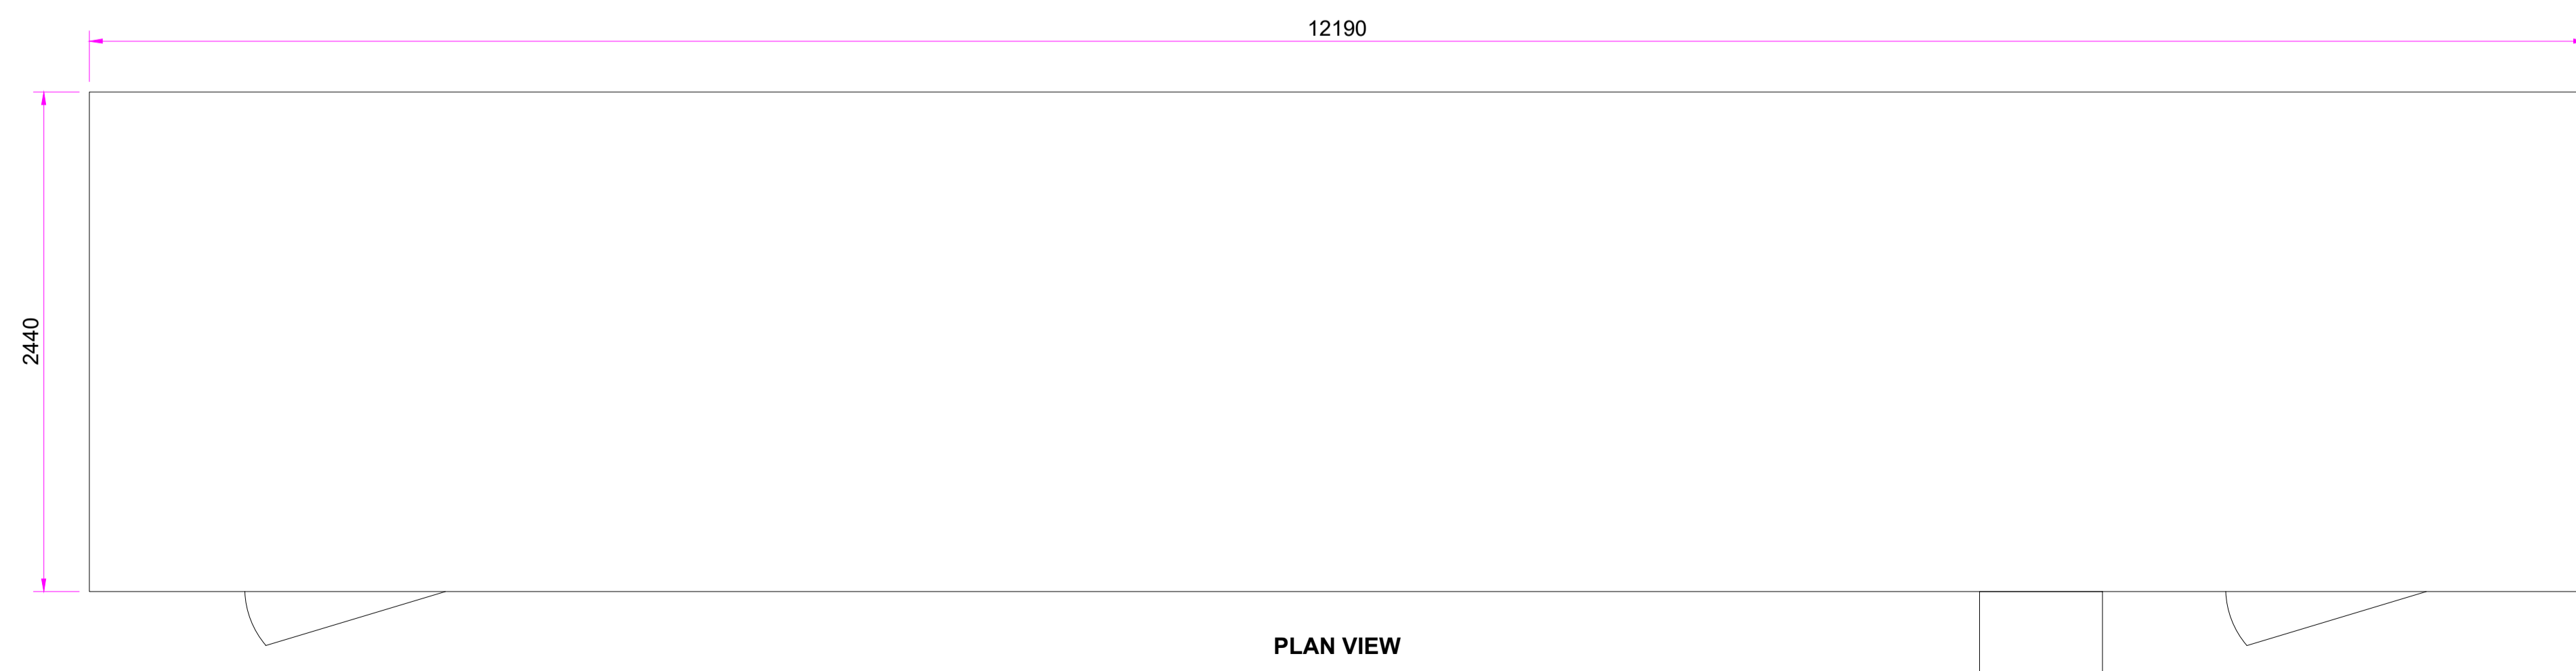

PLAN VIEW

B	Revised sheet template	21.03.23	SS	CH
A	Drawing number correction	19.07.21	SS	
-	First Issue	16.06.21	SS	
Rev	Description	Date	Checked	

Drawing No. BRE-EDFR-TCL-DRG-G002

Project Bredbury BESS

Title Spare Parts Container Arrangement

Scale	1:25 @A1	Drawn by	Checked	Date
		SS	CH	21.03.23

