




SOUTH-WEST ELEVATION
scale 1:100 @A3

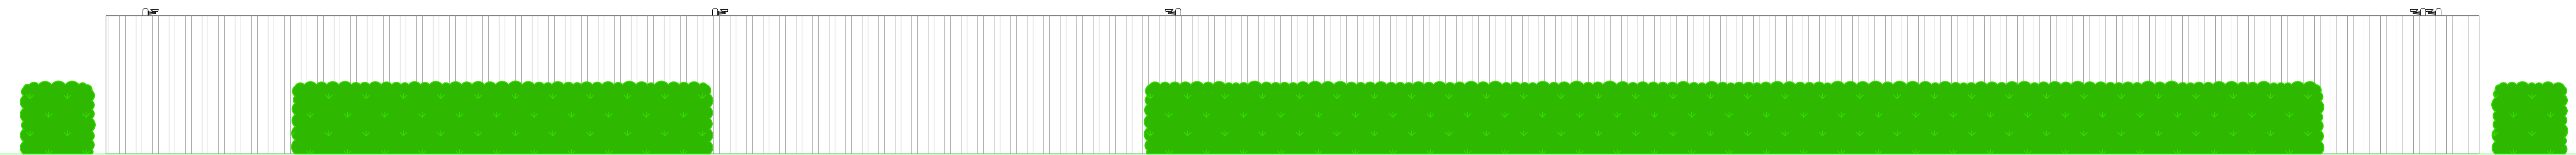

NORTH-EAST ELEVATION
scale 1:100 @A3

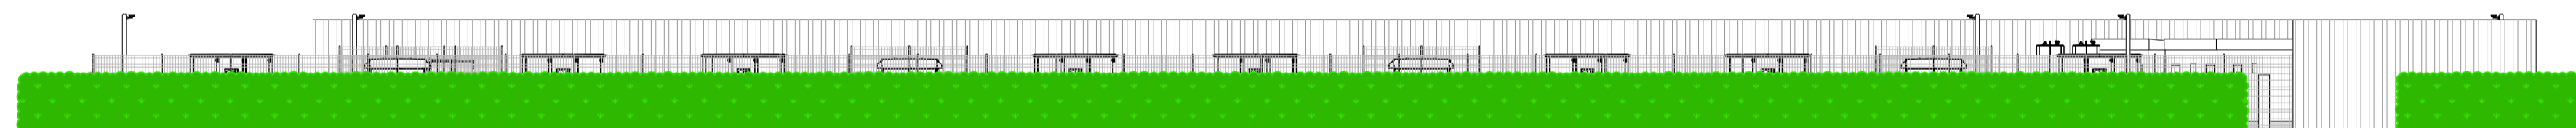

SOUTH-EAST ELEVATION
scale 1:200 @A3

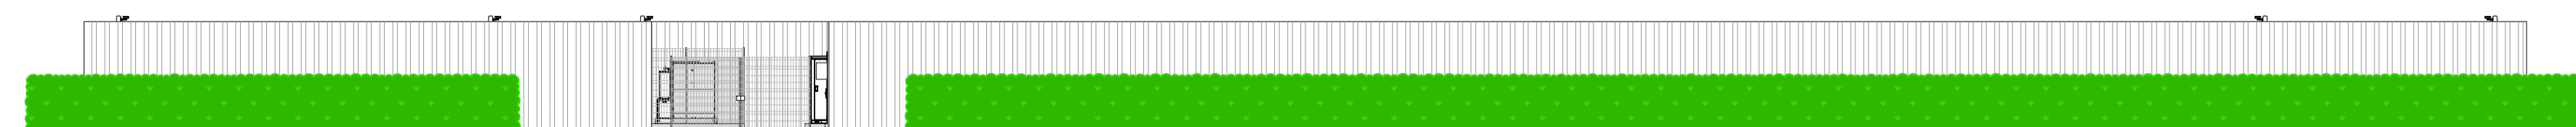

NORTH-WEST ELEVATION
scale 1:200 @A3



C	Welfare unit repositioned	25.04.23	SS	CH
B	New layout & sheet template	22.03.23	SS	
A	33kV s/g & control room revised	08.07.21	SS	
-	First Issue	18.06.21	SS	
Rev	Description	Date	Checked	

Drawing No.

BRE-EDFR-TCL-DRG-E002

Project

Bredbury BESS

Title

Site Elevations (with fencing shown)

Scale 1:300 @A3

Drawn by SS
Checked CH
Date 25.04.23



W: www.edf-re.uk

A: Cardinal Place, 80 Victoria Street, London SW1E 5JL