



**Proposed First Floor Plan**

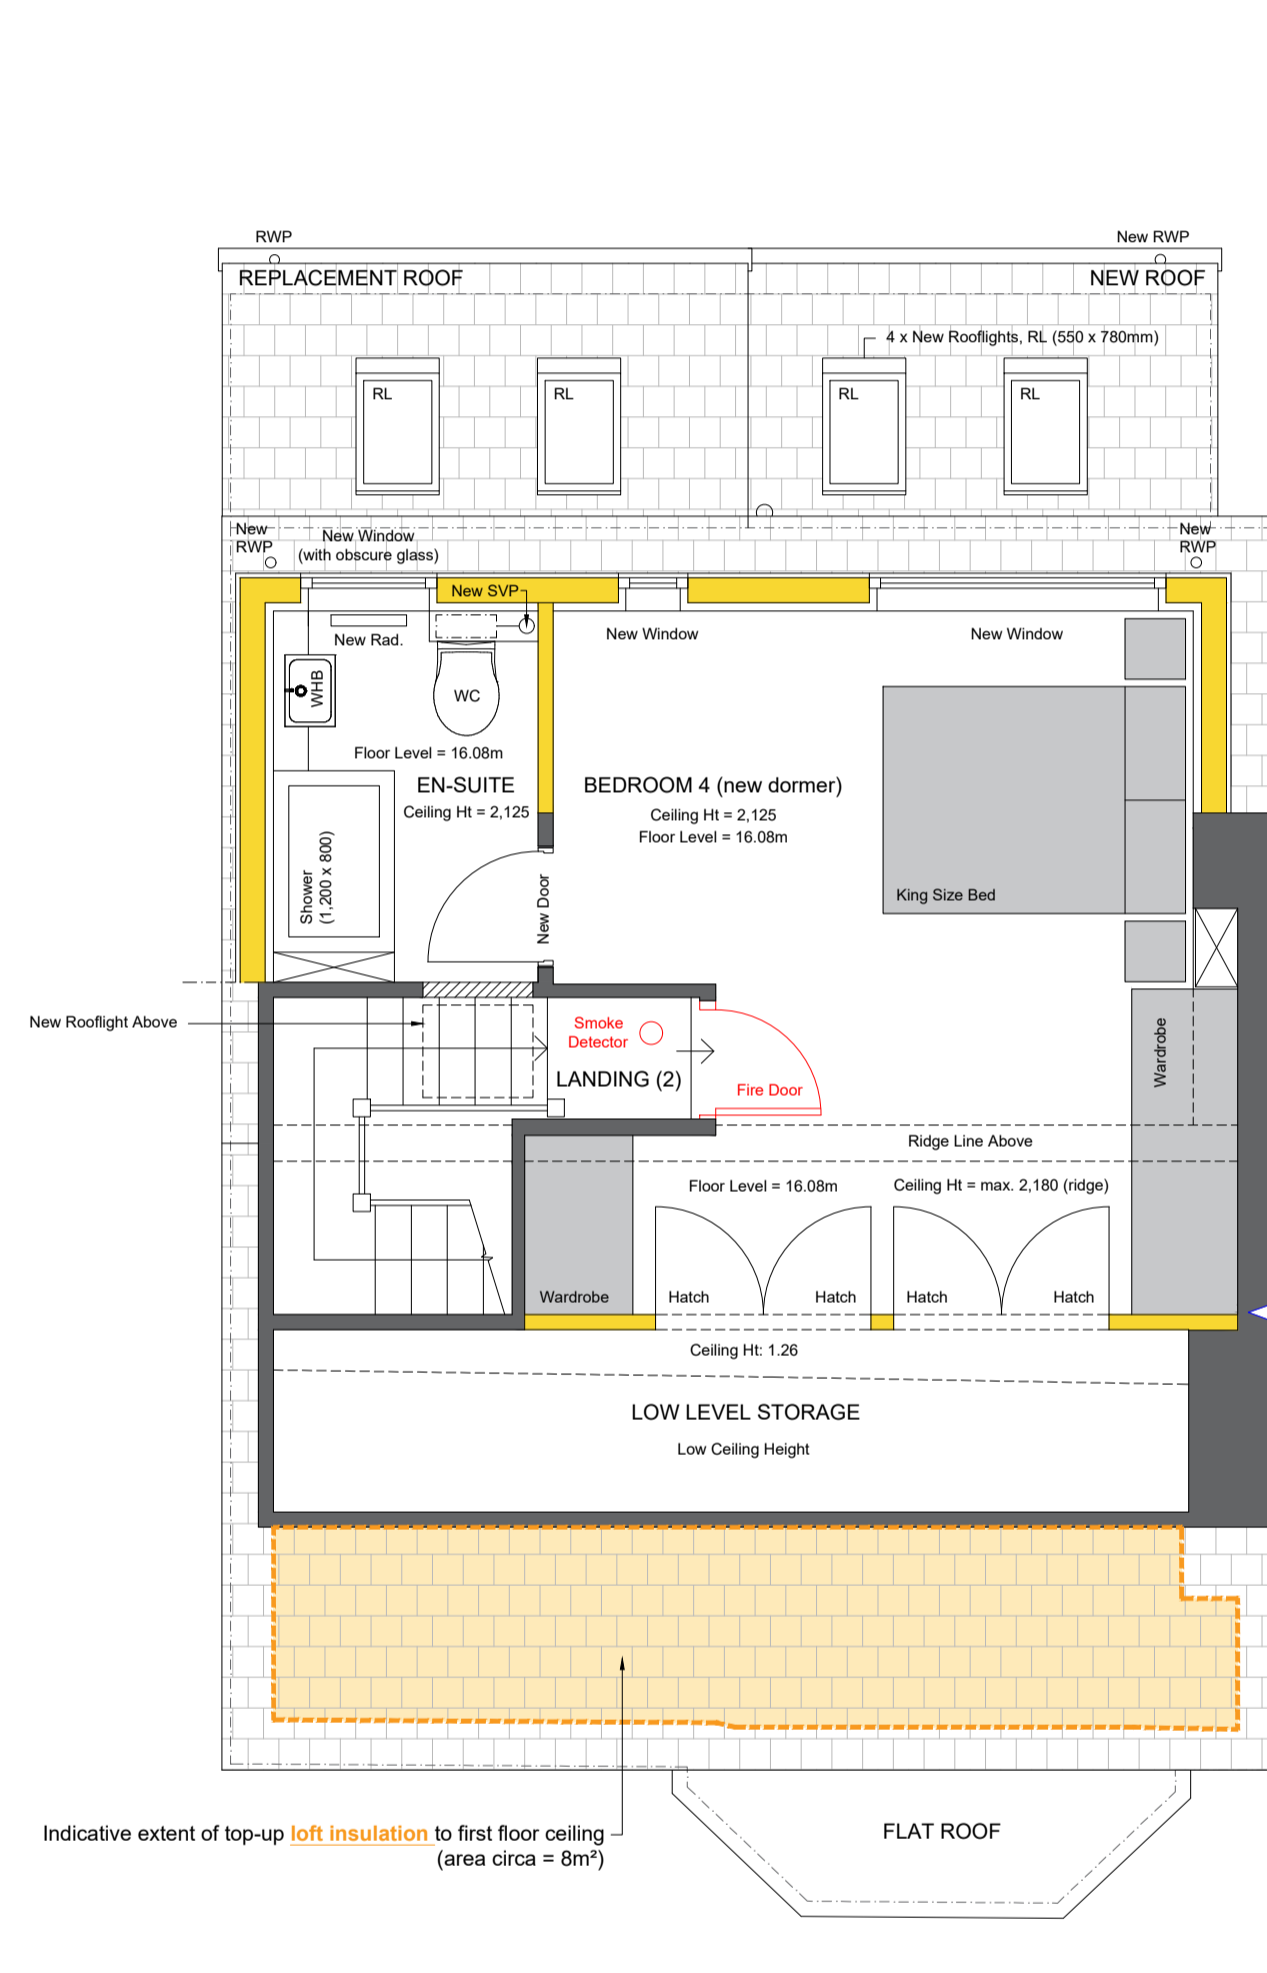

**Proposed Second Floor Plan**

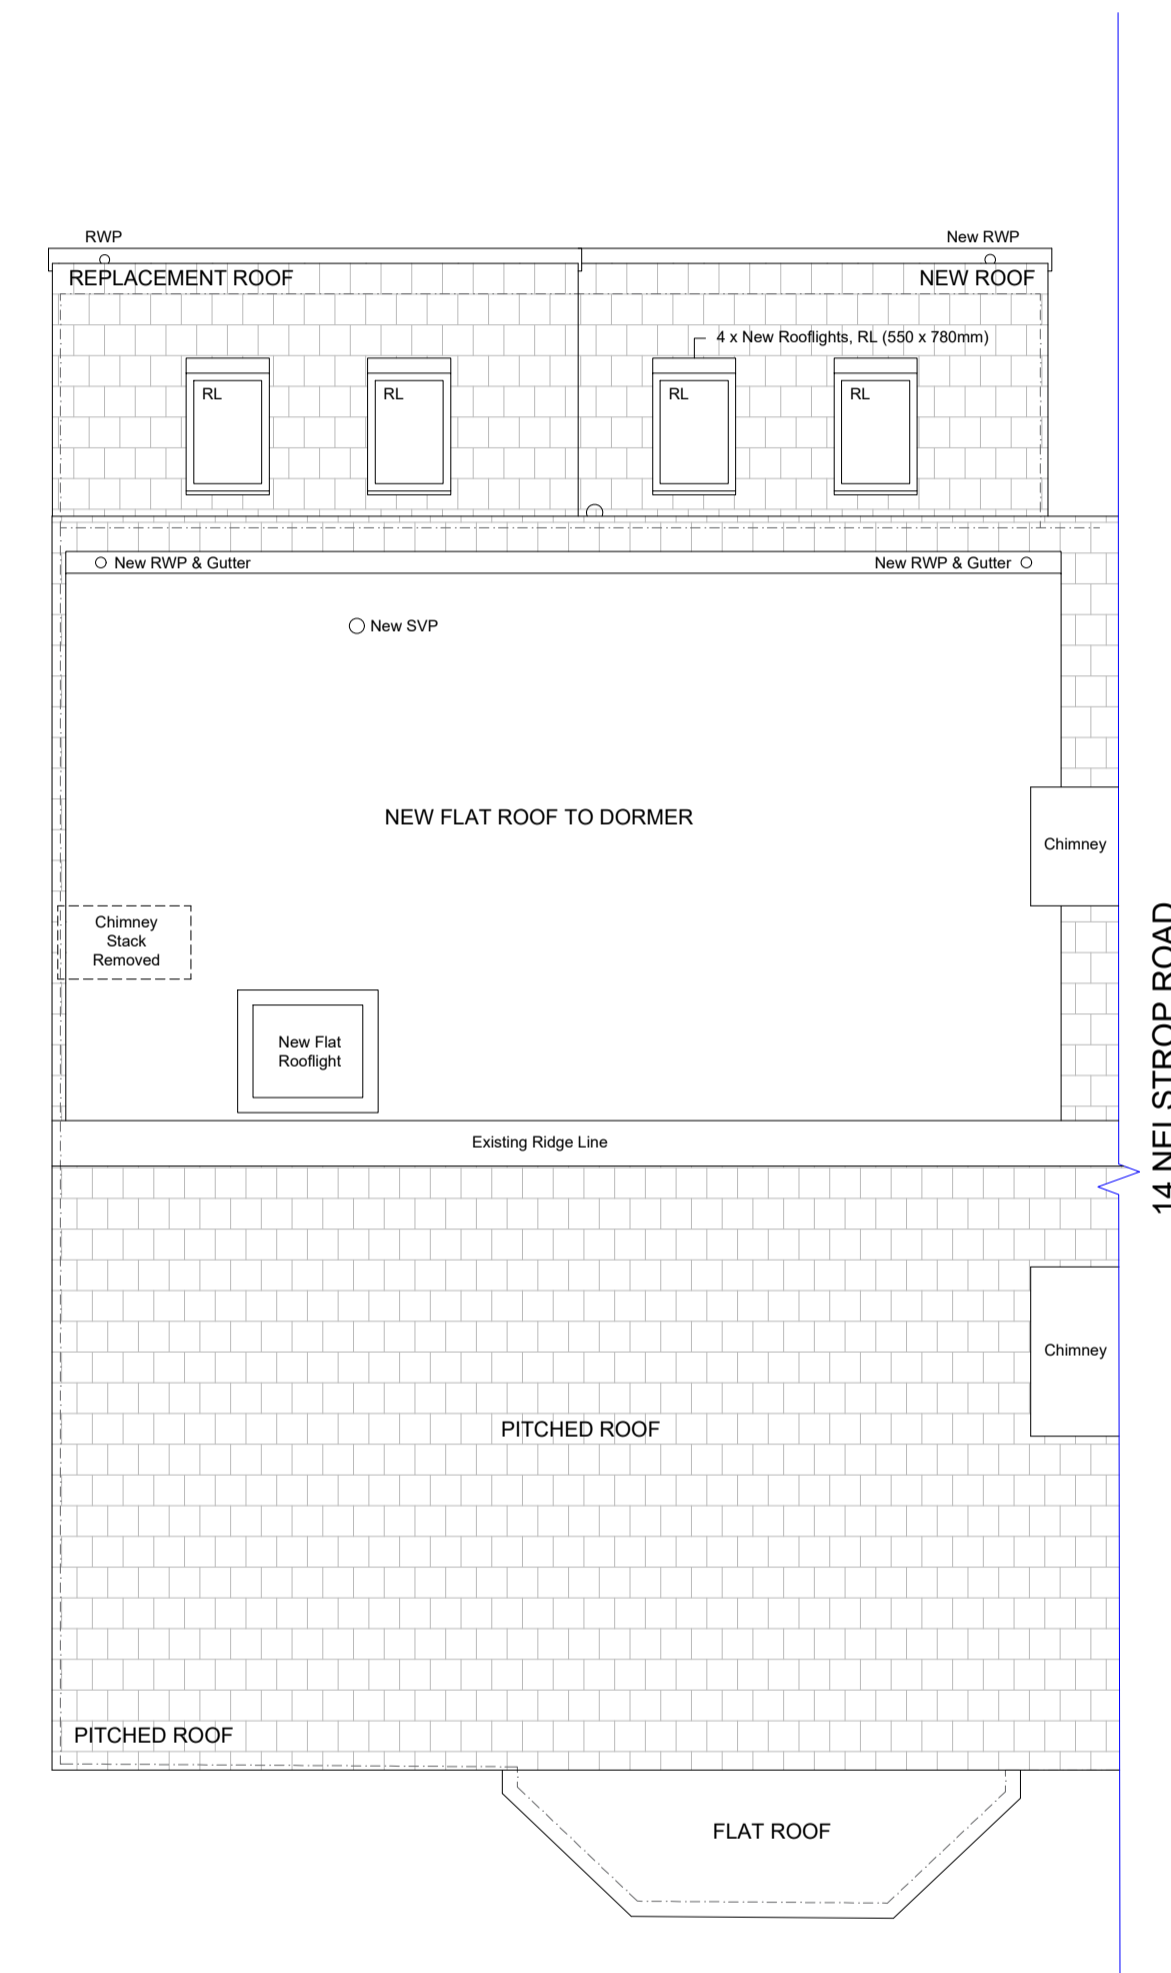

**Proposed Roof Plan**

**THIS DRAWING IS FOR PLANNING APPLICATION PURPOSES ONLY**

| Revision | Description                               | Author | Date       |
|----------|---|--------|------------|
| -        | Initial Issue                             | MW     | 22/08/2023 |
| A        | Revised Issue (following Client comments) | MW     | 18/09/2023 |
| B        | Planning Application                      | MW     | 04/12/2023 |

This drawing is the property of Whitfield Architects and must not be reproduced without prior written agreement. This drawing is provided to scale, for design and cost estimation purposes (not for construction). Any financial decisions relating to this information must make due allowance for dimensional or area variation resulting from the design development and construction processes. We recommend that all dimensions and levels should be cross-checked on site (for construction) and any discrepancies should be reported to Whitfield Architects immediately. Design responsibility cannot be accepted for alteration to (or deviation from) this drawing without the prior acknowledgement of Whitfield Architects. Please email [hello@whitfieldarchitects.com](mailto:hello@whitfieldarchitects.com) with any questions.

Project Title  
**16 Nelstrop Rd, Stockport, SK4 5LX**

Drawing Title  
**Proposed Floor Plans - 2 of 2**

Project No: G008 Date: 22/08/2023  
 Drawn: Mark Whitfield Scale @ A1: 1:50

Client Name  
**K. Hewitt & K. Lucas**

Drawing Number  
**P(02)02**

Revision  
**B**

