




West elevation

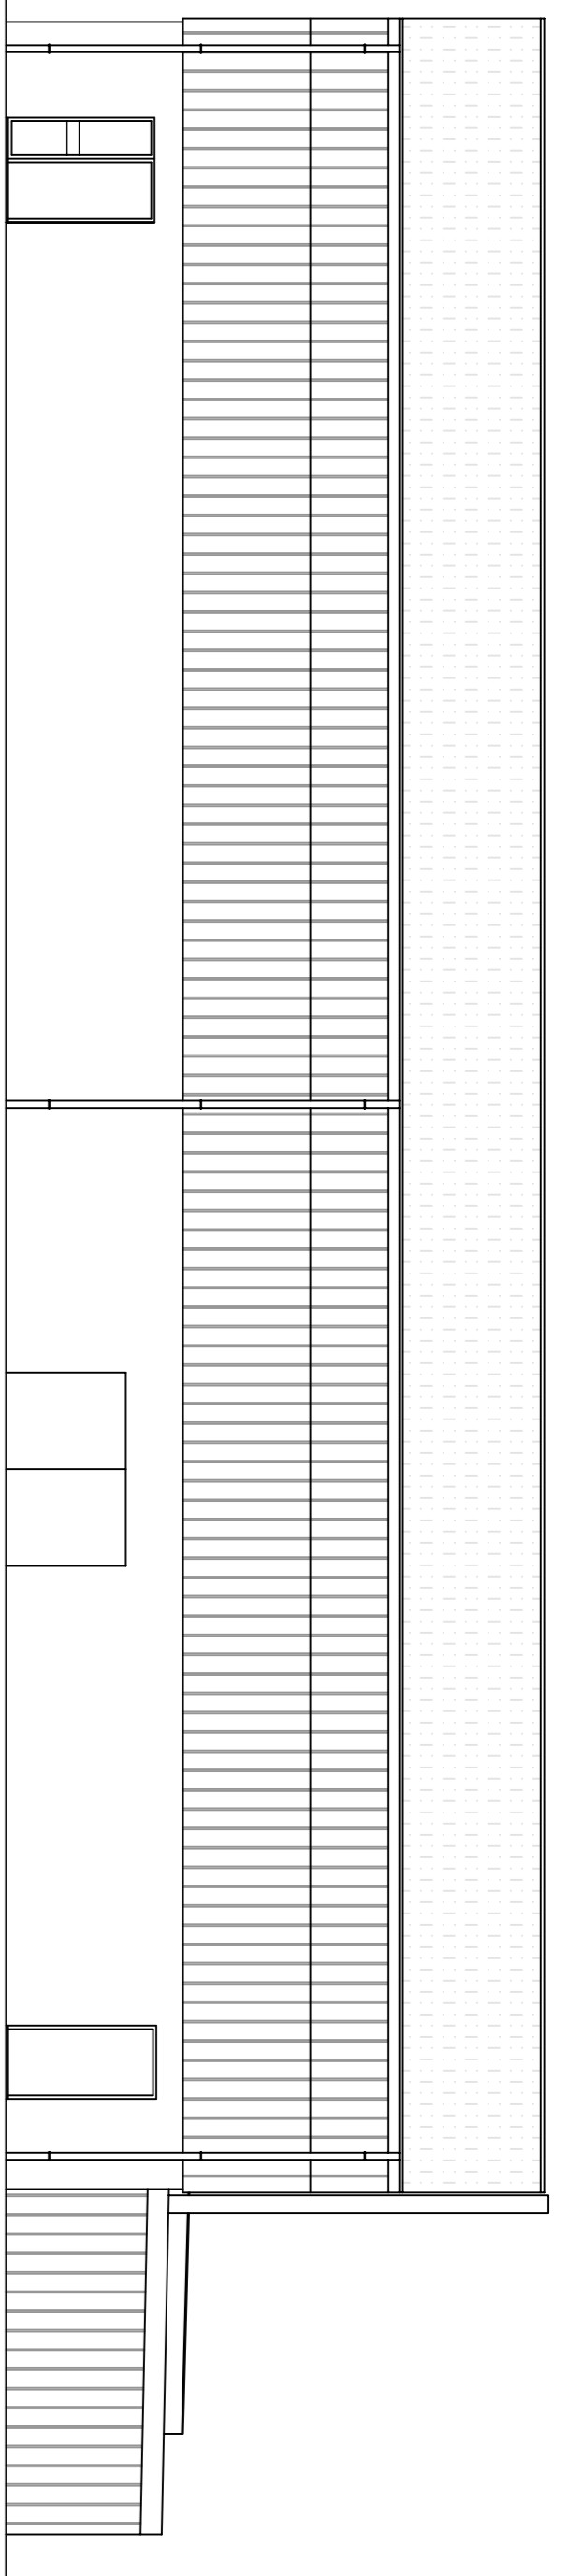


South elevation

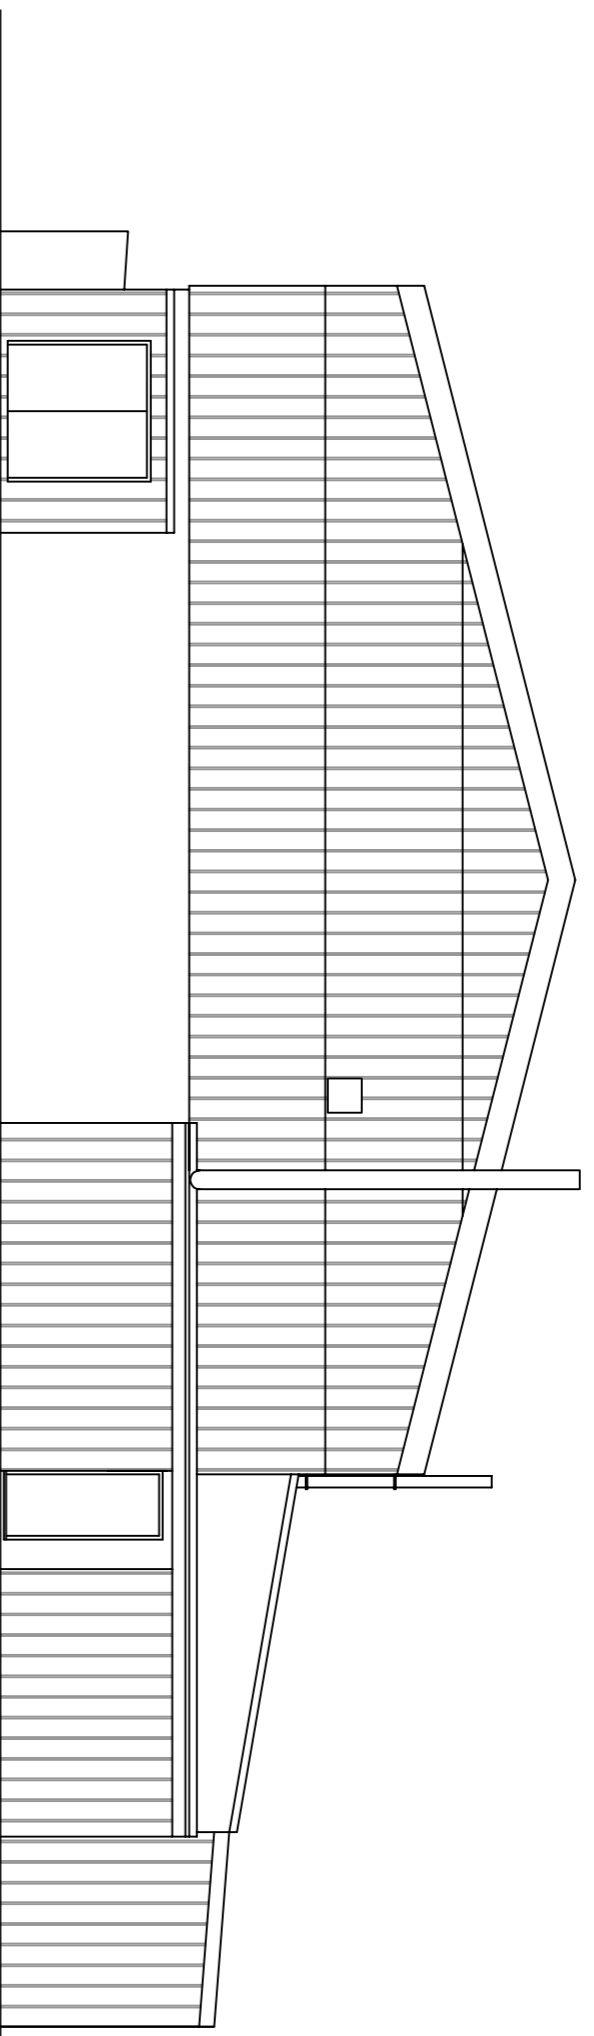


East elevation

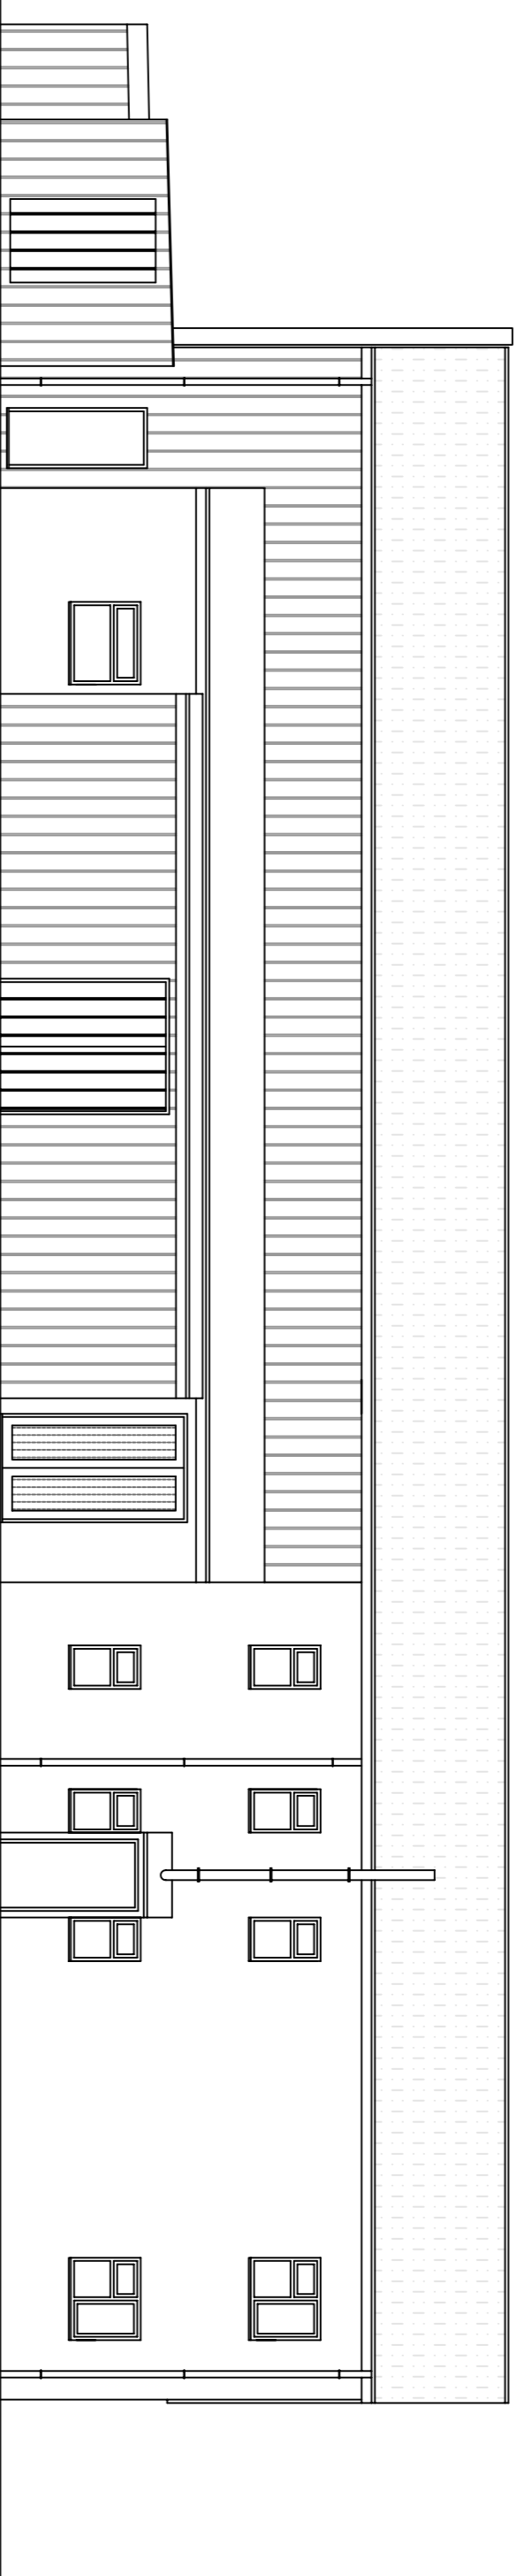


North elevation

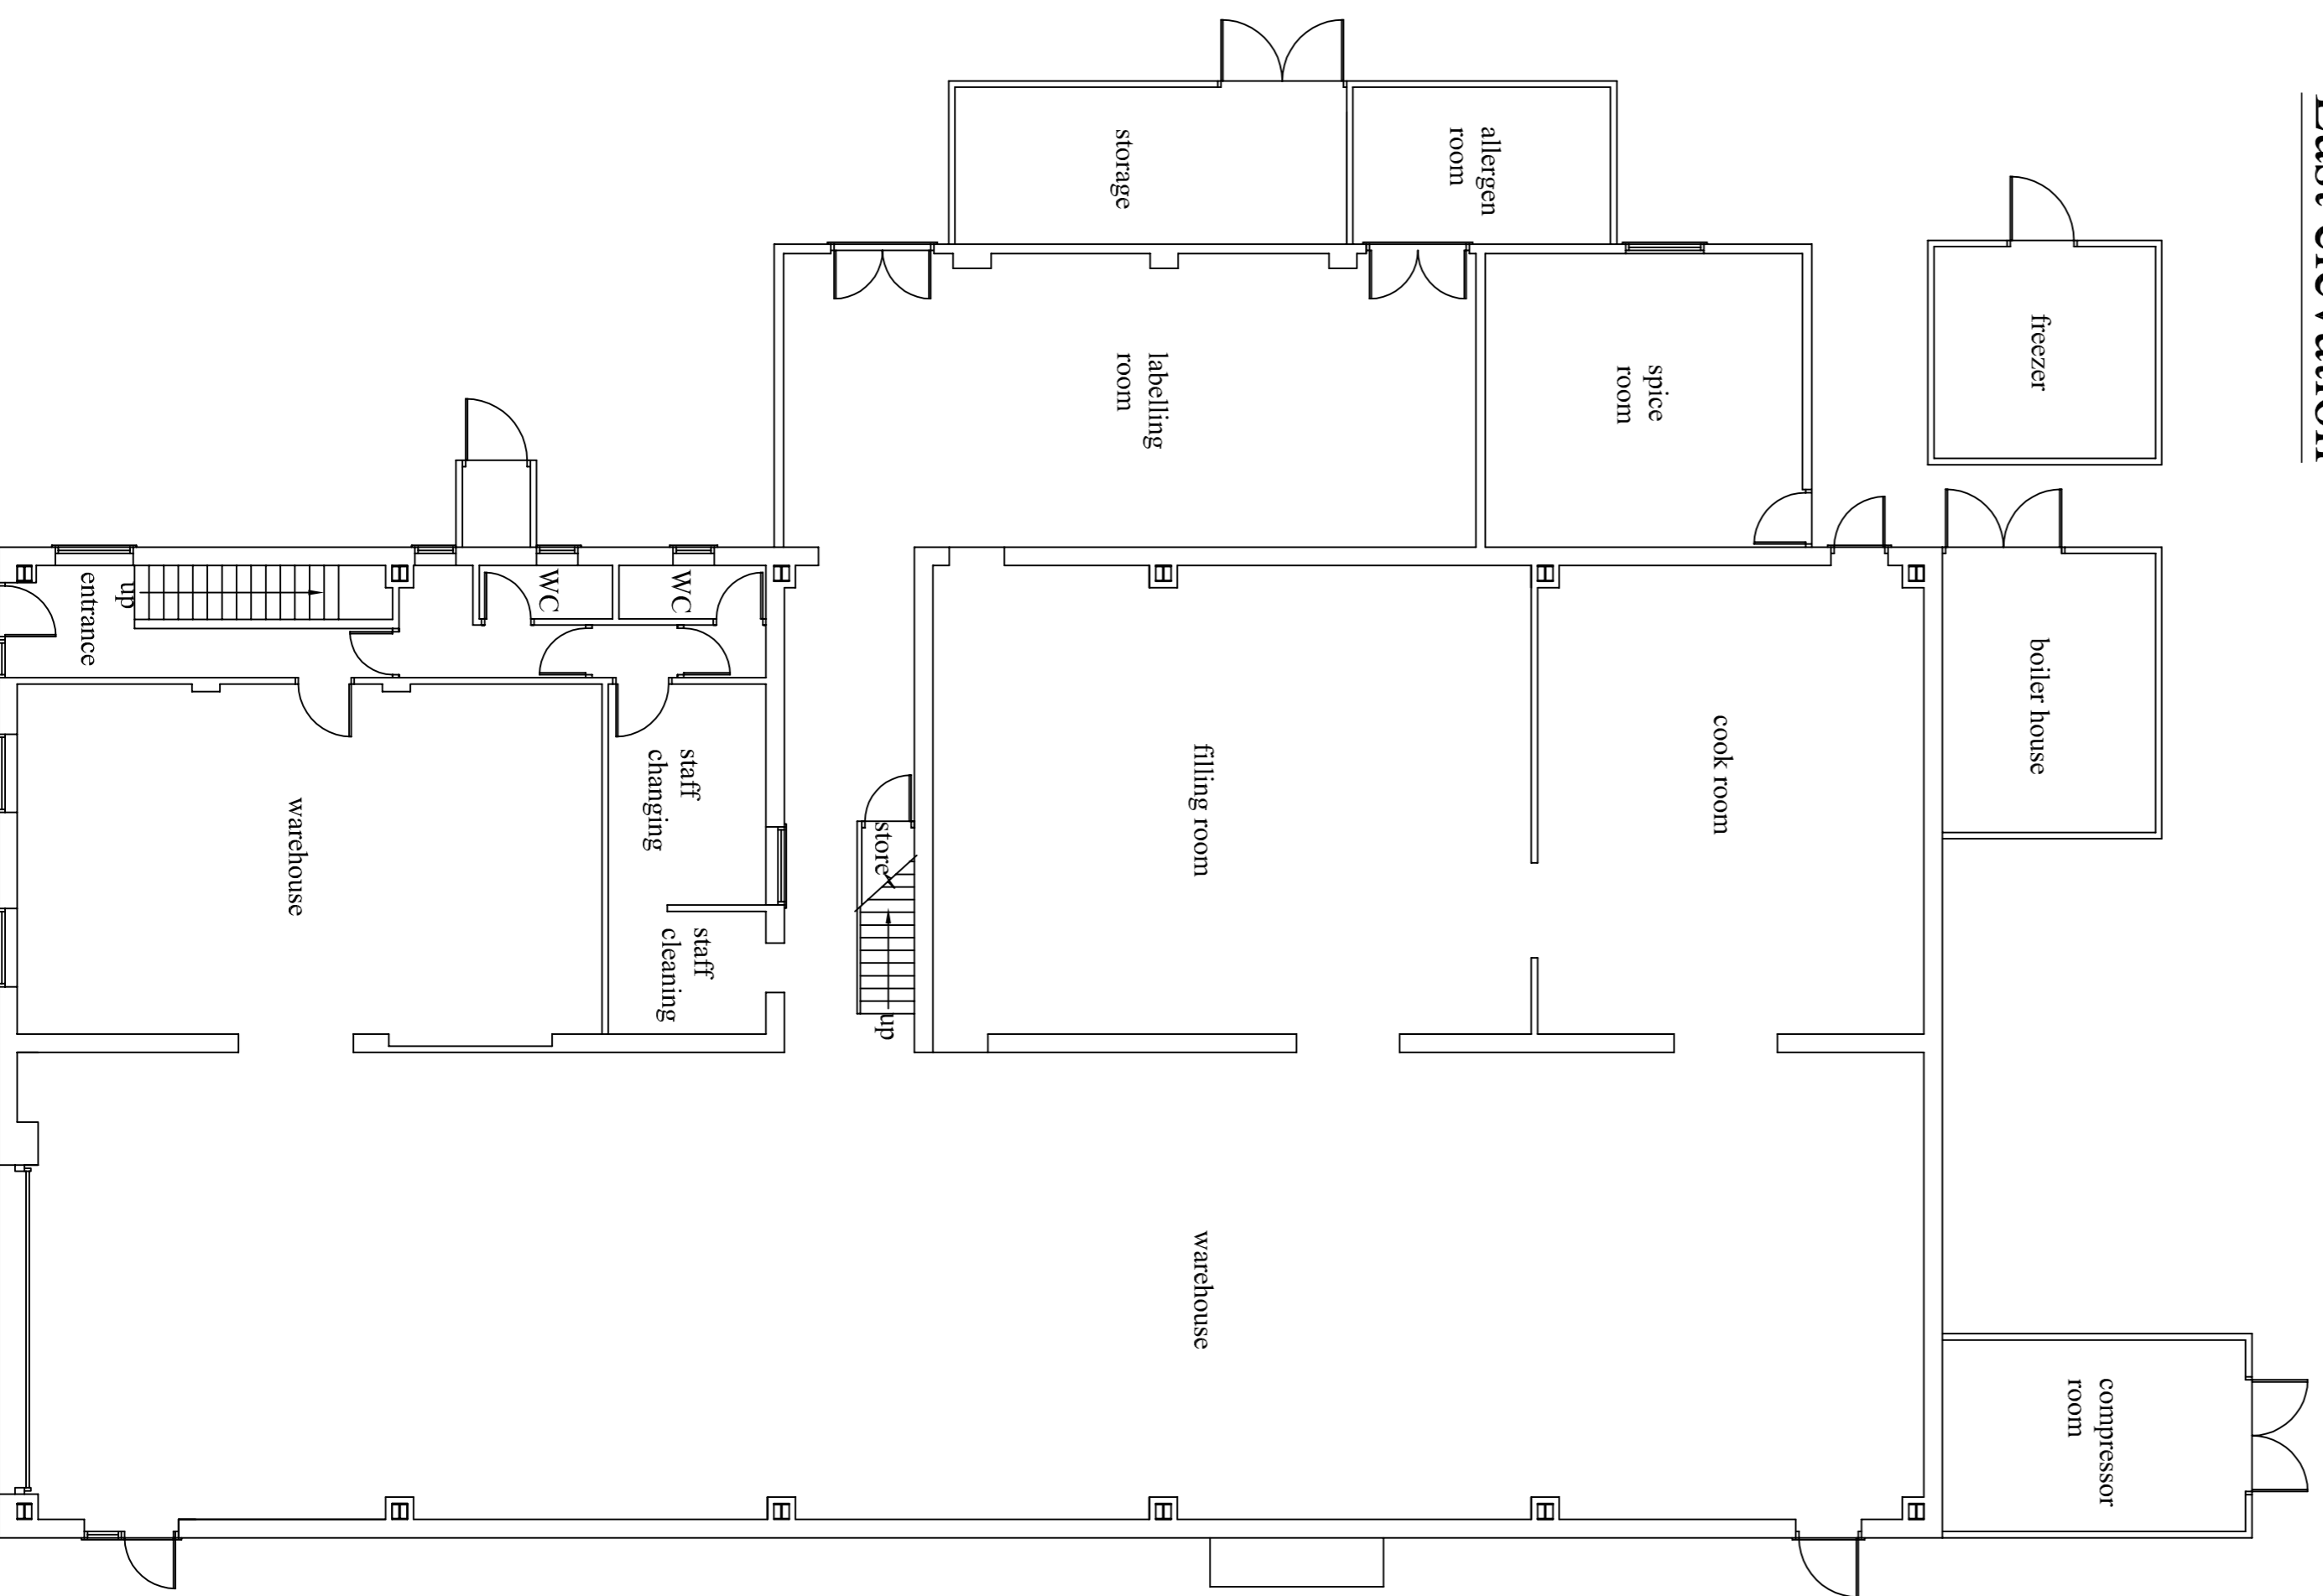

ground floor plan

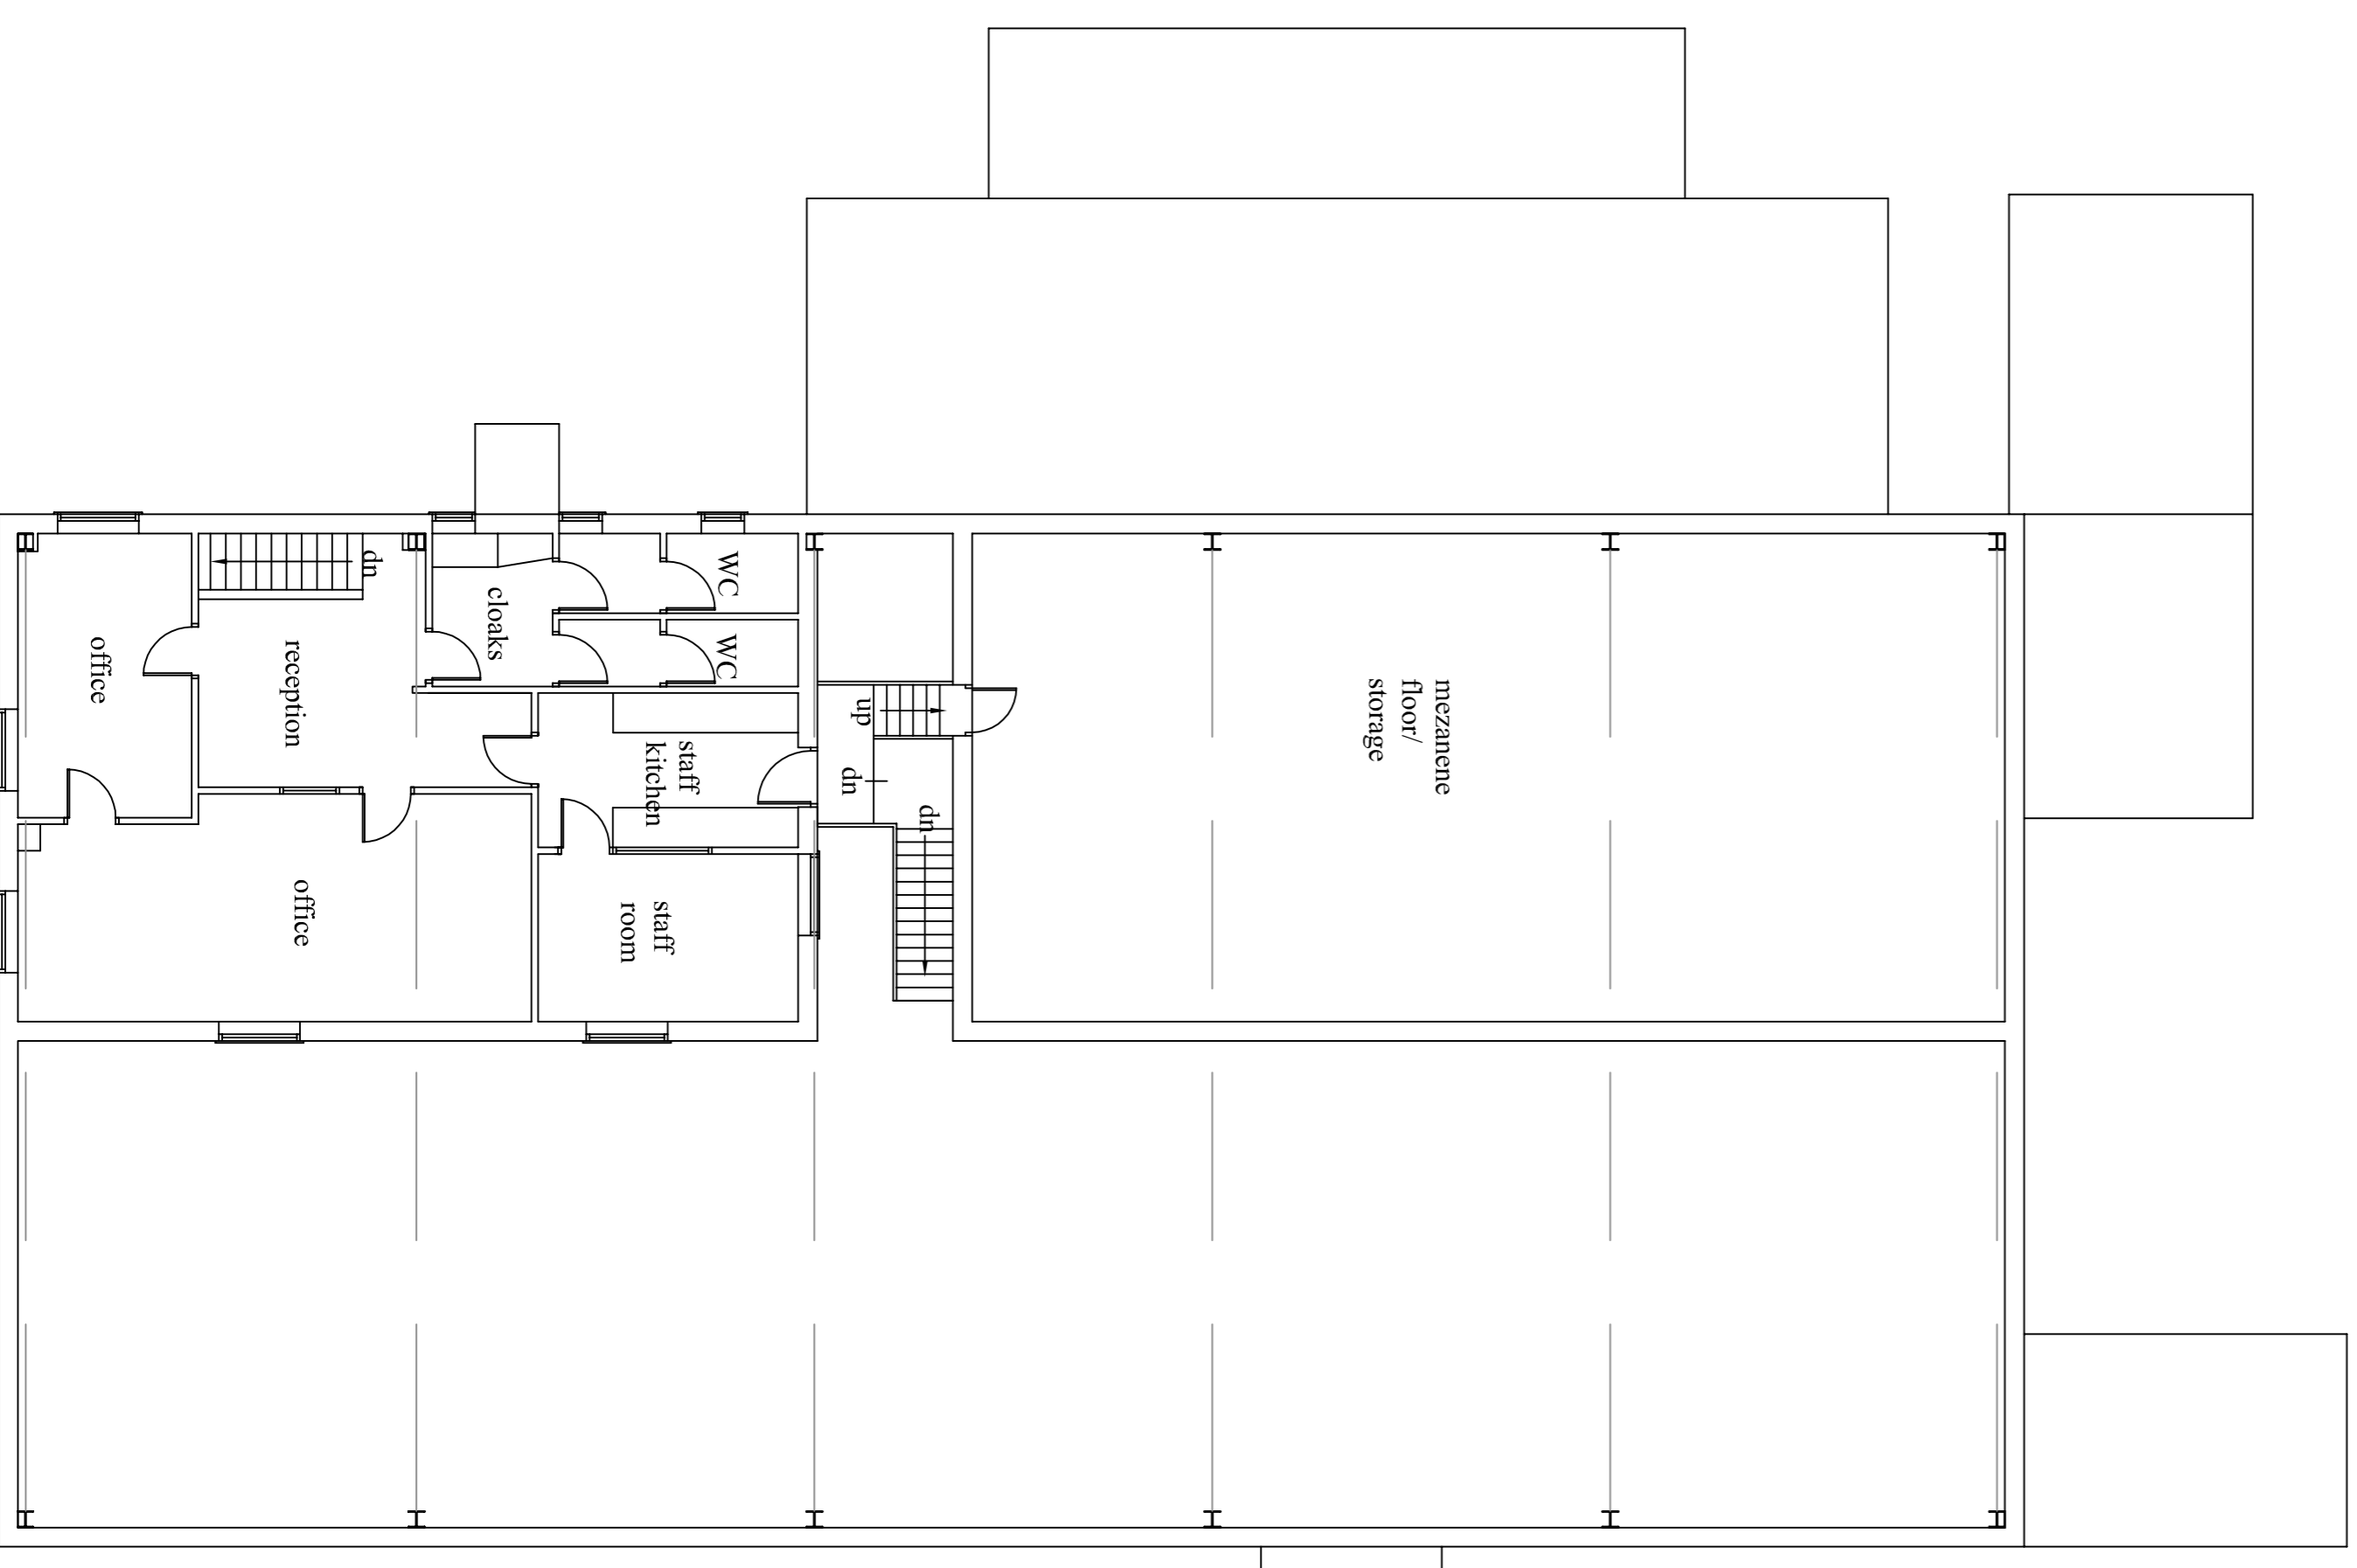

first floor plan

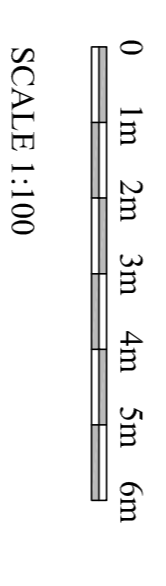

*Robert Reem  
Architectural Drawing Services*

St. 01759 301112 mobile: 07703 185039  
Fax: 01759 321112  
Email: [robert.reem@robertreemarchitectural.co.uk](mailto:robert.reem@robertreemarchitectural.co.uk)

client  
Mercers Foods

site  
2 Millfield Industrial Estate Wheldrake York

job  
Erection of various extensions to replace existing structures

drawing  
Existing floor plans and elevations

date	August 2023	drawn by	Rob Room
scale	1:100,	rev	

dwg no. M04 / 2058 / 01