



ground floor plan

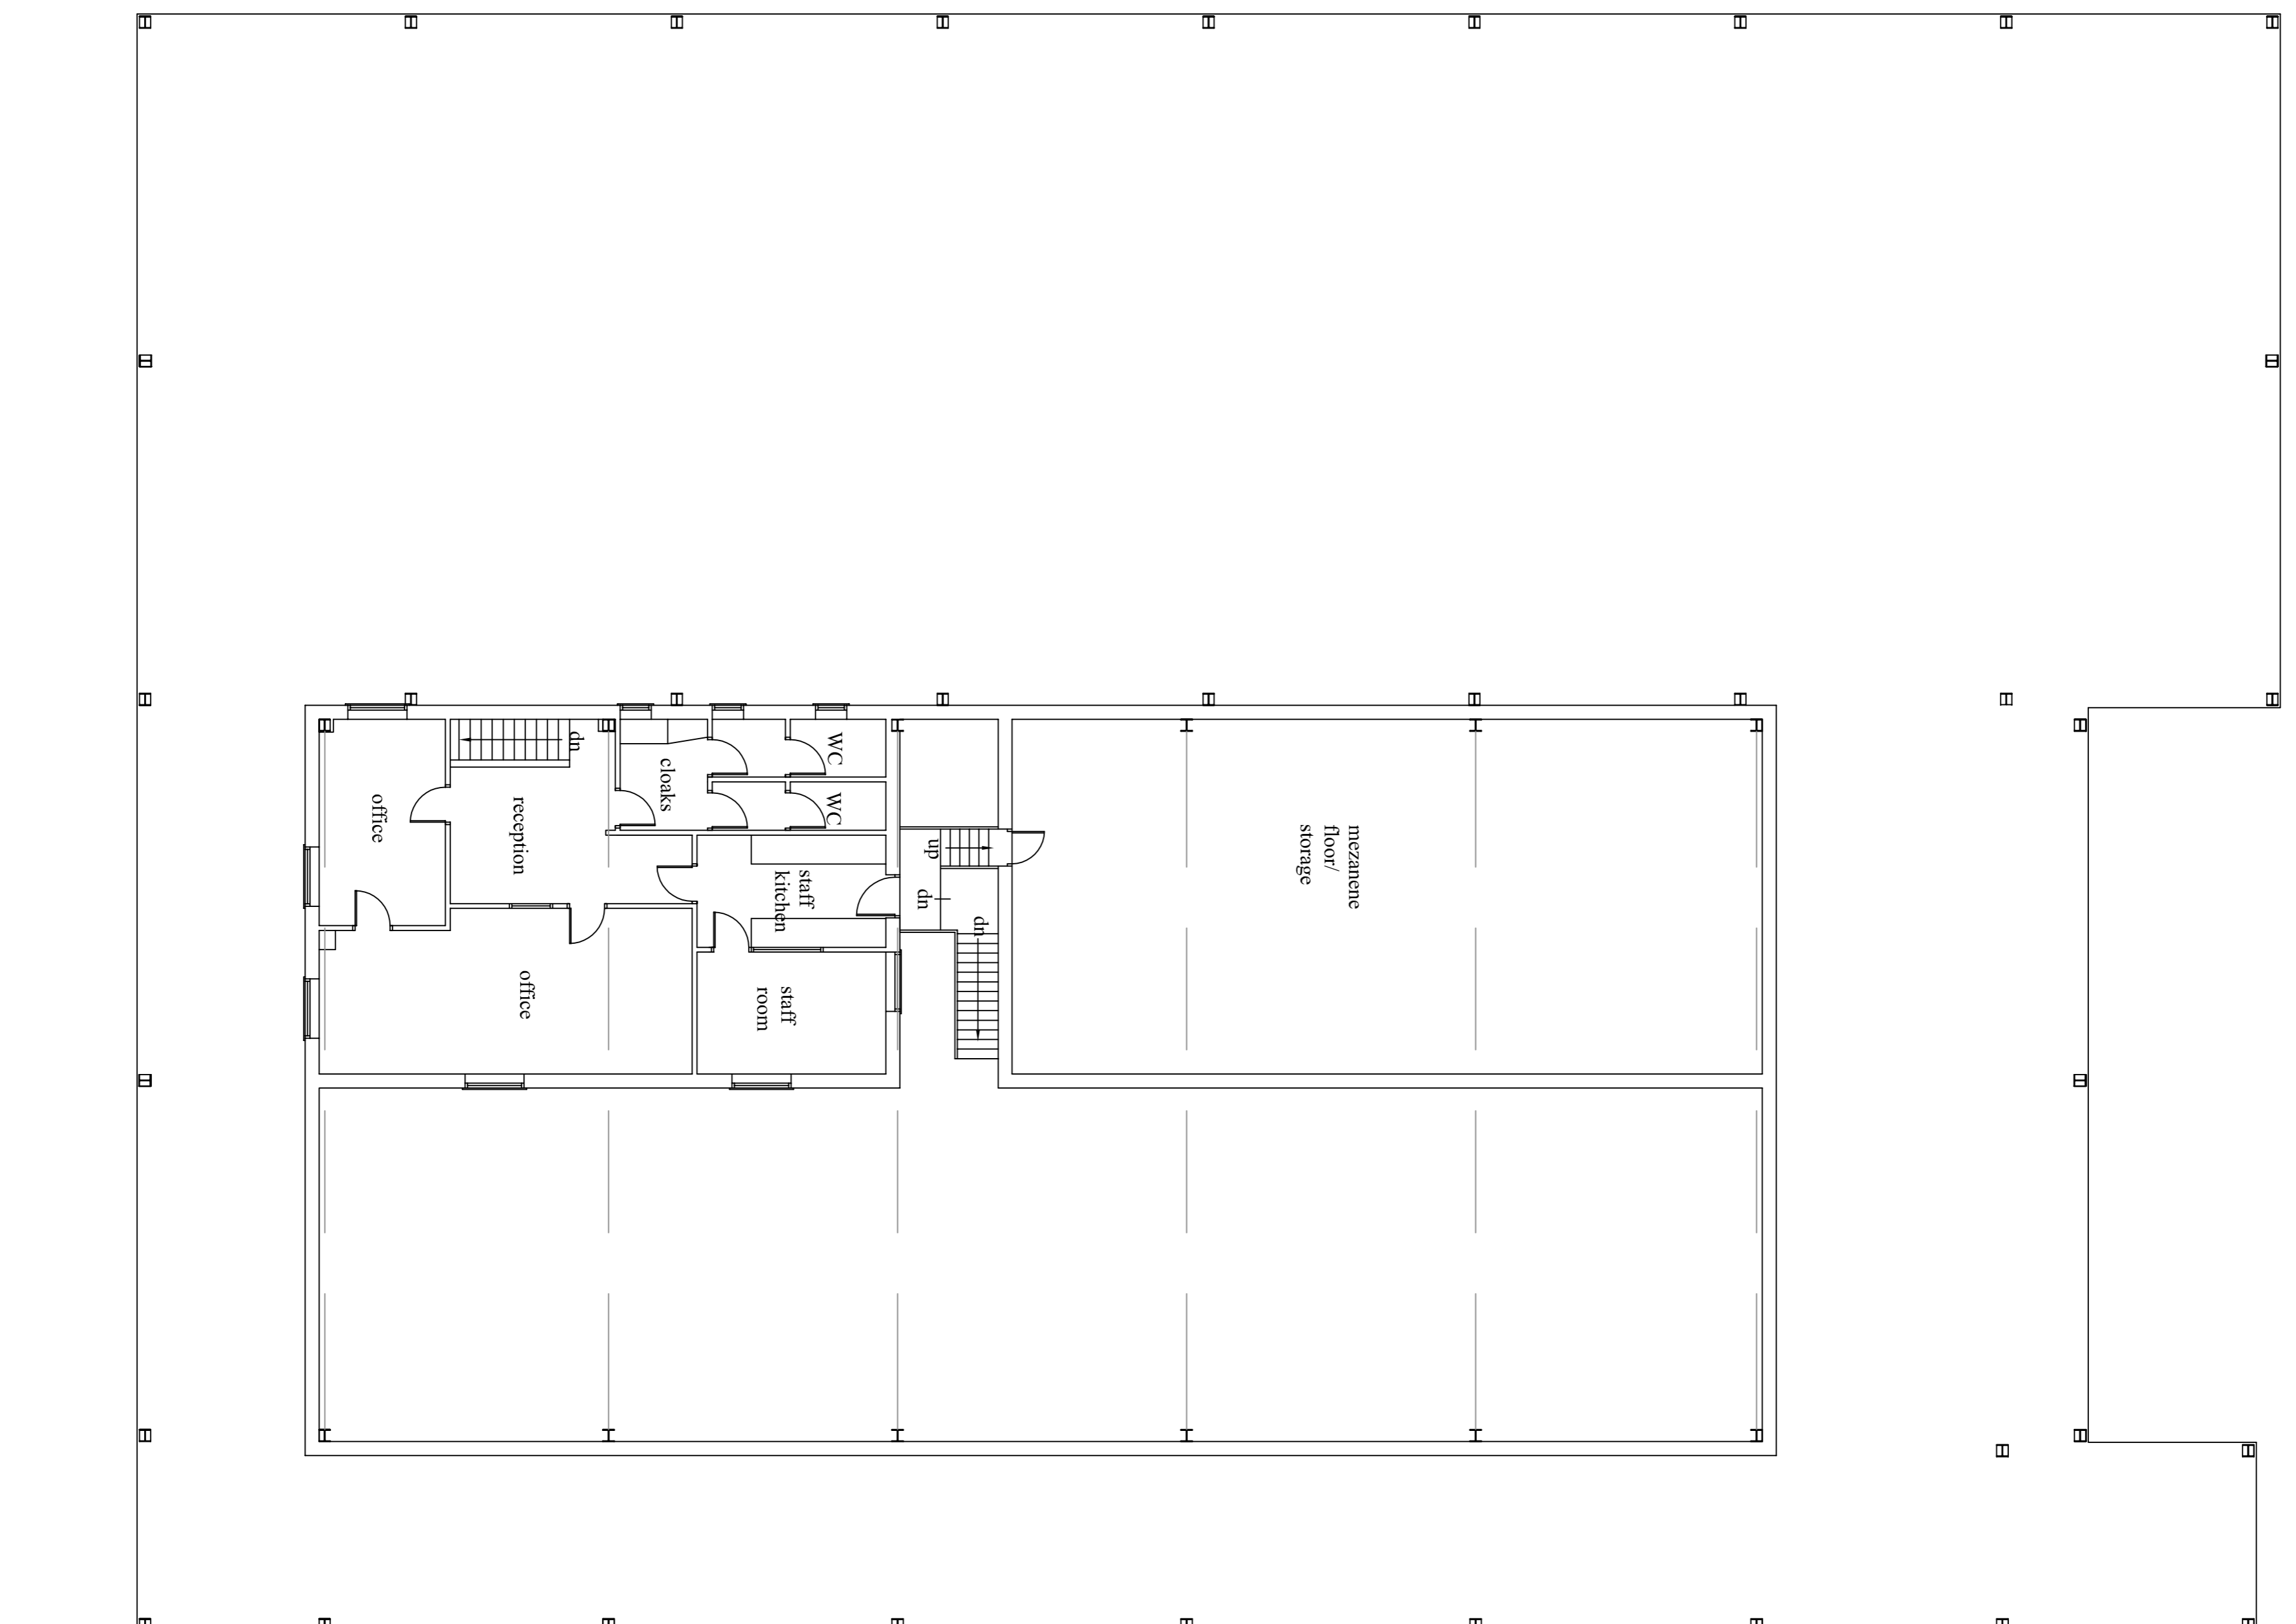

first floor plan

 

SCALE 1:50

*Robert Reem
Architectural Drawing Services*

St. 01759 301112 mobile: 07703 185039
 Fax: 01759 321112
 Email: robert.reem@robertreemarchitectural.co.uk

client
 Mercers Foods

site
 2 Millfield Industrial Estate Wheldrake York

job
 Erection of various extensions to replace existing structures

drawing
 Proposed floor plans

date	August 2023	drawn by	Rob Room
scale	1:100,	rev	
dwg no.	M04 / 2058 / 03		