




West elevation

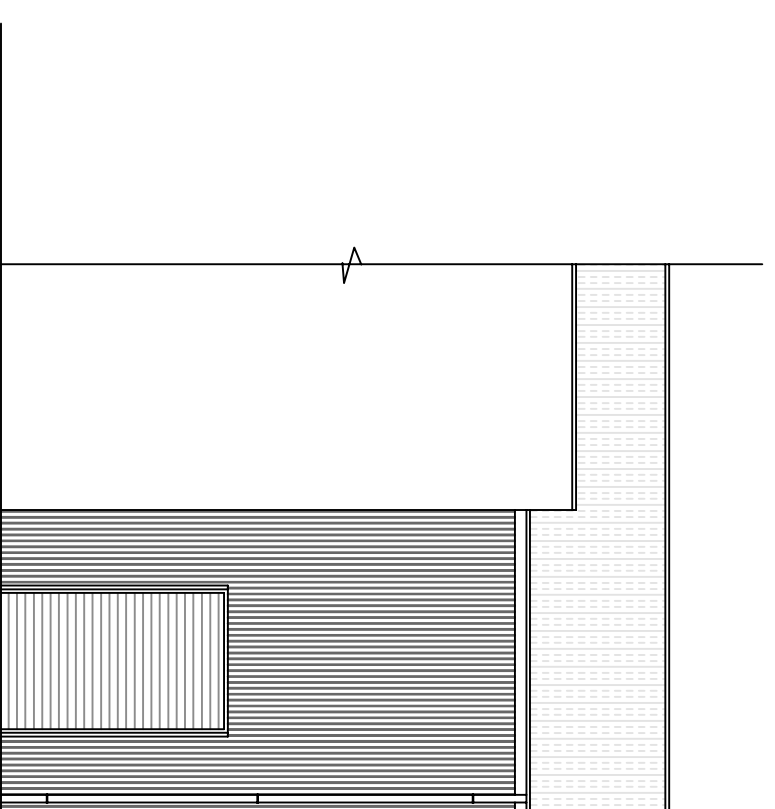


South elevation

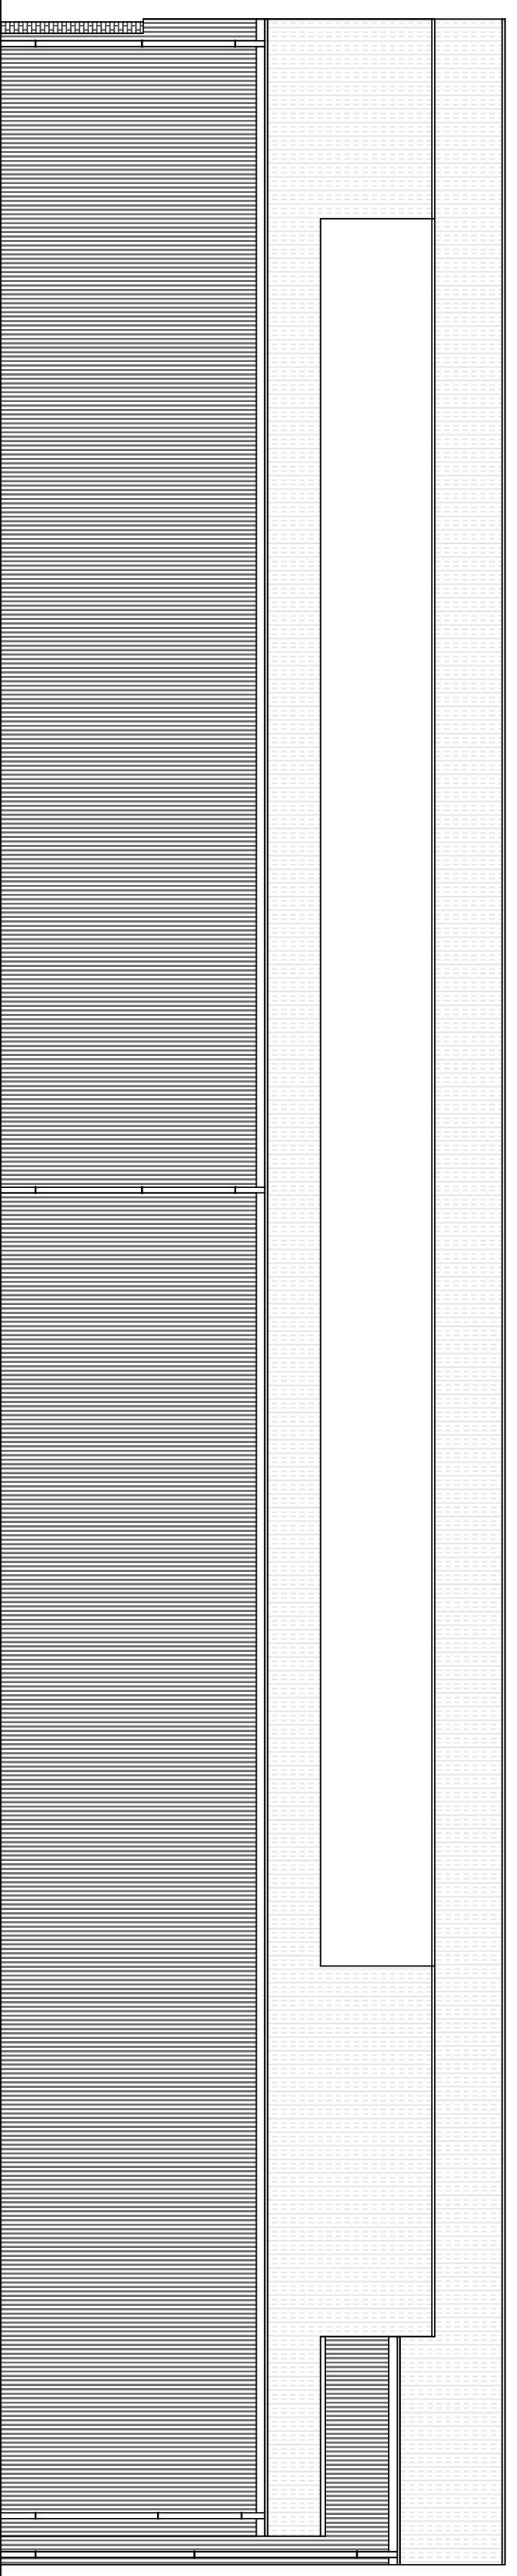


South elevation

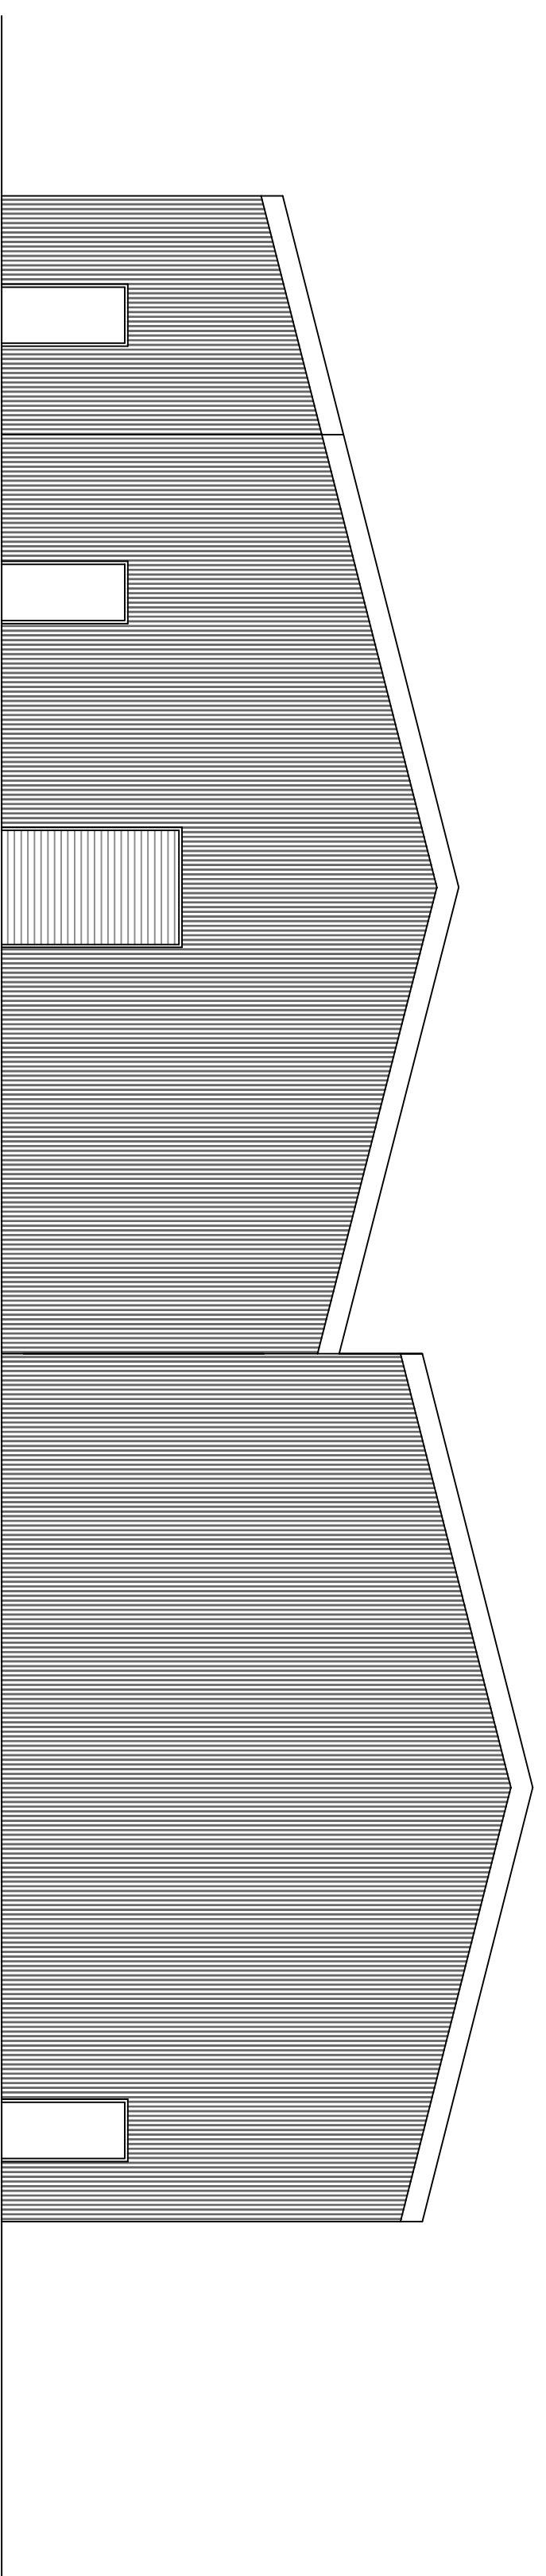


East elevation

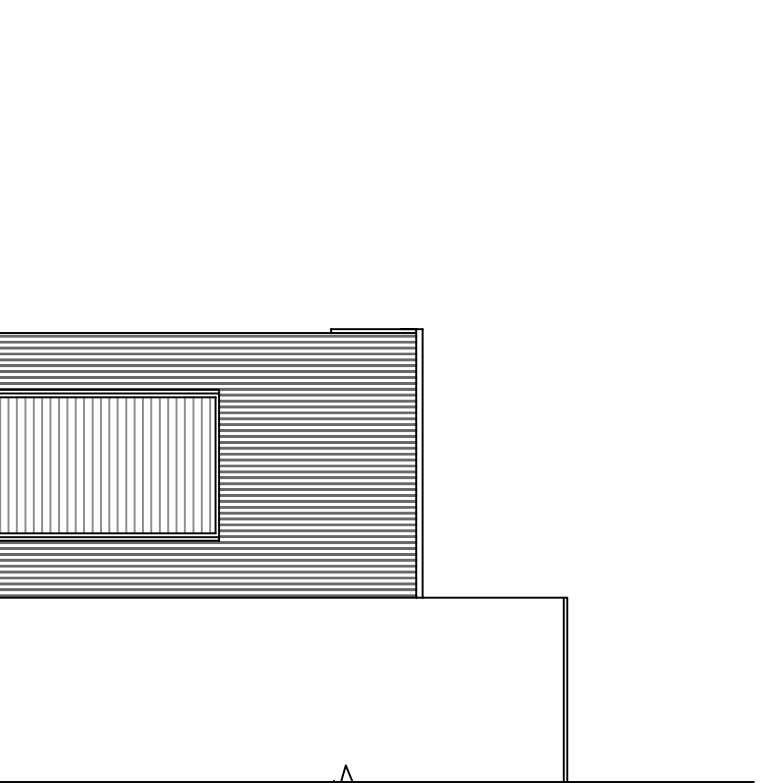

North elevation

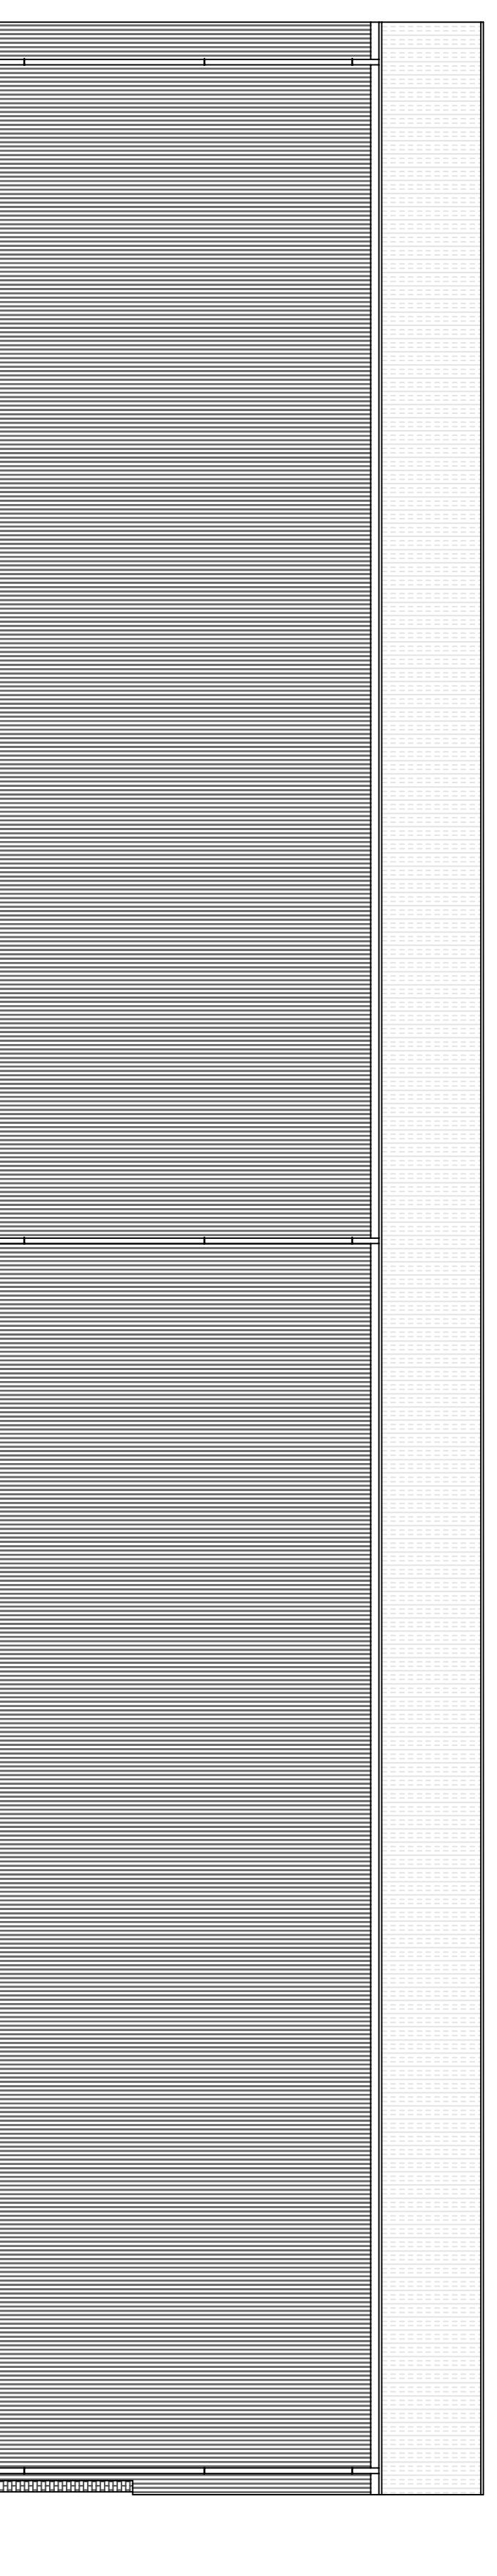

North elevation

 

SCALE 1:100

*Robert Room
Architectural Drawing Services*

St: 01759 301112 mobile: 07703 185039
 Fax: 01759 321112
 Email: robert.room@robertroomarchitectural.co.uk

client
 Mercers Foods

site
 2 Millfield Industrial Estate Wheldrake York

job
 Erection of various extensions to replace
 existing structures

drawing
 Proposed Elevations

date	August 2023	drawn by	Rob Room
scale	1:100,	rev	

dwg no. M04 / 2058 / 04