


Proposed First Floor Plan

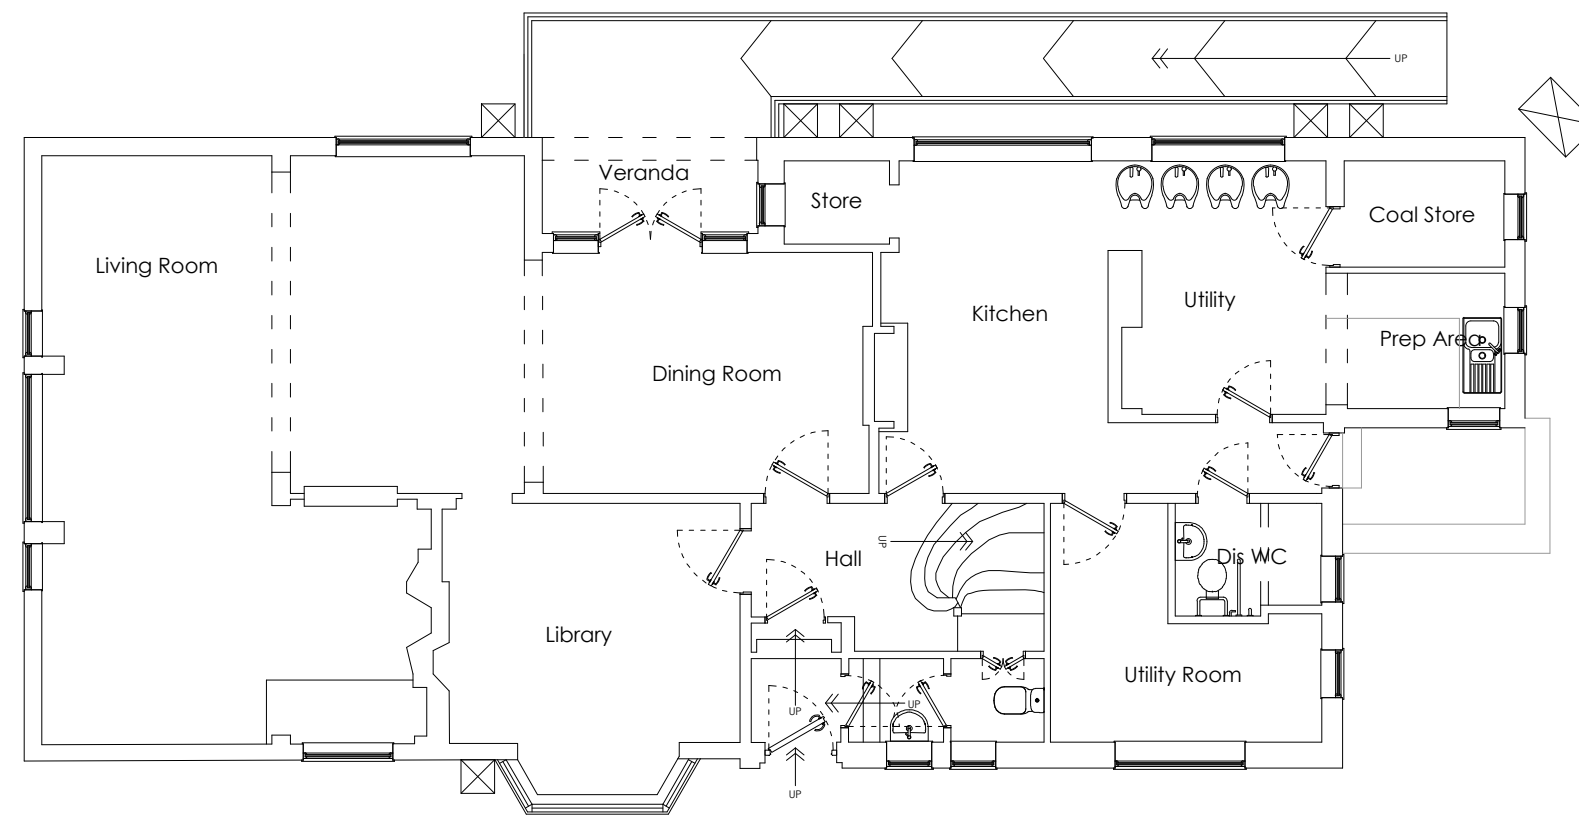

Proposed Ground Floor Plan

- NOTES:
- DO NOT SCALE FROM THIS DRAWING EXCEPT FOR PLANNING PURPOSES
1. This drawing is copyright of Wardman Brown.
  2. All dimensions to be verified on site prior to any shop or site works being commenced.
  3. Any discrepancies to be reported to the Designer BEFORE any work is put in hand.
  4. This drawing must be read in conjunction with relevant consultants and specialists drawings.
  5. This drawing must be read in conjunction with the drawings specified.

- HAZARDS:
- CDM2015
1. Live services adjacent/on site.
  2. Excavations - Ground Collapse
  3. Handling major components
  4. Working at height - Falling
  5. Machinery & Equipment
  6. Ensure all blockwork has a minimum crushing strength of 3.5N/mm<sup>2</sup>
  7. The weight of each block must not exceed 20kg

**Wardman Brown**

113 Stanhope Road South  
Darlington, DL3 7SF  
Tel: 01325 460227  
info@wardmanbrown.com  
www.wardmanbrown.com

Chartered Institute of  
Architectural Technicians  
Registered Practice

CLIENT:  
Mrs Wilson

PROJECT:  
Water Meadows House, York

DRAWING TITLE:  
Proposed Floor Plans

PURPOSE OF ISSUE:  
**PLANNING**

SCALE: 1:100 @ A3

DATE: NOV 2023 DRAWN: JHL DRG REVISION:

DRAWING NO: L023127 - 004