



New Scouts facility at land adjacent to Acomb Primary School, West Bank, York YO24 4ES

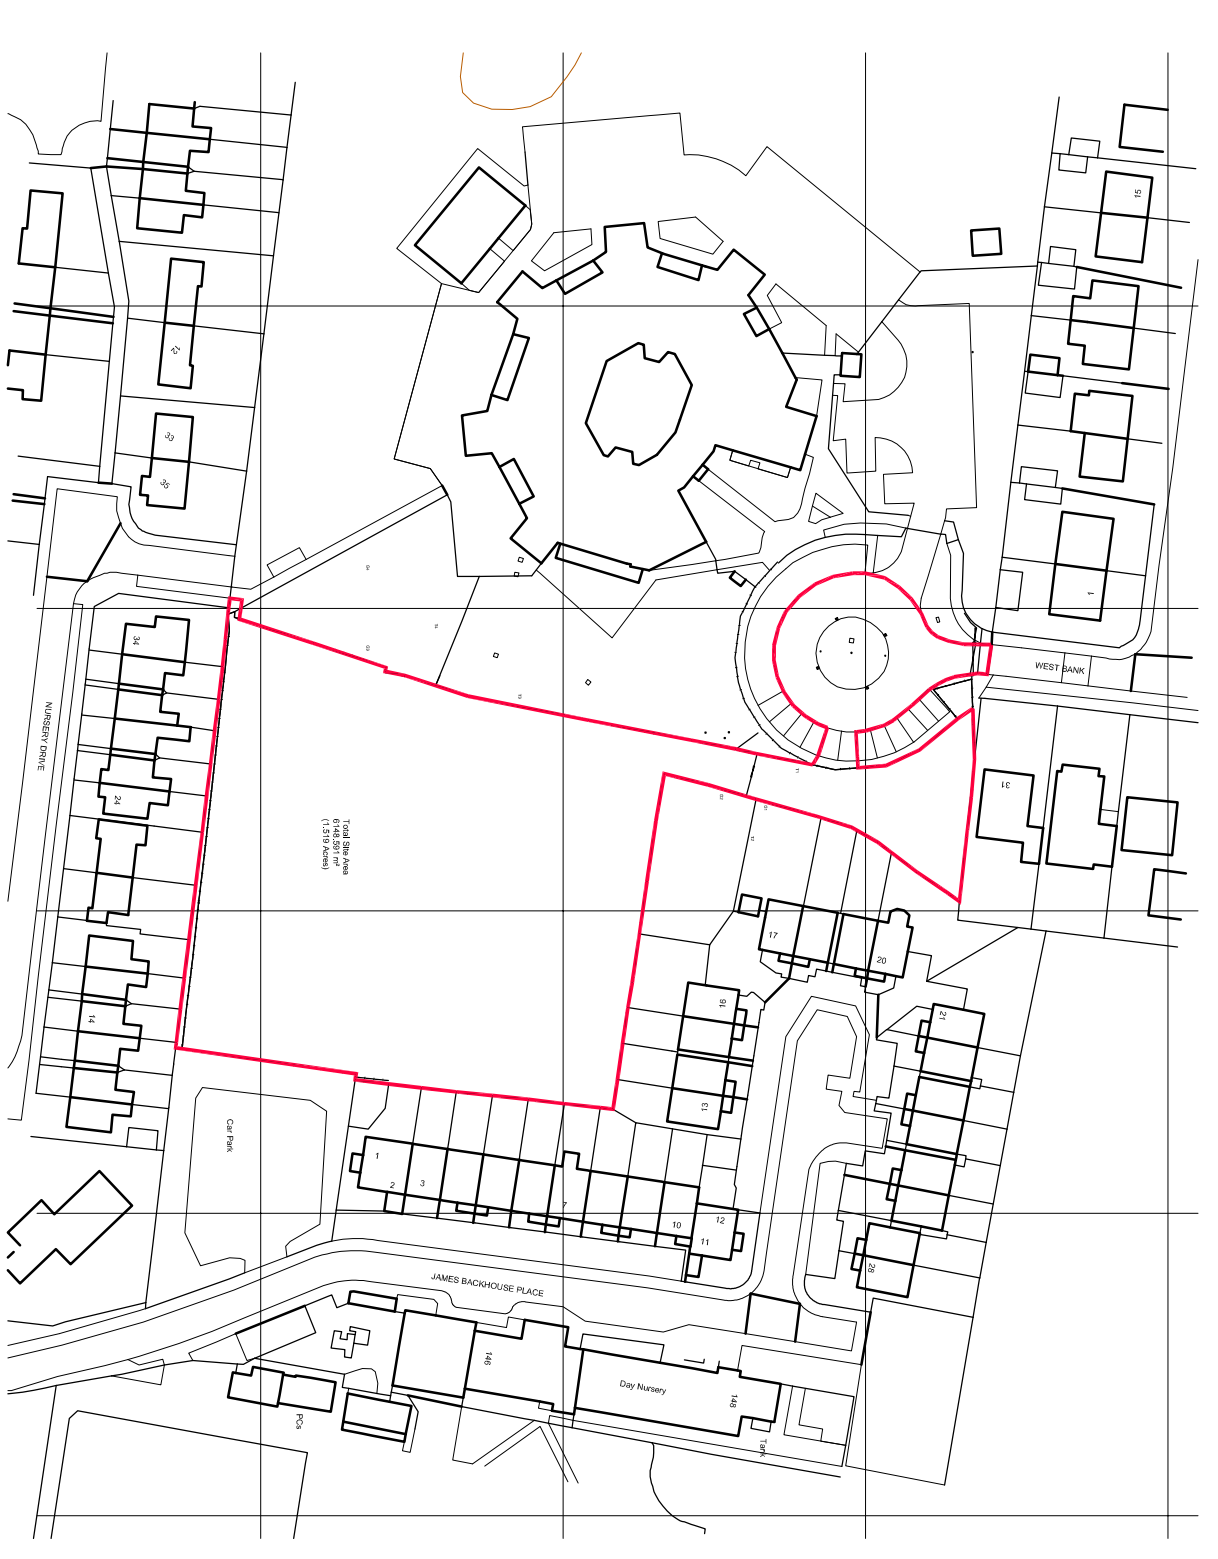

Ordinance Survey (c) Crown Copyright 2021. All rights reserved. Licence number 100022432

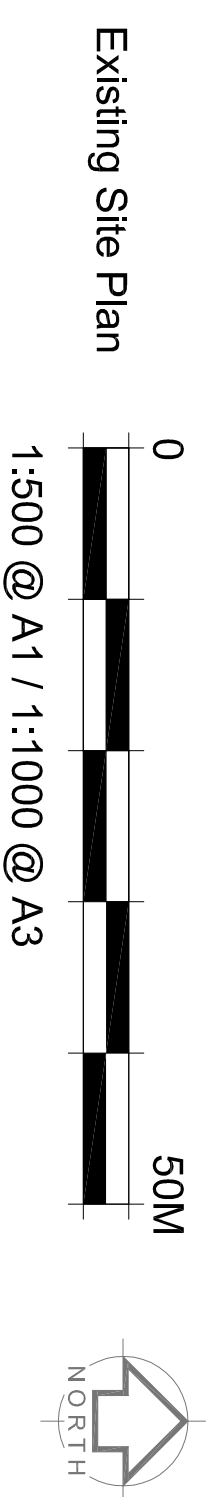

Location Plan 1:1250
 Ordinance Survey (c) Crown Copyright 2021. All rights reserved. Licence number 100022432
 Scale bar: 0 to 50M
 Text: 1:250 @ A1 / 1:250 @ A3
 NORTH

H	PM	Site boundary amended to allow for revised site access.	02.11.22
G	PM	Ordinance survey/licence renewed.	01.07.22
F	PM	Tree references added.	17.11.21
E	PM	Red line boundary amended & site area added.	03.11.21
D	PM	Red line boundary updated.	07.07.21
C	PM	Ordinance survey/licence renewed.	01.07.21
B	PM	Drawing amended in accordance client meeting (12.05.21).	26.05.21
A	PM	Topographical survey details added.	26.02.21
Rev	By	Note	Date

PSM
 DESIGN
 1 Barlow Street,
 Acomb,
 YORK
 YO26 5HS
 T: 01904 338148
 M: 07954 172755
 E: paul.martin@psmworld.com

Project: New facility at Acomb Primary School
 Title: Existing Site Plan & Location Plan
 Client: 1st Holgate Scouts Group
 Date: May 2020
 Scale: Various@A1
 Dwg. No.: 19/15/01
 Revision: H
 Drawn: PM
 Checked: PM
 DO NOT SCALE FROM DRAWINGS. ANY DISCREPANCIES TO BE NOTIFIED.
 COPYRIGHT RESERVED.

Existing Site Plan & Location Plan