


23-329-002.02 TRAVEL PLAN

APPENDICES TP1– TP4

APPENDIX TP 1

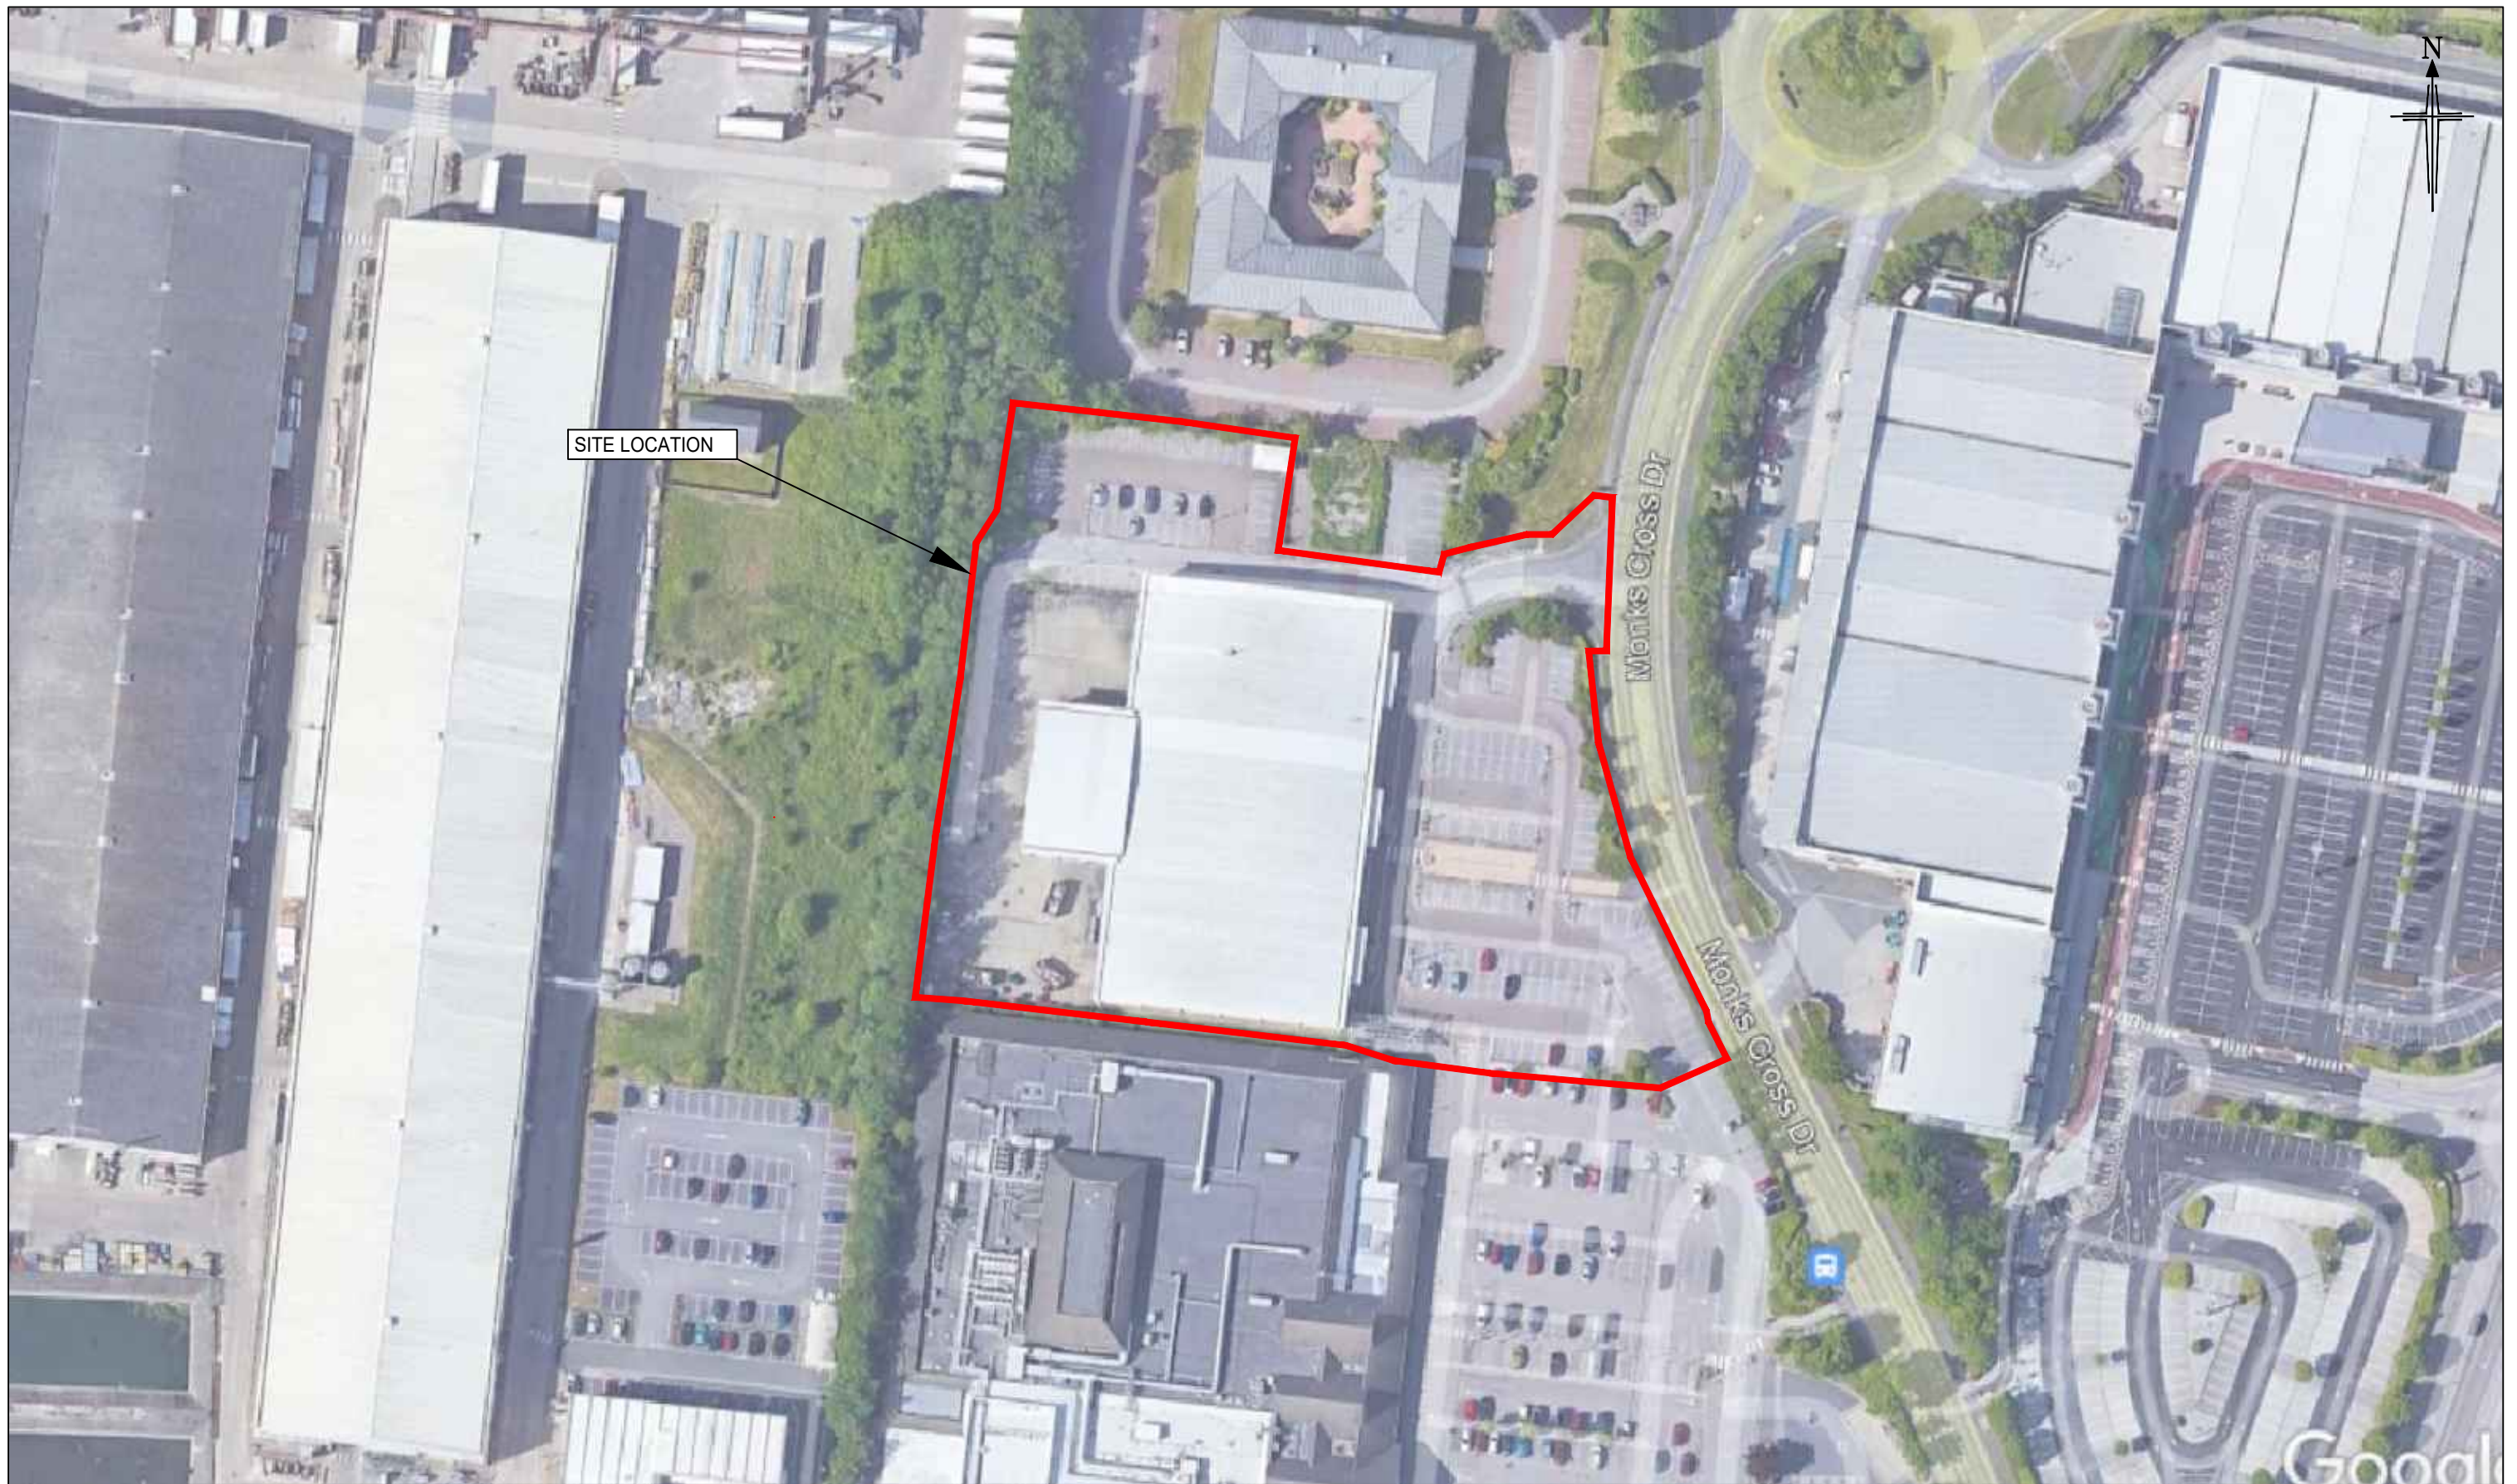

BRYAN G HALL
 CONSULTING CIVIL & TRANSPORTATION PLANNING ENGINEERS
 Copyright Reserved Bryan G Hall Ltd.

LEEDS T 0113 246 1555 LONDON T 0203 5532336

Suite E15 | Josephs Well
 Hanover Walk | LEEDS | LS3 1AB
 E transportleeds@bryanghall.co.uk

W www.bryanghall.co.uk
 T twitter.com/Bryanghall1
 in Bryan G Hall



Bryan G Hall Ltd. Registered in England & Wales Co No. 4104802

This drawing is copyright and shall not be reproduced nor used for any other purpose without the written permission of the Bryan G Hall Ltd. This drawing must be read in conjunction with all other related drawings and documentation.

Bryan G Hall Limited shall not be liable for the use of this or any associated document, for any purpose, by any person other than that for which they were provided.

Do not scale from this drawing, use figured dimensions only. It is the contractors responsibility to check and verify all dimensions on site. Any discrepancies to be reported immediately. IF IN DOUBT ASK.

Bryan G Hall Limited has not checked or verified, and shall therefore not be liable for any inaccuracies which may be attributable to any base plan(s) reports, data or information provided by the client, or purchased by the consultant on the client's behalf, that may have been utilised within this drawing.

TWITTER, TWEET, RETWEET and the Twitter logo are trademarks of Twitter, Inc. or its affiliates. LinkedIn, the LinkedIn logo, the IN logo and InMail are registered trademarks or trademarks of LinkedIn Corporation and its affiliates in the United States and/or other countries.

Title: **SITE LOCATION PLAN**

Status: **PLANNING**

Scale: N.T.S.

Size: A3 - 420 x 297

Drawn: LD

Chkd: NC

Appvd: SCW

A	02.03.22	Amended red line boundary	NC	-	-
Rev:	Date:	Amendment:	DRN	CHK	APR

Client: **LIDL GREAT BRITAIN**

Project: **MONKS CROSS, YORK**

Drawing No: 21/306/LOC/002

Job No: 21-306

Revision: A

Date: 04/11/2021

APPENDIX TP 2



CAR PARK SCHEDULE

TOTAL IN SITE	(137)
LIDL TOTAL	(124)
DISABLED	6
PARENT AND CHILD	9
STANDARD SPACES	107
EVC	2
DRIVE THRU UNIT TOTAL	(13)
DISABLED	3
STANDARD SPACES	10

Site Area

Site Area=	12,621m ² /3.11 acres
------------	-------------------------------------

Developable Areas

Orange Area	9,785m ² /2.42 acres
Blue Area	1,199m ² /0.29 acres

SCHEDULE OF AREAS (TYPE 1500):

SALES	= 1512 m ²
WAREHOUSE	= 447 m ²
ANCILLARY	= 213 m ²
GIA	= 2172 m ²

C	03/11/2023	Proposed tree planting removed and added annotation	BM
B	10/10/2023	Site entrance amended, car park adjusted following comments from Highways engineer	BM
A	25/09/2023	Adjusted parking layout to include pedestrian links	BM
Rev	Date	Description	Drawn

htcarchitects
York Place Studio
8 Britannia Street
Leeds
LS1 2DZ
T: (0113) 244 3457
W: www.htcarchitects.co.uk
E: info@htcarchitects.co.uk



client
Lidl GB Ltd.


project
Monks Cross, York

drawing title
Proposed Site Plan (Type 1500)

date **August 2023**
status **Planning**
scale **1:500 @ A3**
drawn **NG** checked **BM**
job no. **2504** dwg no. **P432** rev. **C**



APPENDIX TP 3

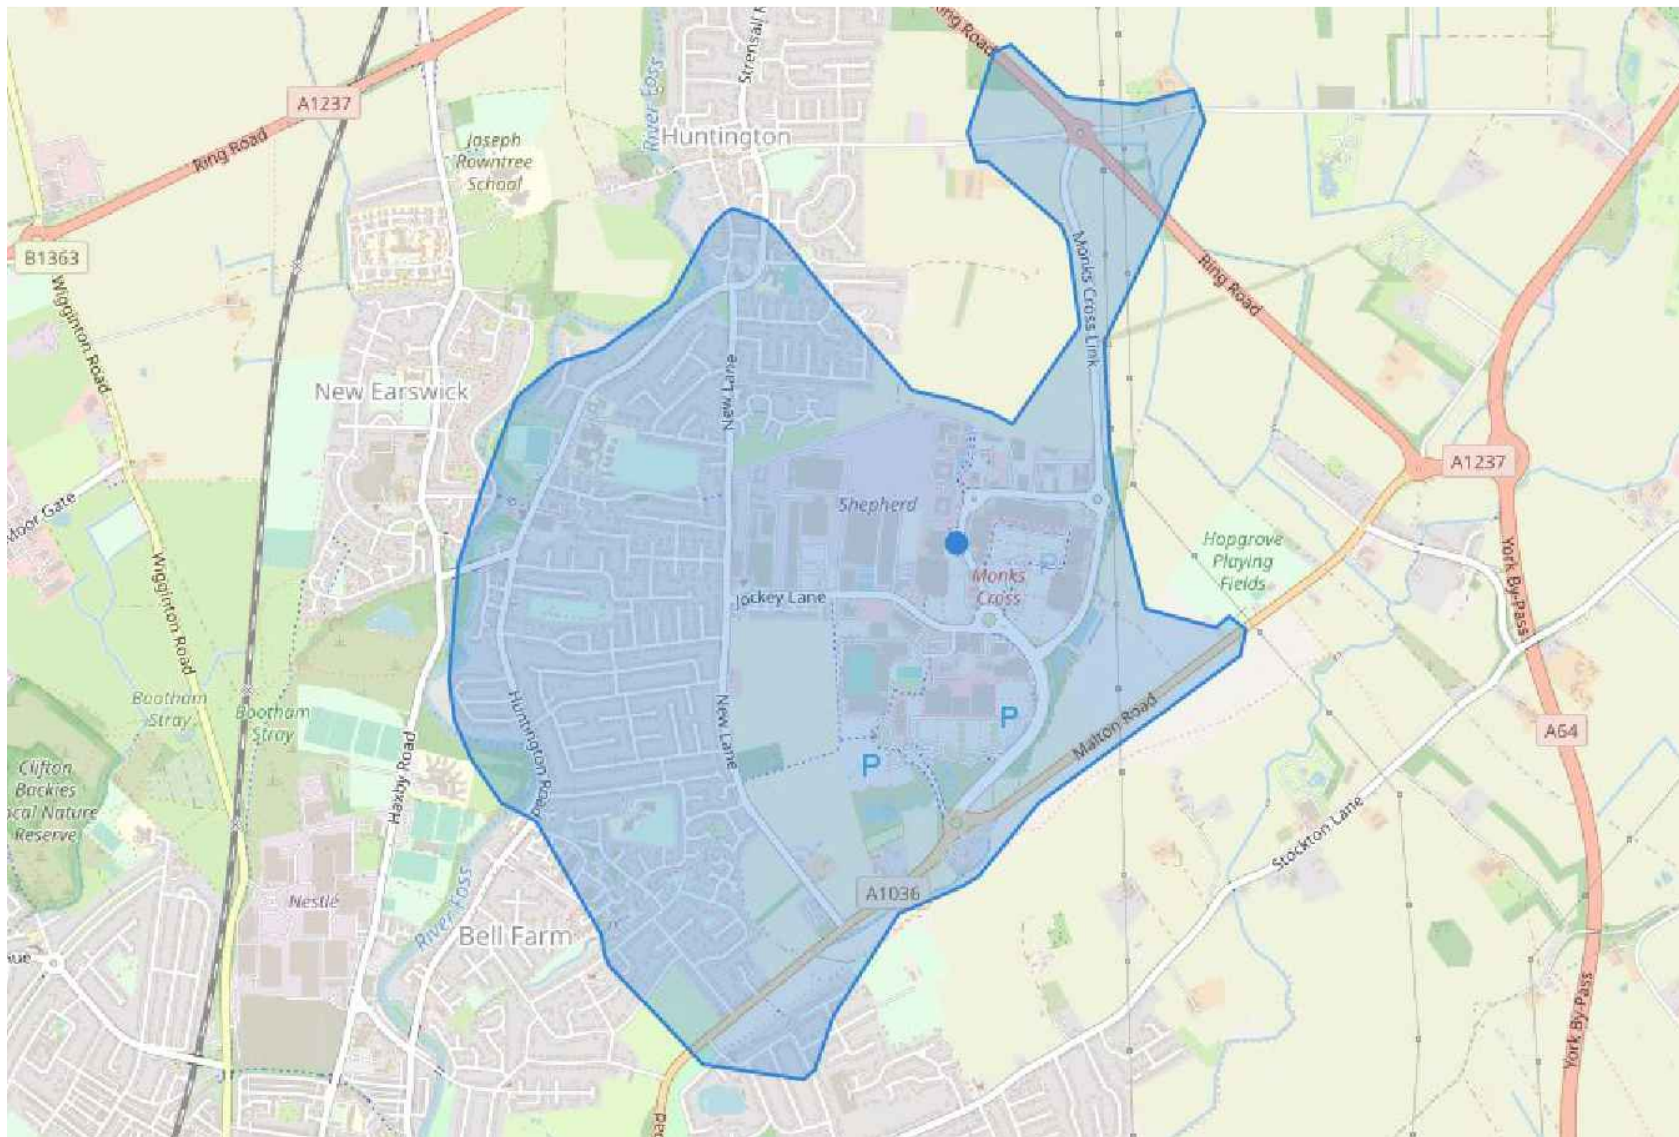

Rev:	Date:	Amendment:	DRN	CHK	APR
------	-------	------------	-----	-----	-----

BRYAN G HALL

CONSULTING CIVIL & TRANSPORT PLANNING ENGINEERS

Copyright Reserved Bryan G Hall Ltd.

LEEDS T 0113 246 1555

LONDON T 0203 5532336



Suite E15 | Josephs Well | Hanover Walk | LEEDS | LS3 1AB E transportleeds@bryanhall.co.uk

W www.bryanhall.co.uk



twitter.com/Bryanhall1



Bryan G Hall

Title: PEDESTRIAN ISOCHRONE

Client:

LIDL GREAT BRITAIN

Scale: N.T.S.

Size: A4 - 297 x 210

Project:

MONKS CROSS, YORK

Drawn: LD

Chkd: NC

Appvd: SCW

Drawing No:

21/306/LOC/002


Revision: -

Job No:

21-306

Date: 04/11/2021

APPENDIX TP 4

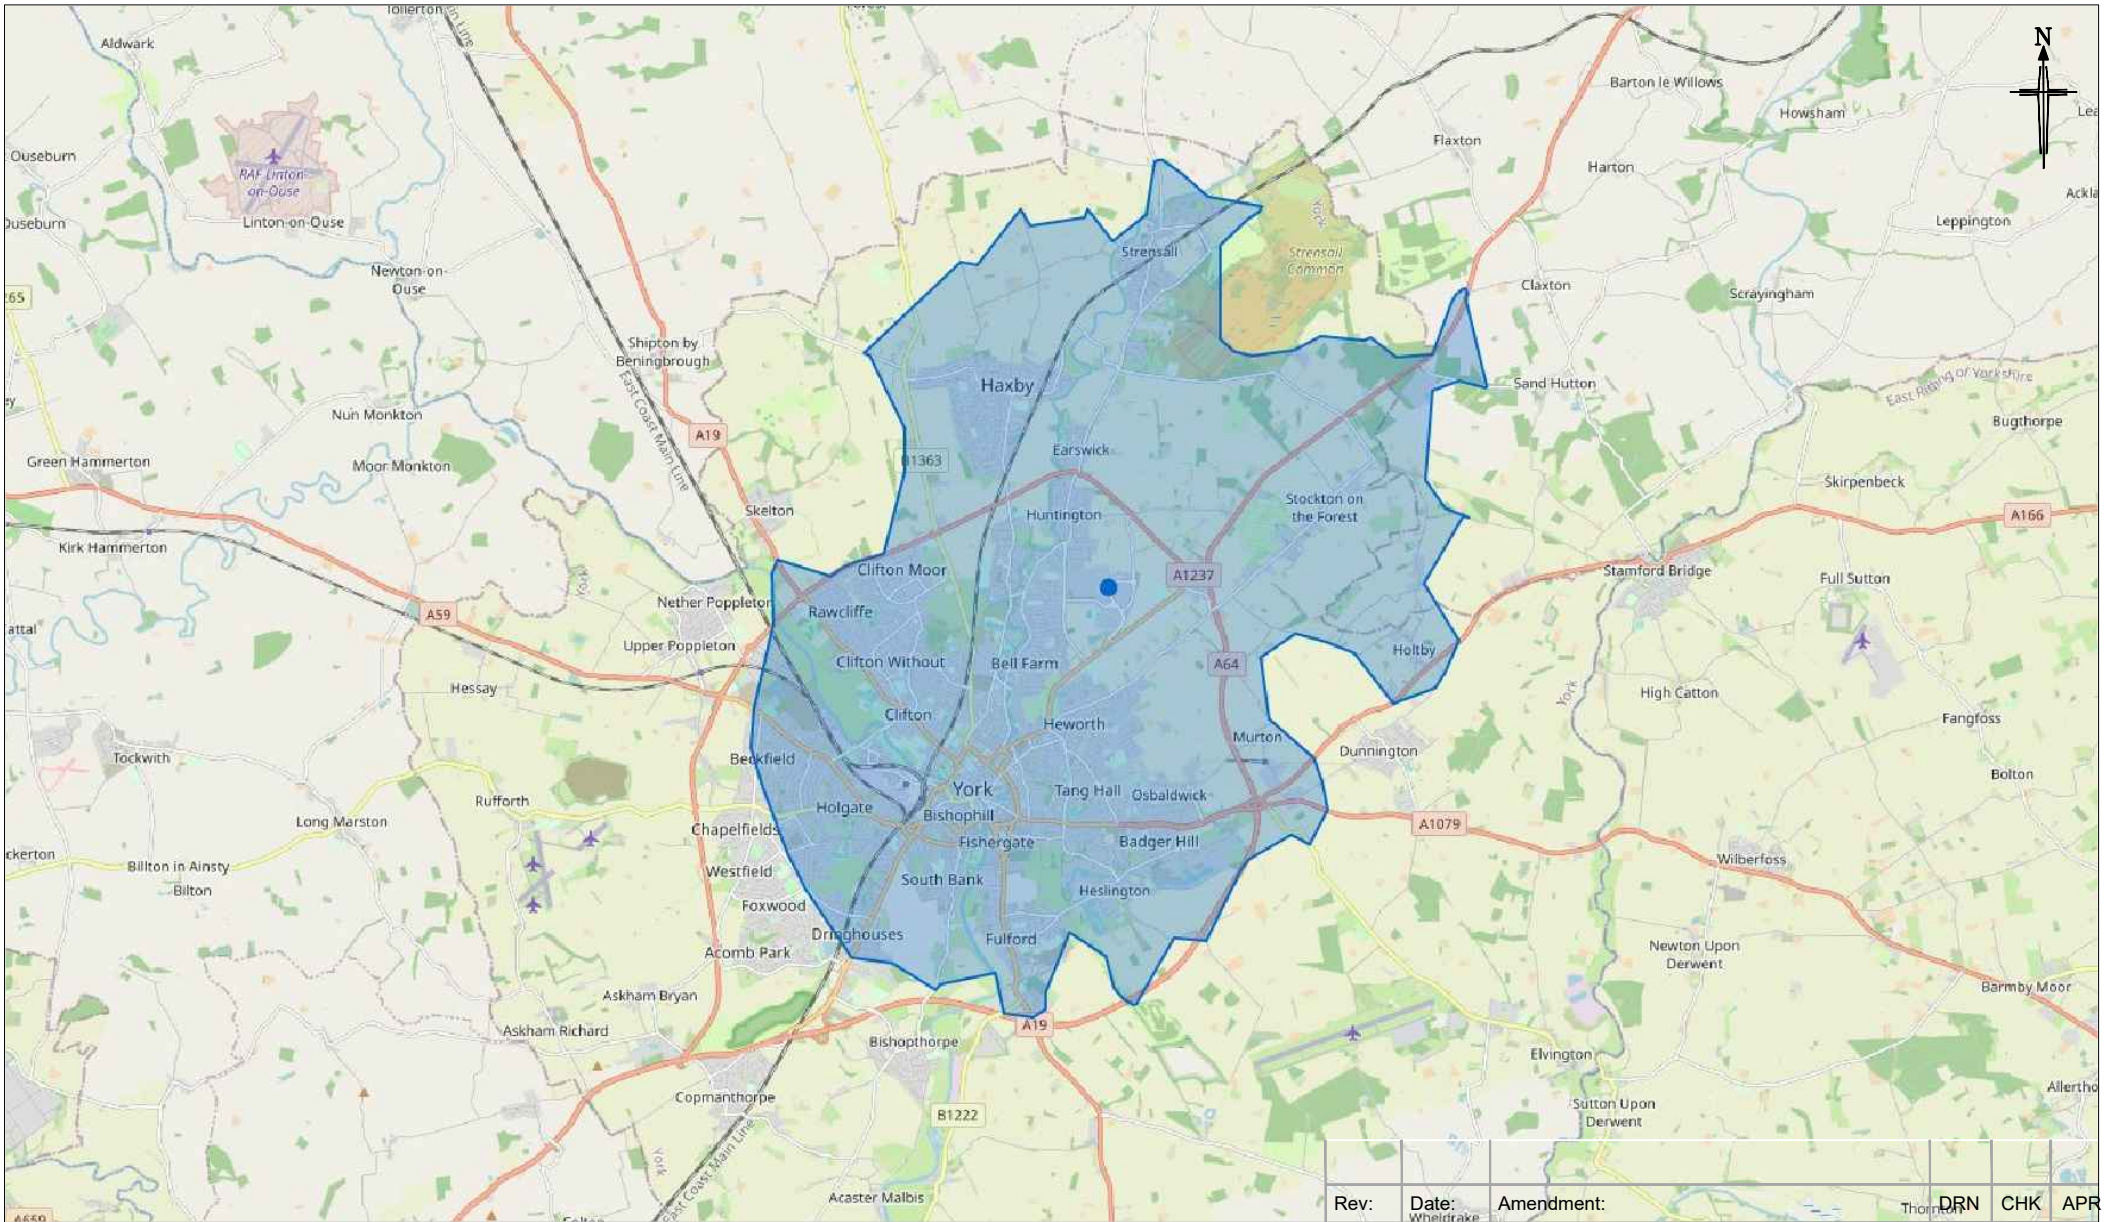

Rev:	Date:	Amendment:	DRN	CHK	APR
------	-------	------------	-----	-----	-----

BRYAN G HALL

CONSULTING CIVIL & TRANSPORT PLANNING ENGINEERS

Copyright Reserved Bryan G Hall Ltd.

LEEDS T 0113 246 1555

LONDON T 0203 5532336



Suite E15 | Josephs Well | Hanover Walk | LEEDS | LS3 1AB E transportleeds@bryanhall.co.uk

W www.bryanhall.co.uk twitter.com/Bryanhall1 Bryan G Hall

Title: CYCLING ISOCHRONE

Client: LIDL GREAT BRITAIN

Scale: N.T.S.

Size: A4 - 297 x 210

Project: MONKS CROSS, YORK

Drawn: LD

Chkd: NC

Appvd: SCW

Drawing No: 21/306/LOC/002

Revision: -

Job No: 21-306

Date: 04/11/2021