




1 Front Elevation
Scale: 1:200

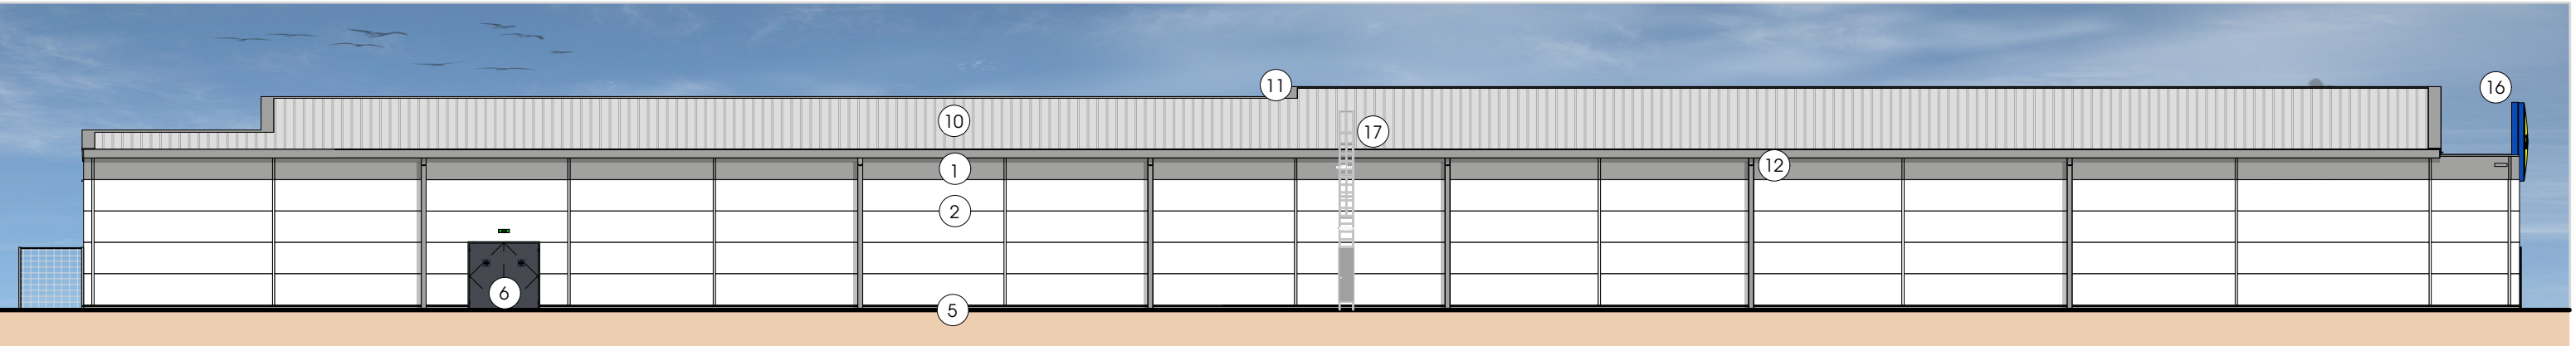

REAR ELEVATION

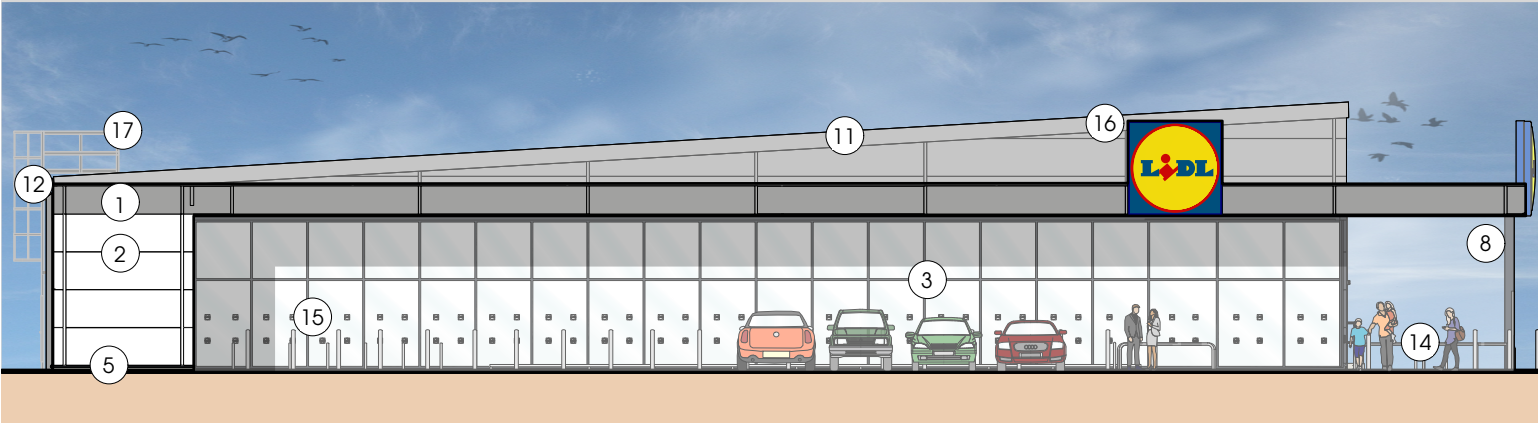

GLAZED GABLE ELEVATION

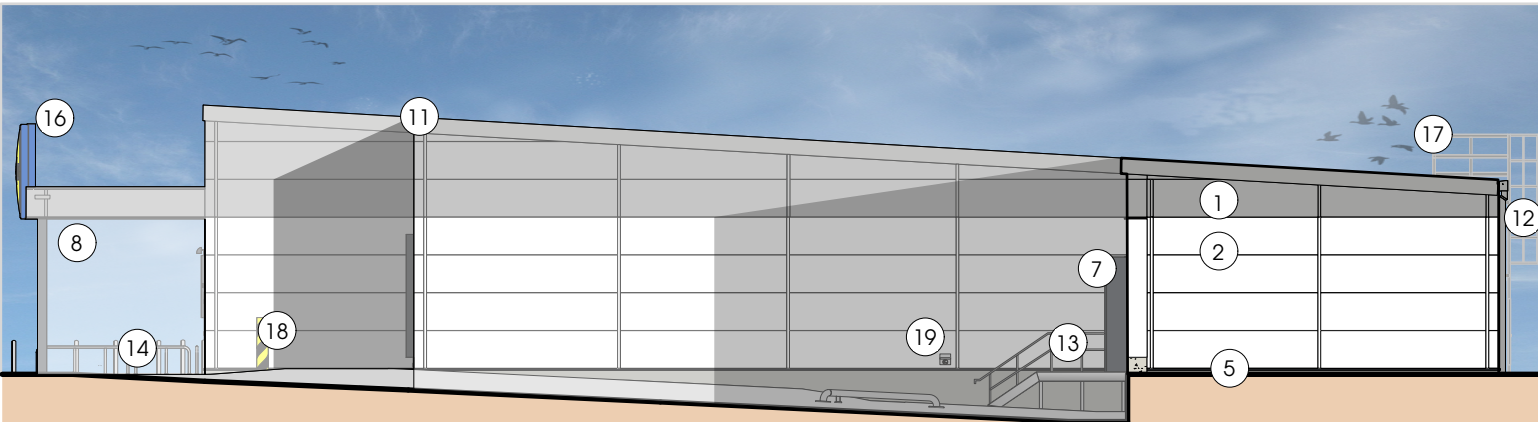

GABLE ELEVATION

MATERIALS KEY

- 1 INSULATED METAL CLADDING PANELS - COLOUR: GREY (RAL 9006)
- 2 INSULATED METAL CLADDING PANELS - COLOUR: WHITE (RAL 9010)
- 3 CURTAIN WALLING - DOUBLE GLAZED UNITS - COLOUR: GREY (RAL 7024)
- 4 ENTRANCE DOORS - DOUBLE GLAZED UNITS - COLOUR: GREY (RAL 7024)
- 5 LOW LEVEL RENDER - COLOUR: GREY (RAL 7038)
- 6 POWDER COATED STEEL DOORS - COLOUR: GREY (RAL 7024)
- 7 SECTIONAL DOOR - COLOUR: GREY (RAL 7024)
- 8 CANOPY COLUMN - COLOUR: GREY (RAL 7024)
- 9 NON OPENABLE FIXED SAFETY GLASS WINDOWS - COLOUR: GREY (RAL 7024)
- 10 METAL COMPOSITE INSULATED ROOF PANELS
- 11 STEEL COPING FLASHING TO ROOF PERIMETER - COLOUR: GREY (RAL 9006) TO MATCH CLADDING.
- 12 ALUMINIUM GUTTERS AND RAIN WATER PIPES - COLOUR: GREY (RAL 9006) TO MATCH CLADDING.
- 13 GALVANISED METAL DRIVERS STEPS, STAIRCASE AND BALLUSTERS WITH HANDRAILS. ALL STEPS TO BE CONSTRUCTED IN ACCORDANCE WITH BUILDING REGS PART K.
- 14 STAINLESS STEEL TUBULAR TROLLEY GUIDES (MARINE GRADE 316) SPACES FOR WHEELCHAIR SHOPPING TROLLEYS AND TROLLEYS WITH BABY SEATS. FIXED WITH CONCRETE FOUNDATION.
- 15 STAINLESS STEEL CYCLE STANDS, 750mm HIGH, ROOT FIXED TO CONCRETE FOUNDATION.
- 16 ADVERTISING SIGNAGE INDICATIVE ONLY.
- 17 ROOF ACCESS LADDER
- 18 CONCRETE FILLED GALVANISED STEEL HGV BOLLARD PAINTED BLACK & YELLOW AT 45DEG.
- 19 WALL-MOUNTED ASH TRAY SHOWN AS INDICATIVE ONLY, TO BE LOCATED CLOSE TO DRIVER'S STAIR

THIS DRAWING IS COPYRIGHT, AND REMAINS THE PROPERTY OF HTC ARCHITECTS. IT MUST NOT BE REPRODUCED, USED, DISCLOSED OR TRANSMITTED TO THIRD PARTIES IN ANY FORM, IN WHOLE OR IN PART, WITHOUT PRIOR WRITTEN PERMISSION.

DO NOT SCALE!
ALL DIMENSIONS SHOULD BE CHECKED ON SITE BEFORE WORK COMMENCES

Rev. Date Description Drawn

htcarchitects

York Place Studio
8 Britannia Street
Leeds
LS1 2DZ
T: (0113) 244 3457
W: www.htcarchitects.co.uk
E: info@htcarchitects.co.uk

client
Lidl GB Ltd.



project
**Monks Cross
York**
drawing title
Proposed Elevations - Lidl

date **August 2023**
status **Planning**
scale **1:200 @ A3**
drawn **NG** checked **BM**
job no. **2504** dwg no. **P230** rev.