
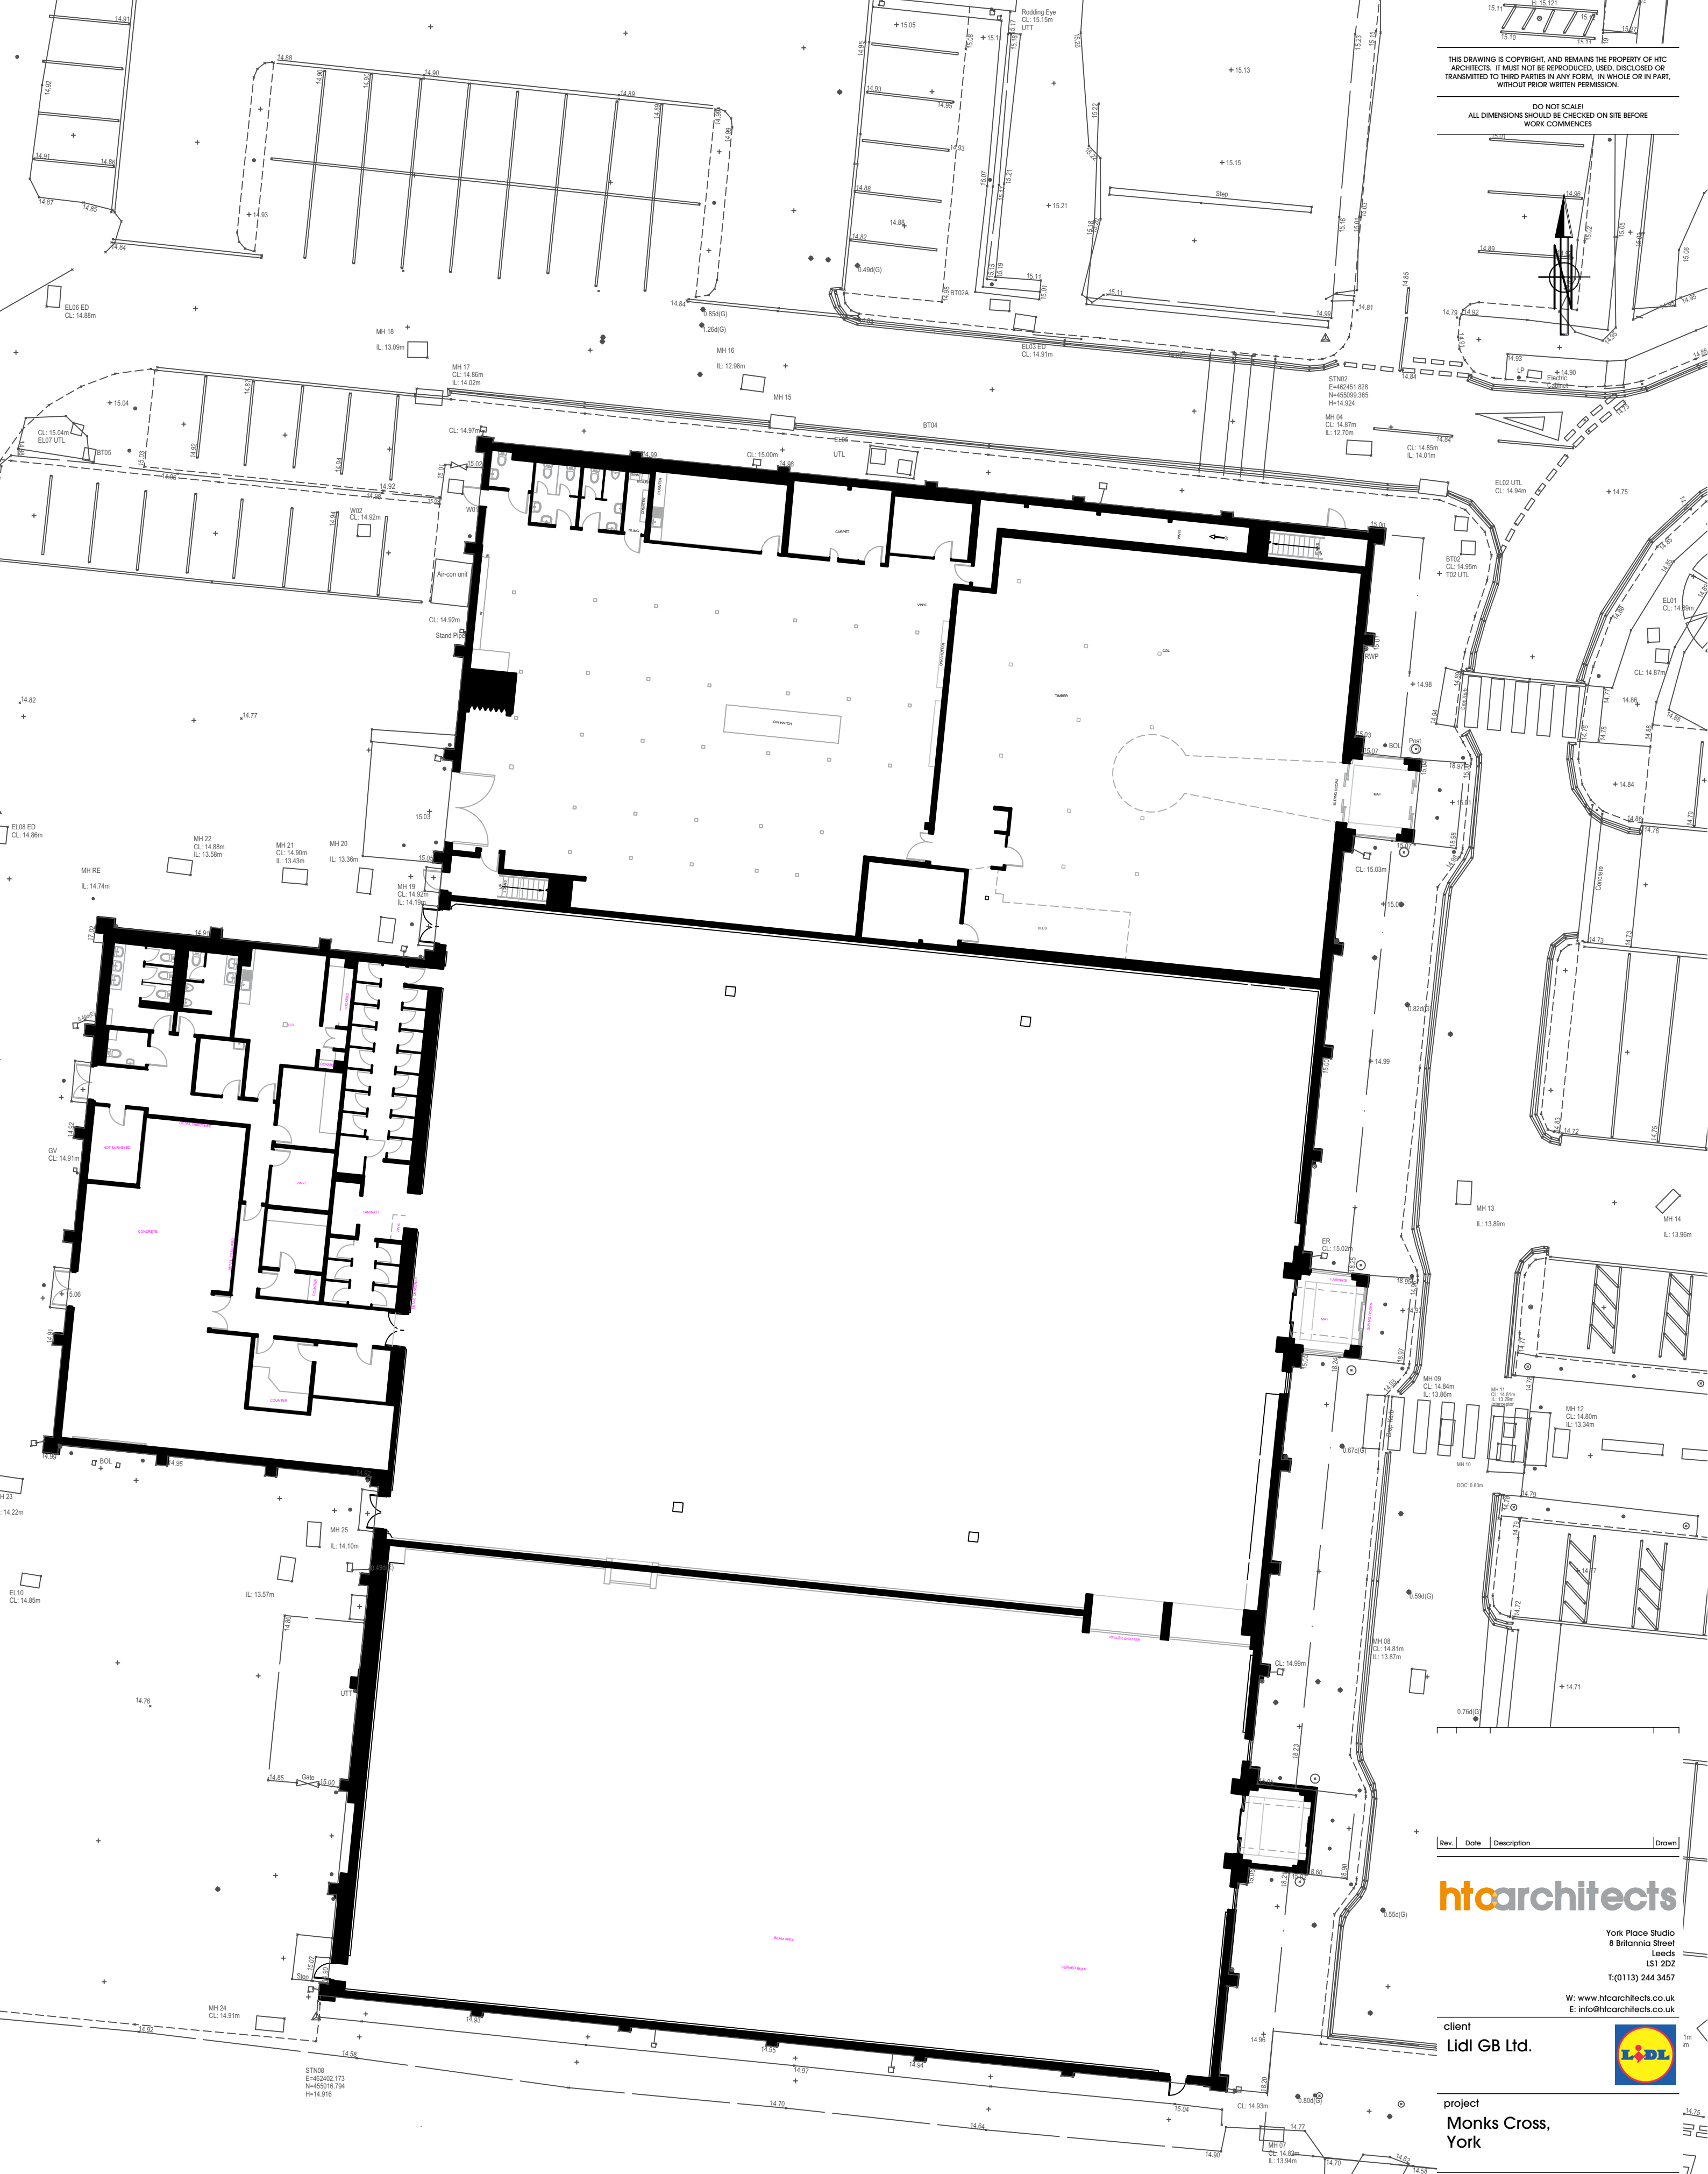


THIS DRAWING IS COPYRIGHT, AND REMAINS THE PROPERTY OF HIC ARCHITECTS. IT MUST NOT BE REPRODUCED, USED, DISCLOSED OR TRANSMITTED TO THIRD PARTIES IN ANY FORM, IN WHOLE OR IN PART, WITHOUT PRIOR WRITTEN PERMISSION.

DO NOT SCALE!
ALL DIMENSIONS SHOULD BE CHECKED ON SITE BEFORE WORK COMMENCES

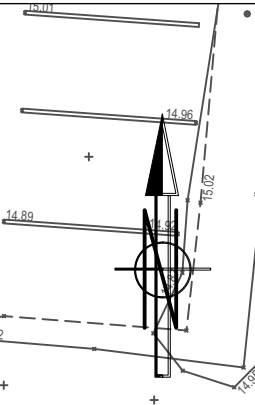

Rev.	Date	Description	Drawn
------	------	-------------	-------

htcarchitects
York Place Studio
8 Britannia Street
Leeds
LS1 2DZ
T: (0113) 244 3457
W: www.htcarchitects.co.uk
E: info@htcarchitects.co.uk

client
Lidl GB Ltd.



project
**Monks Cross,
York**

drawing title
Existing Floor Plan

date **August 2023**
status **Planning**
scale **1:200 @ A2**
drawn **KA** checked **BM**
job no. **2504** dwg no. **P134** rev.