




PROPOSED SIDE ELEVATION 1/50




PROPOSED FRONT ELEVATION 1/50

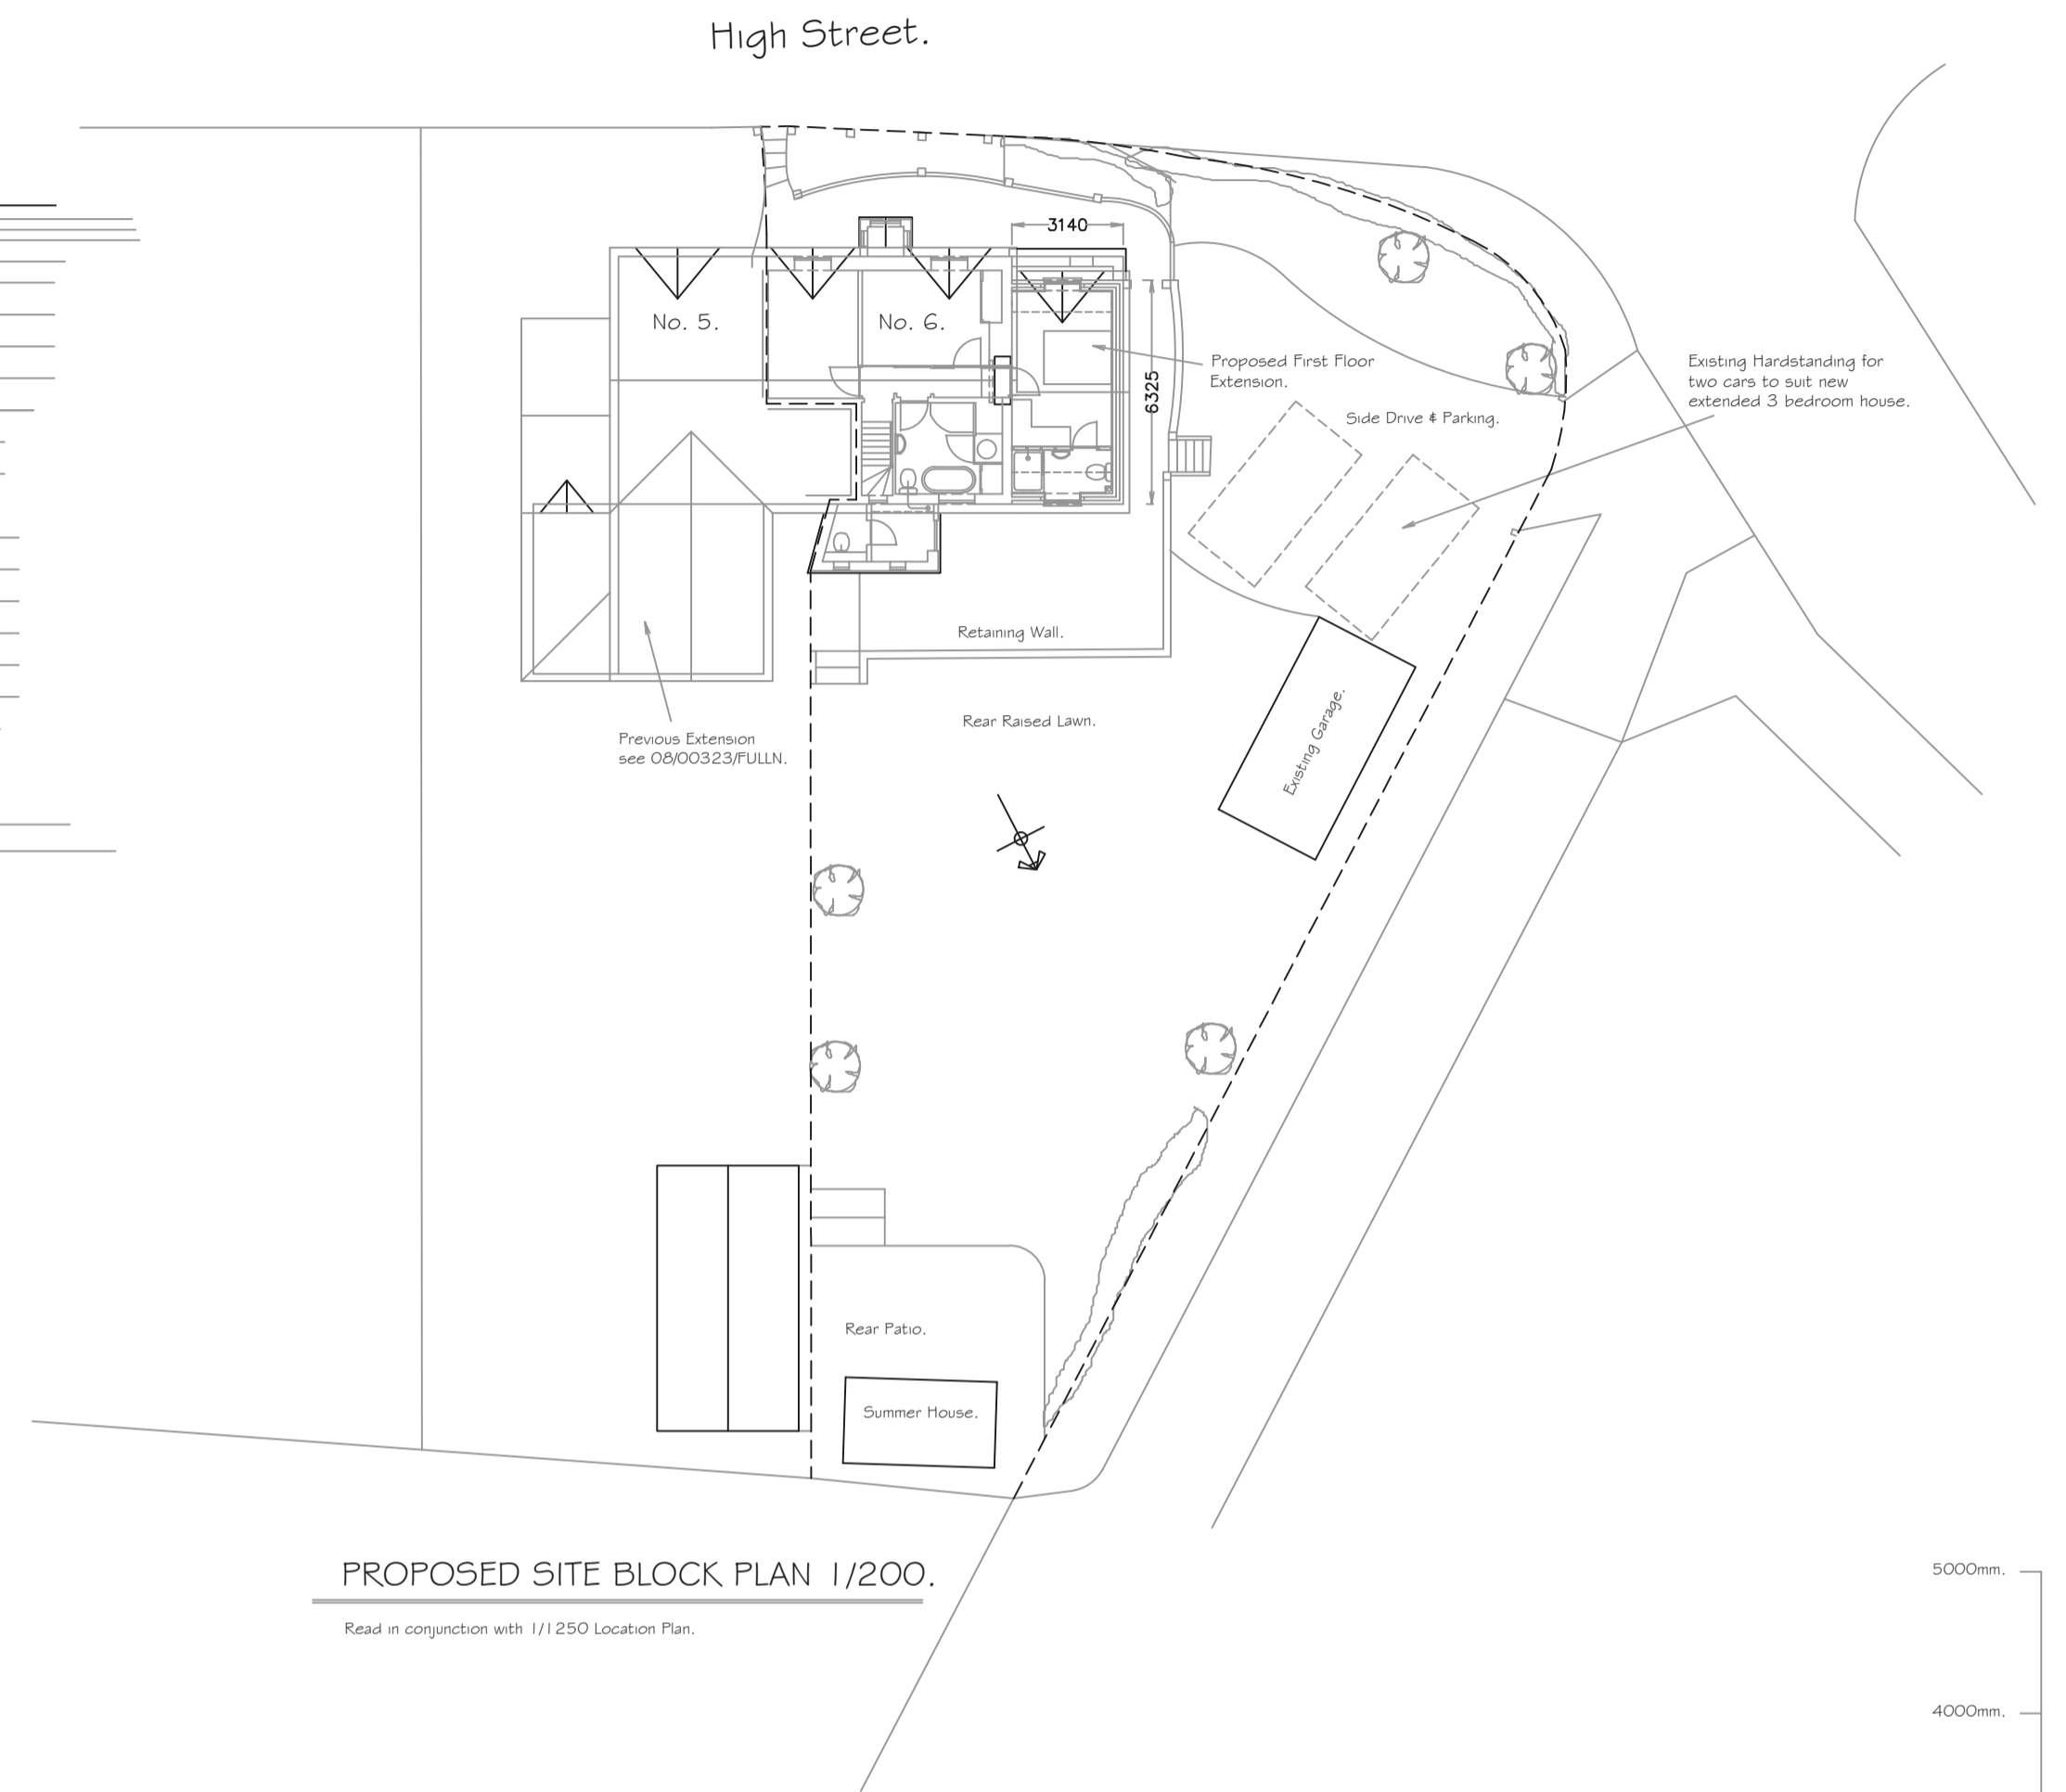


PROPOSED SITE BLOCK PLAN 1/200.


Read in conjunction with 1/1250 Location Plan.

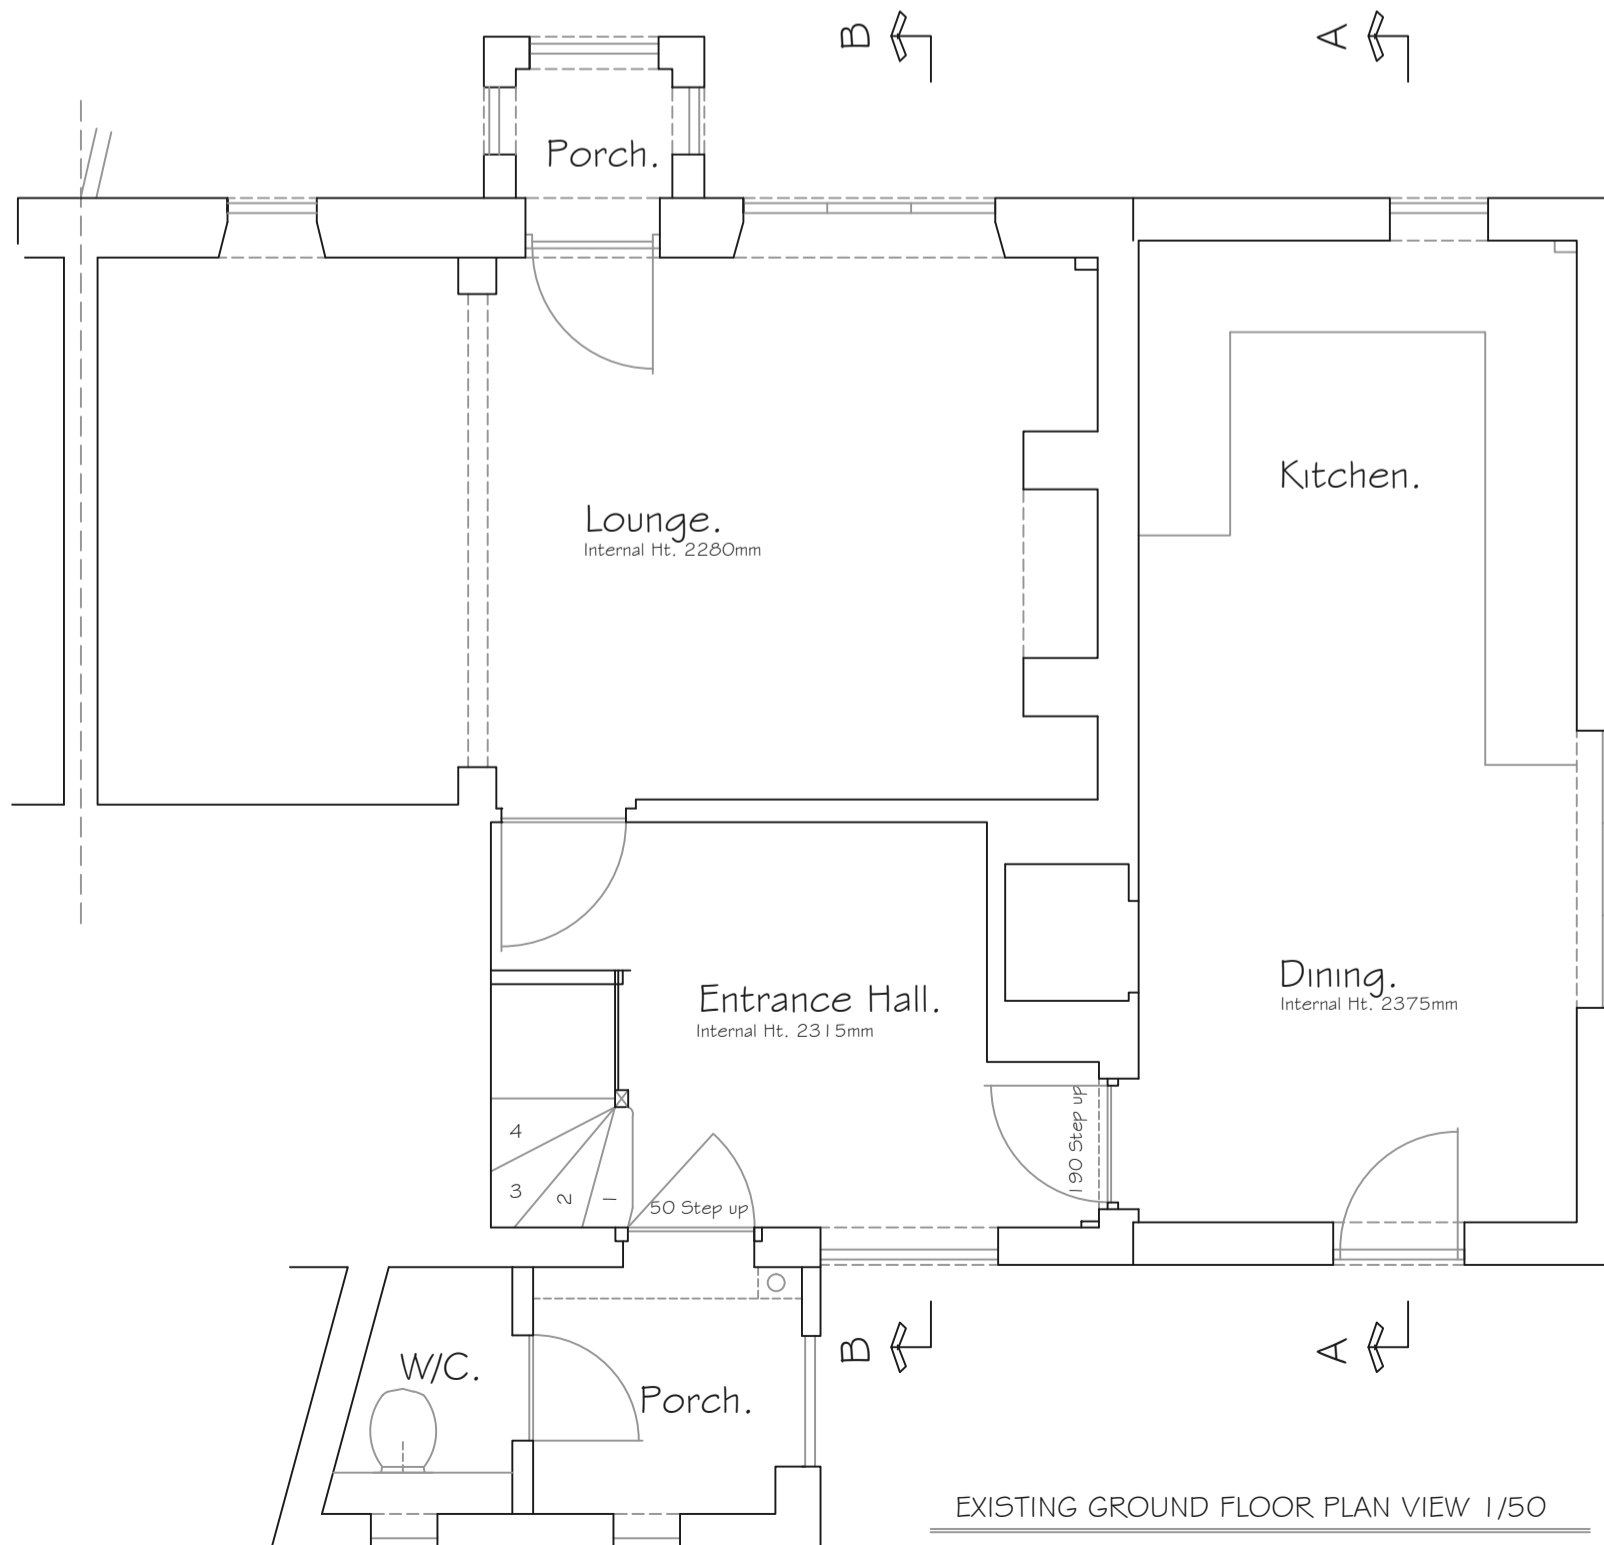


EXISTING GROUND FLOOR PLAN VIEW 1/50

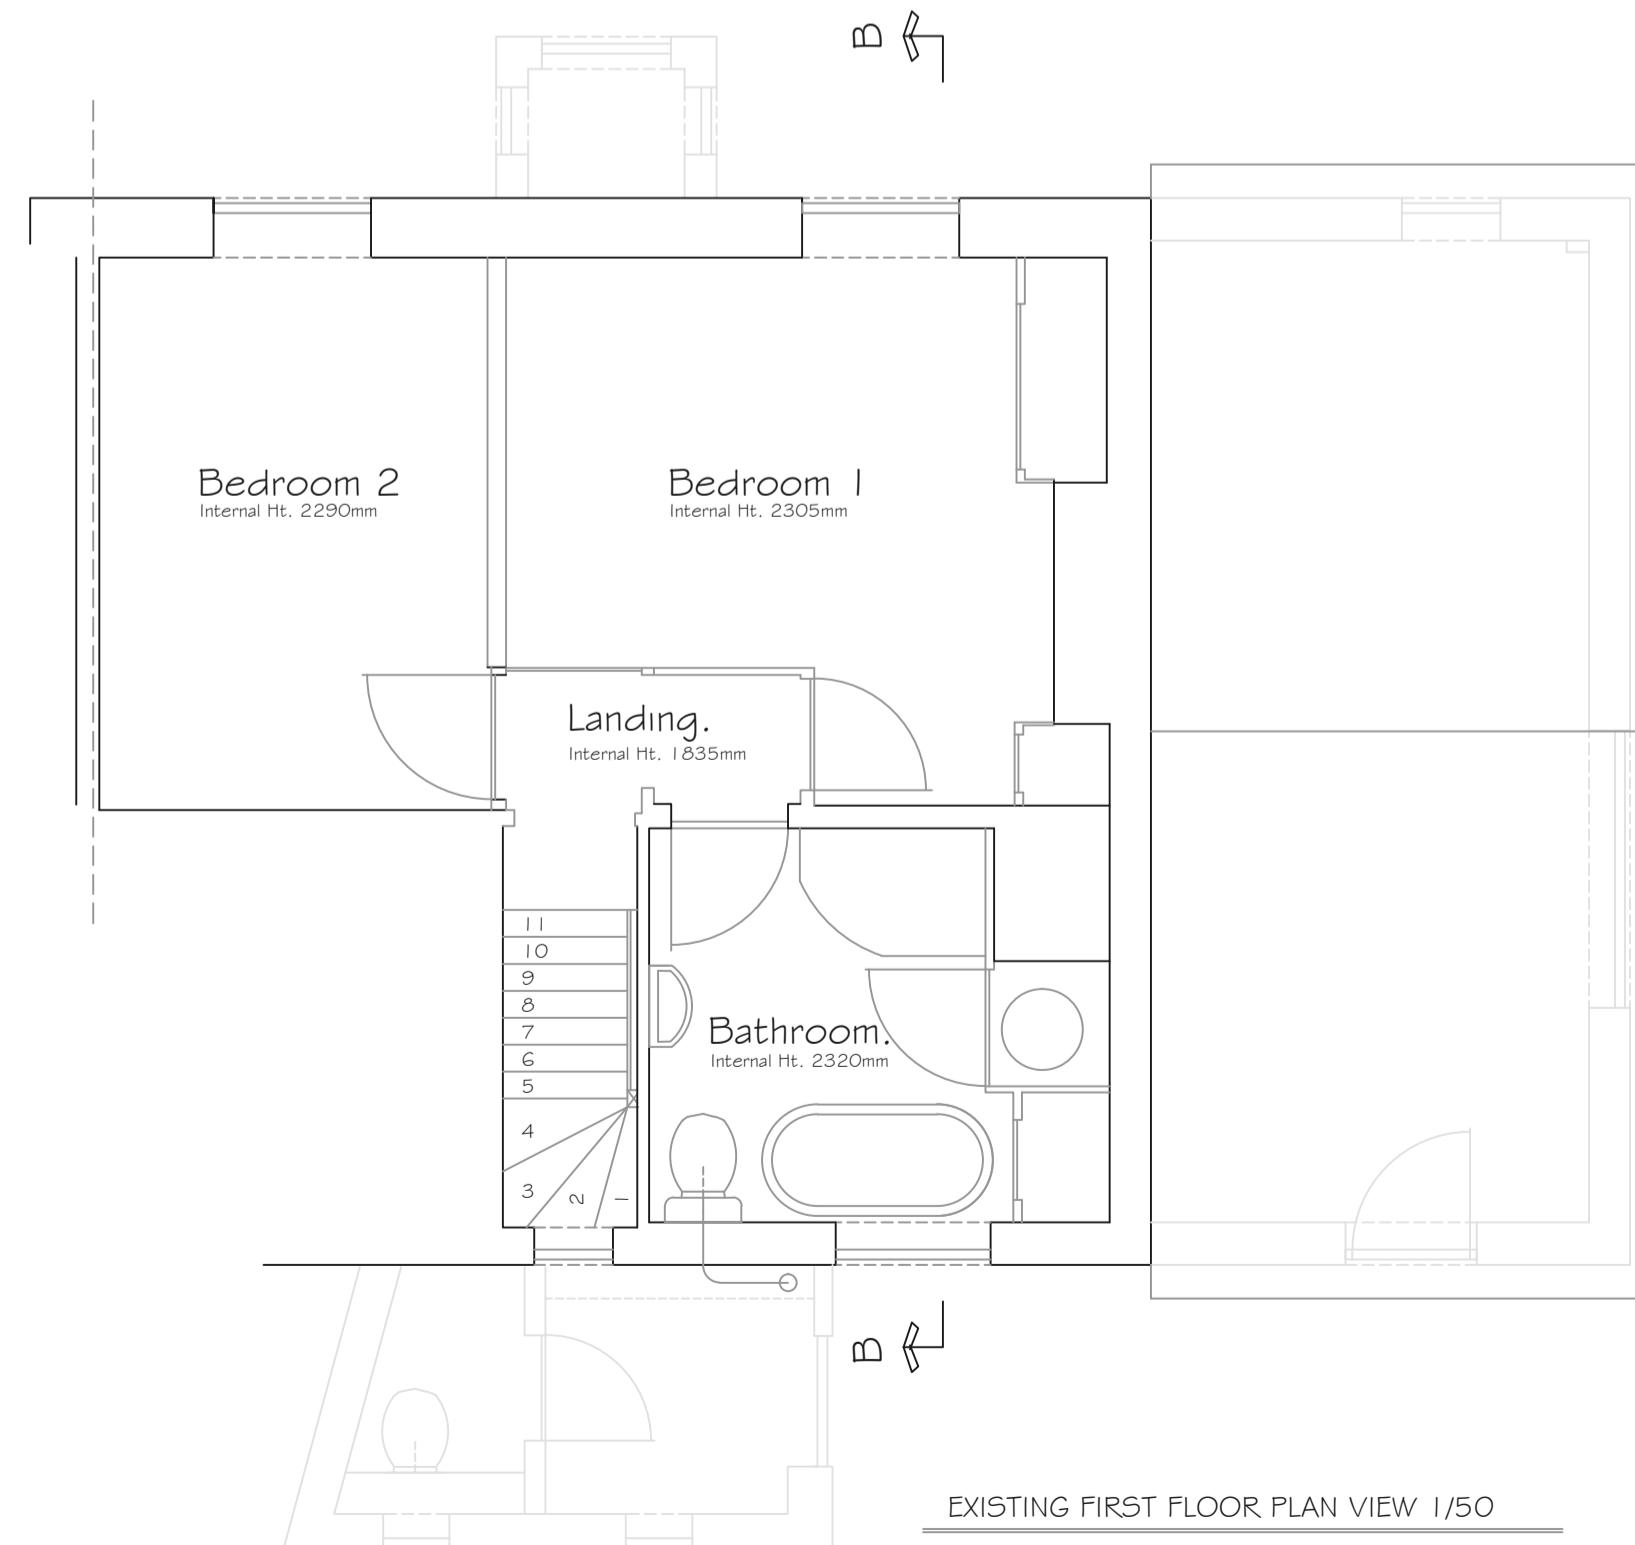

EXISTING FIRST FLOOR PLAN VIEW 1/50

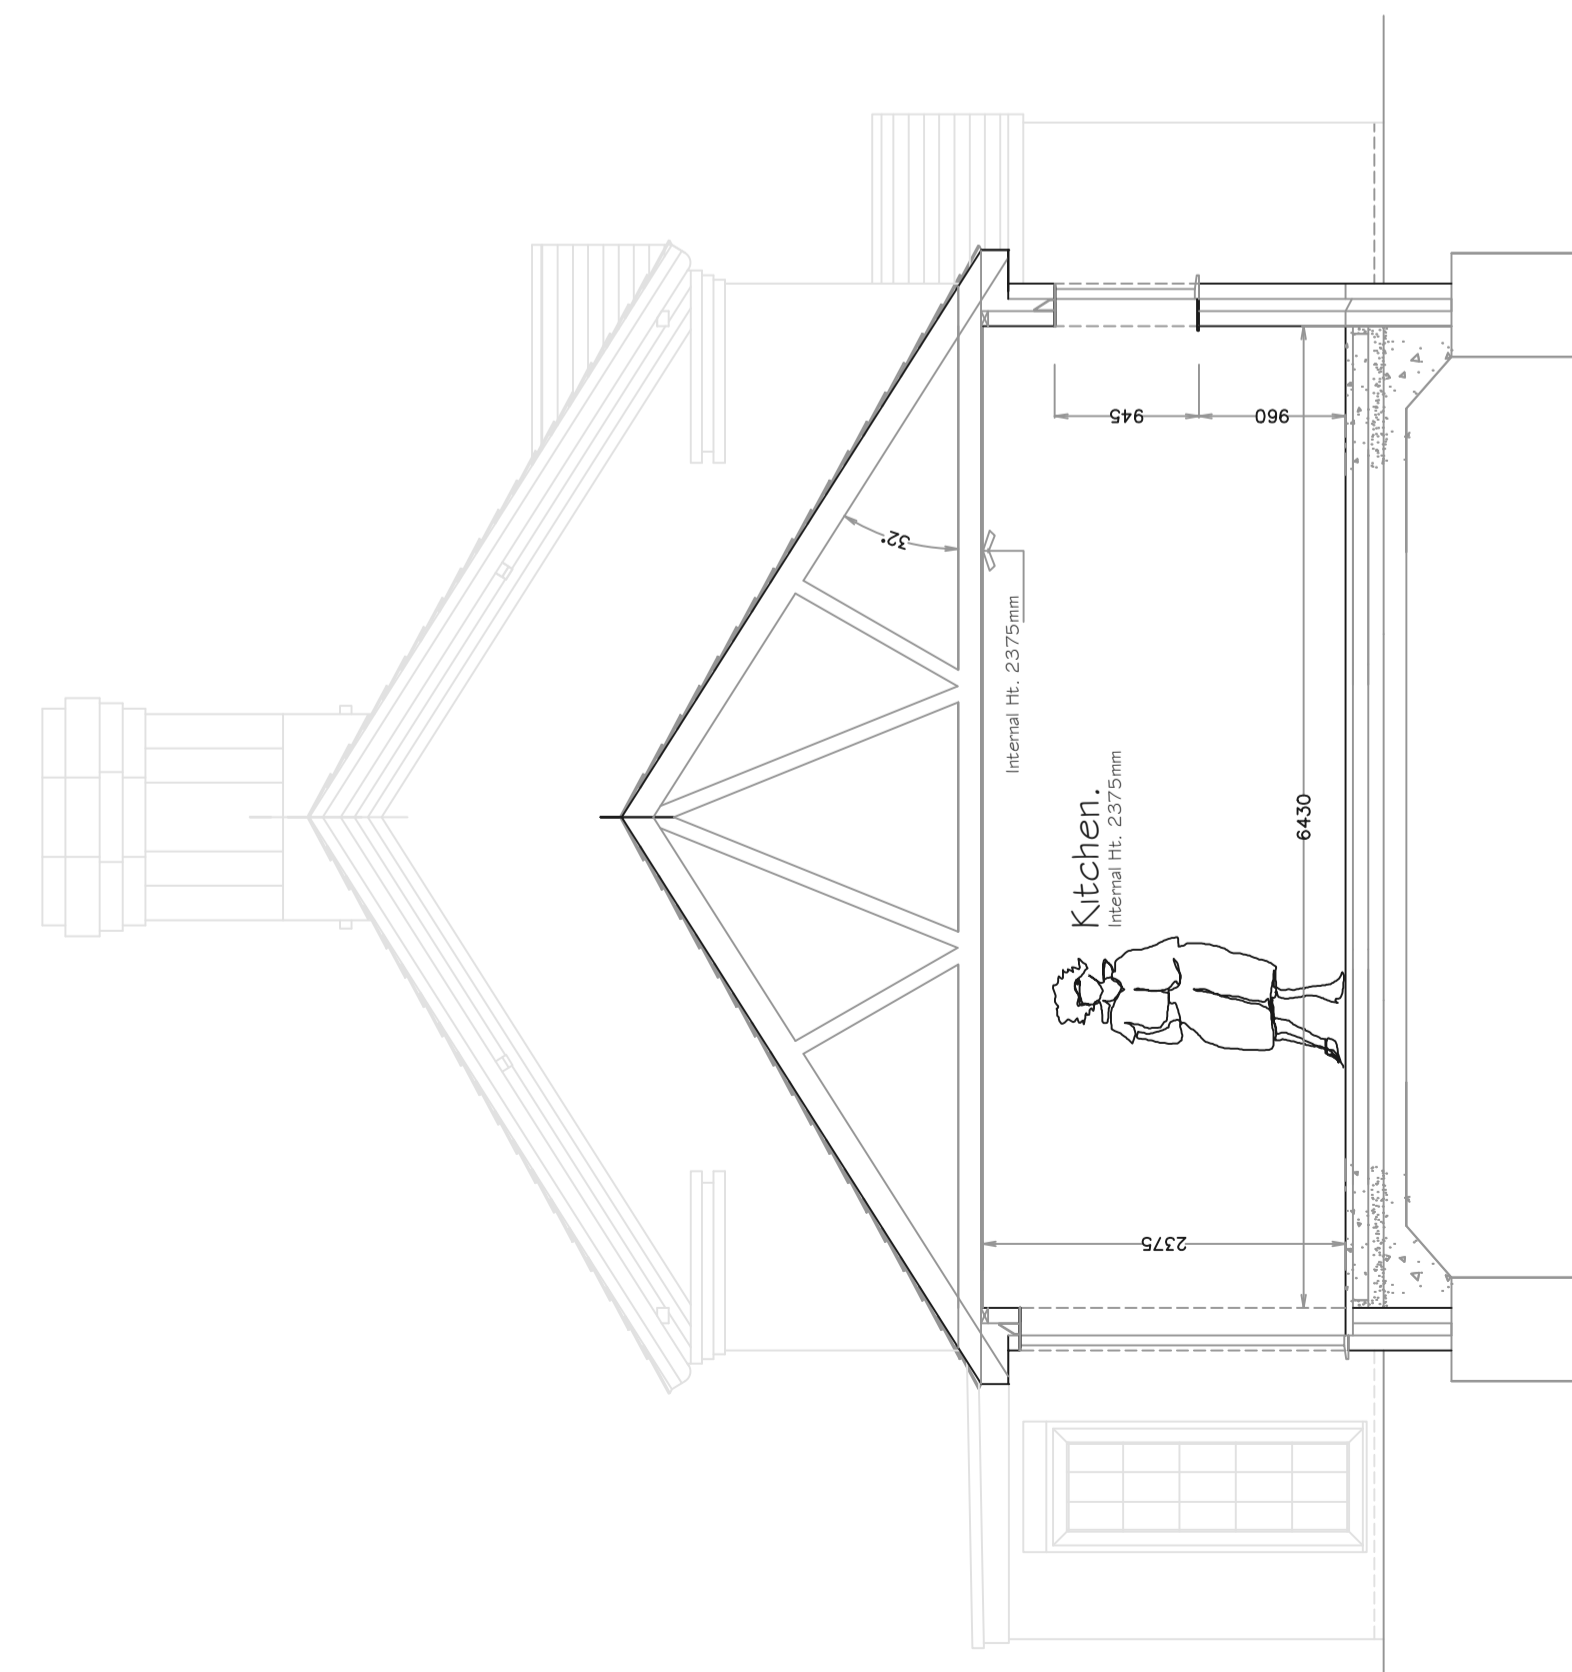

EXISTING TYPICAL CROSS SECTION AA 1/50

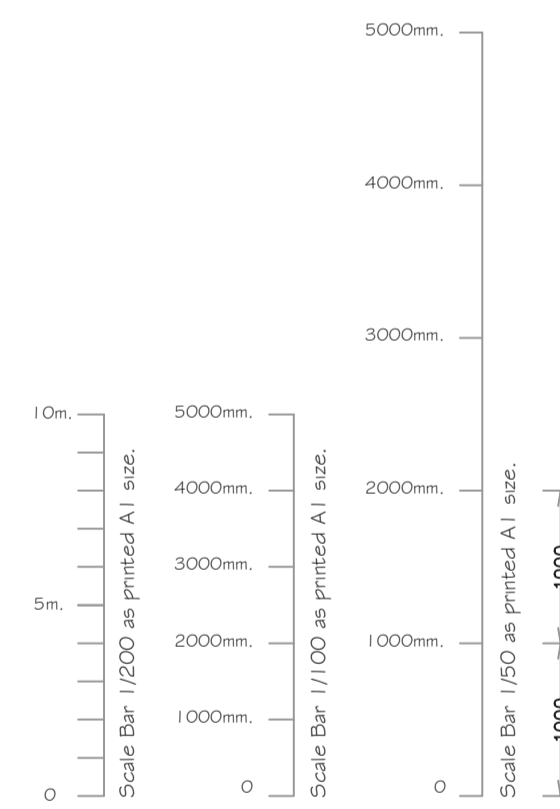

C.P. Architectural Ltd.
Design & Planning Services.

9 Foxcote Close,
Charlton,
Hants, SP10 4AS,
01264 333626 / 07775 714716
WWW.cparchitectural.co.uk

REV.	DATE	NOTES
A	04/1/23	Add site block plan at 1/200 scale. Issue to TVBC for full planning approval.
B	11/1/23	Add the existing side window to the side elevation issue to planning.

Job Title:
First Floor Side Extension & Internal Alterations.
For Mr & Mrs. Maxwell.
6 High Street,
Grateley,
Hants. SP11 1BJ.

Drawing Title:
Existing Plans & Elevations.

Drawn by:
Colin Peter Dodds.

Scale: As Marked. Date: 28/11/23

Read in conjunction with:
01/MAXWELL/23

Drawing Number:
02/MAXWELL/23

B