




Existing

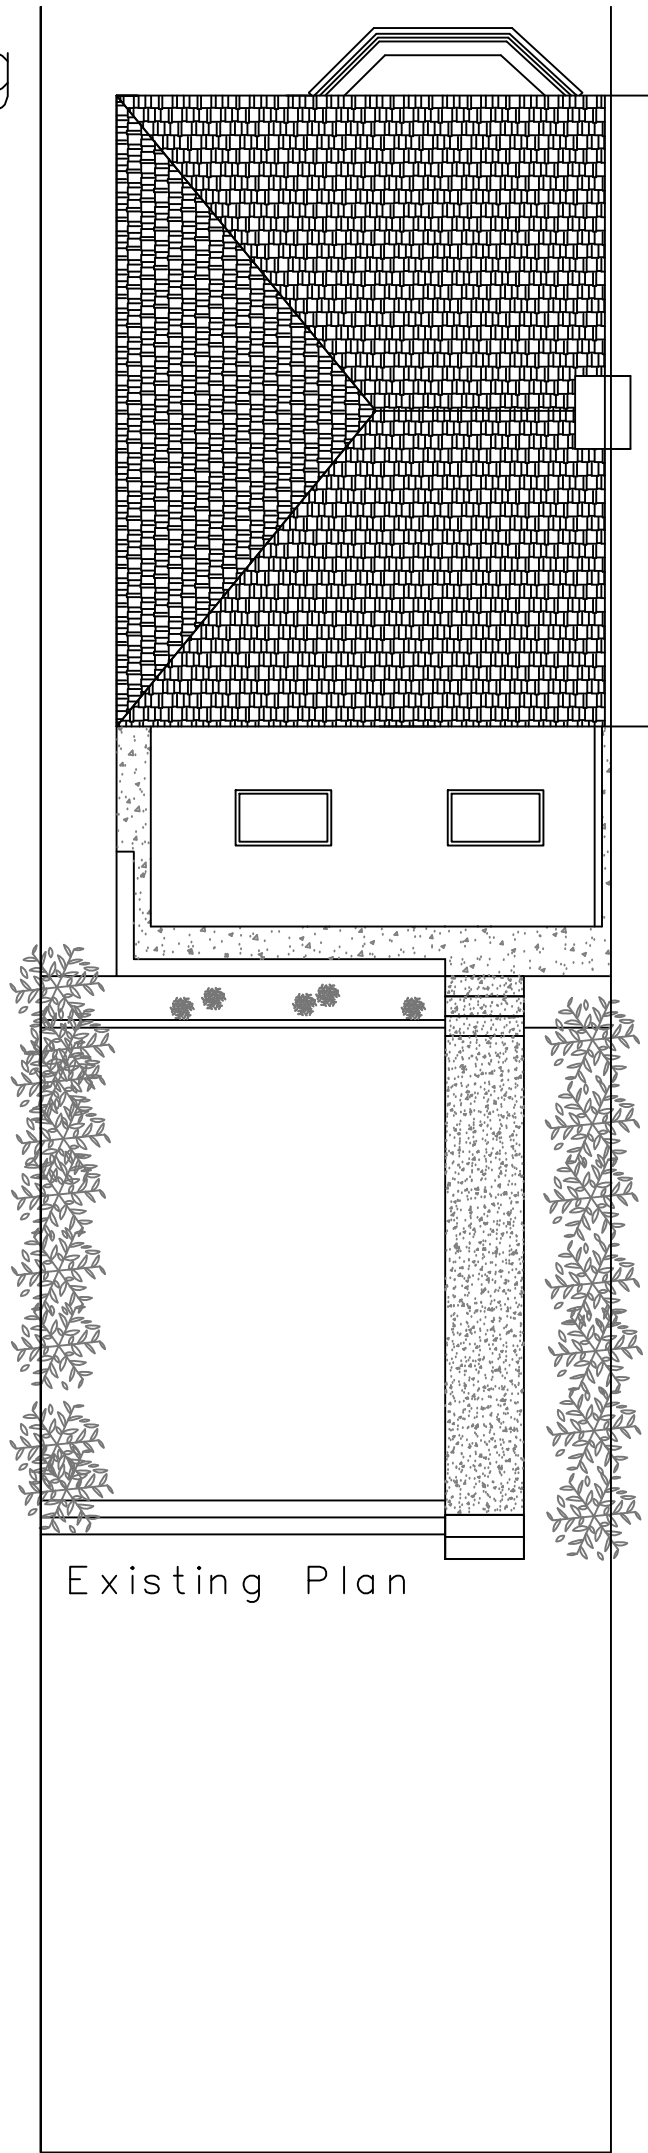


Existing Plan

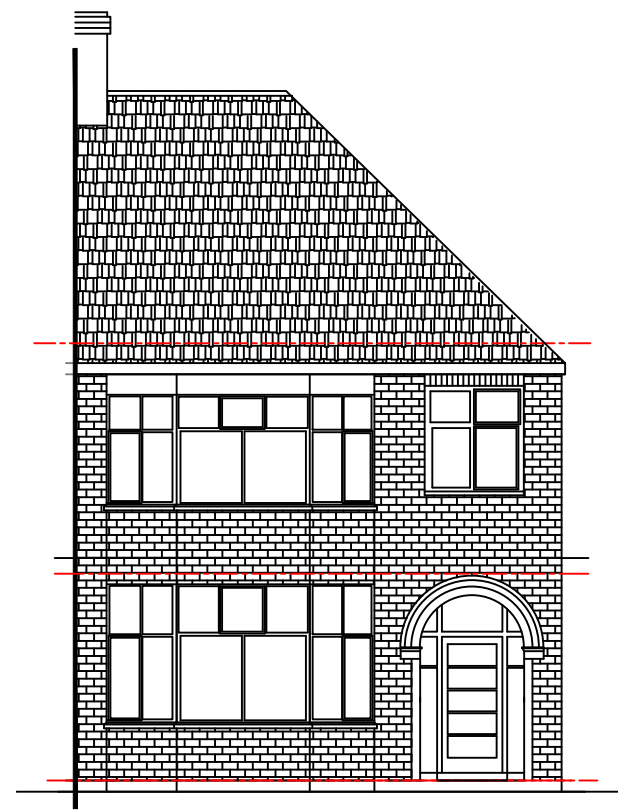

Existing Front Elevation

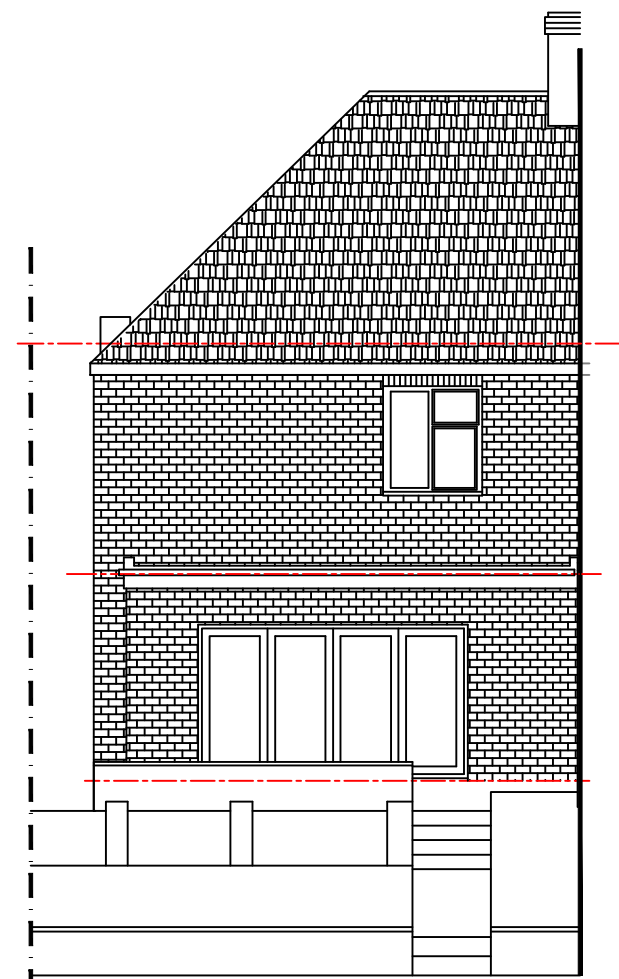

Existing Rear Elevation

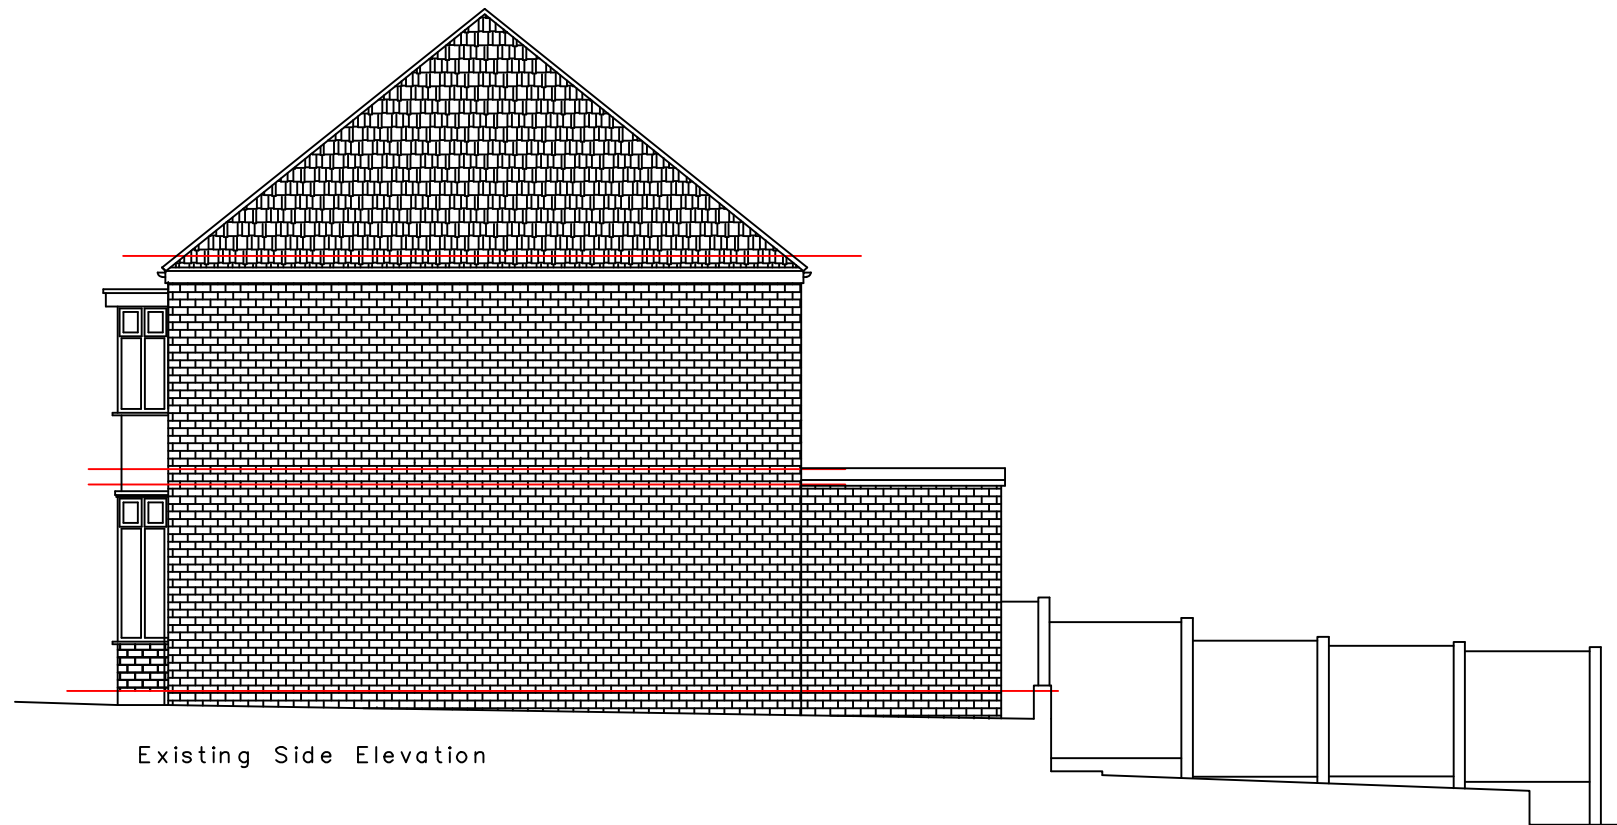

Existing Side Elevation

NOTE: DRAWINGS ARE SUBJECT TO CHANGE FOR PLANNING AND BUILDING REGULATION

DRG NO: 01110 - 001

DATE: 23.11.23

SCALE: 1:100

PROJECT:  
Proposed Rear decking  
162 Dowson Road  
Hyde

CLIENT:  
Mr D Byrne  
DRAWING  
Existing Plans & Elevations