




EXISTING FRONT SOUTH-WEST ELEVATION

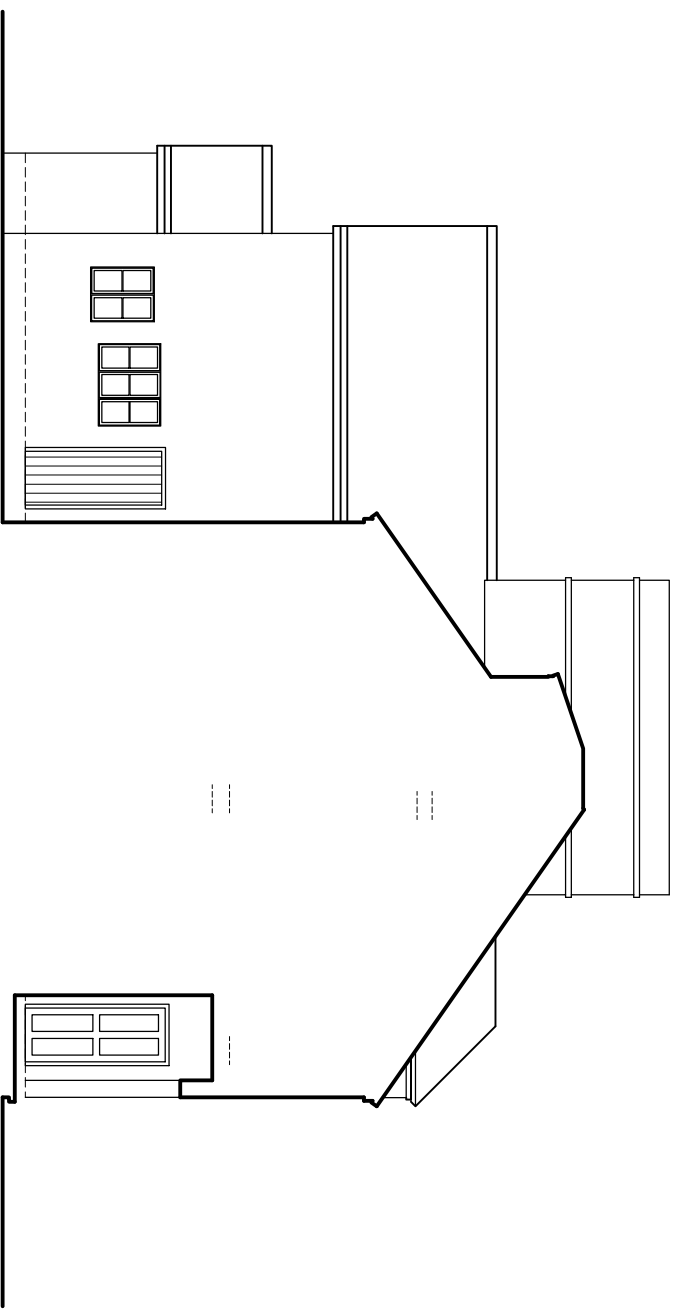


EXISTING SIDE NORTH-WEST ELEVATION

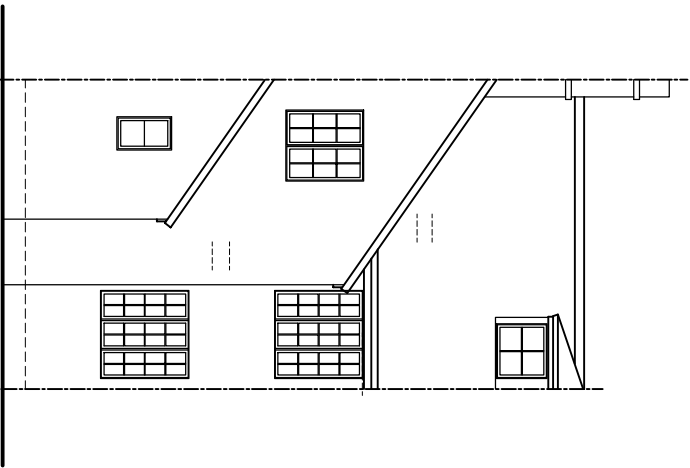


EXISTING REAR NORTH-EAST ELEVATION

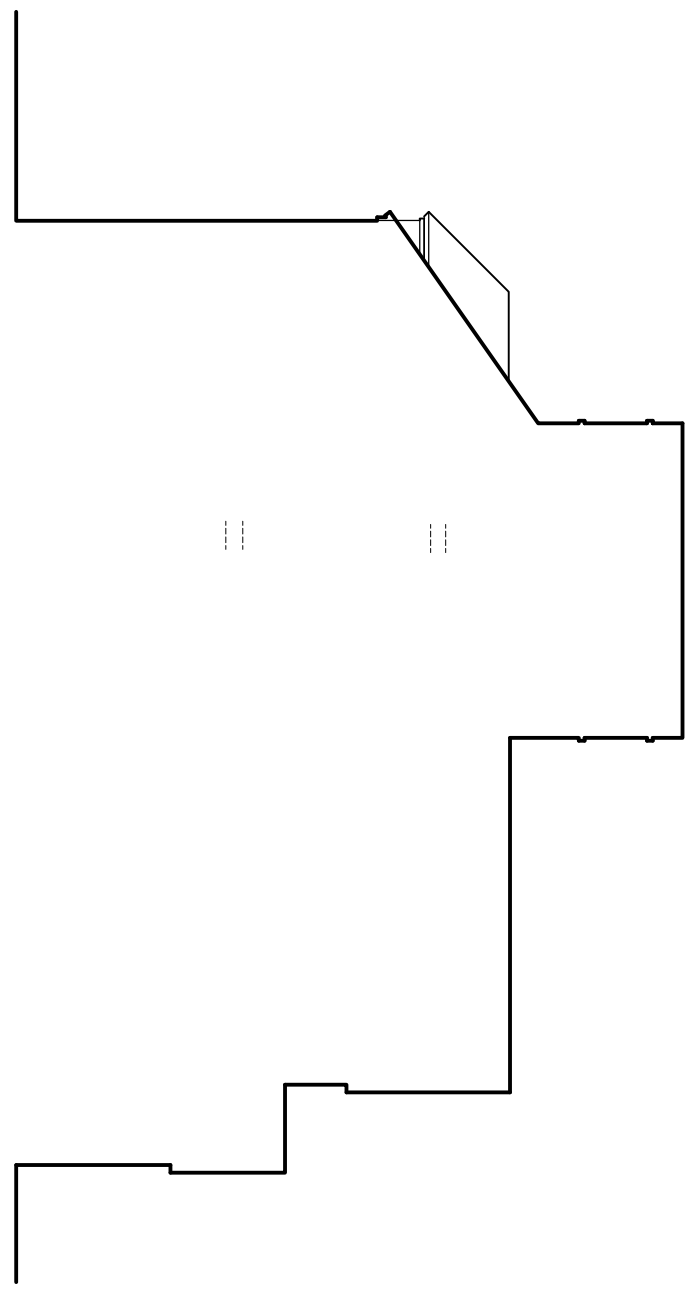


EXISTING END SOUTH-EAST ELEVATION

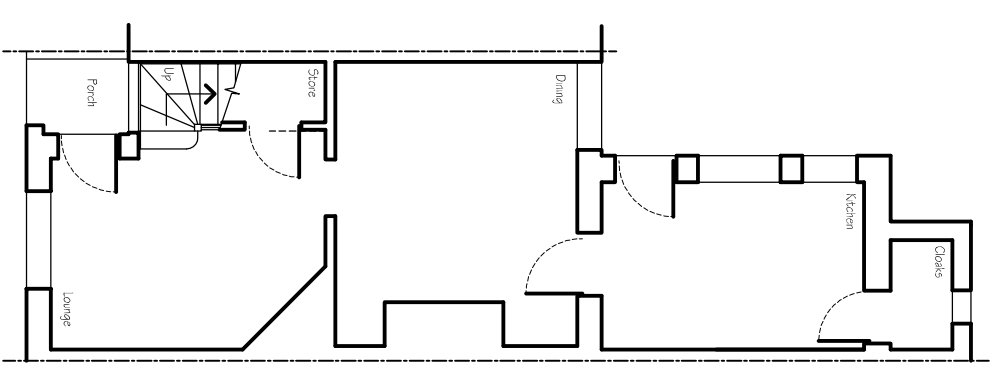


EXISTING GROUND FLOOR PLAN

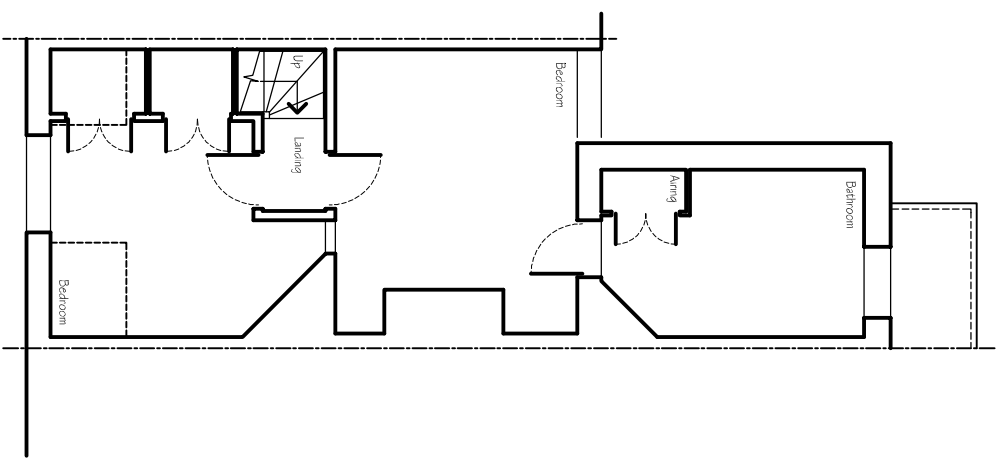


EXISTING FIRST FLOOR PLAN

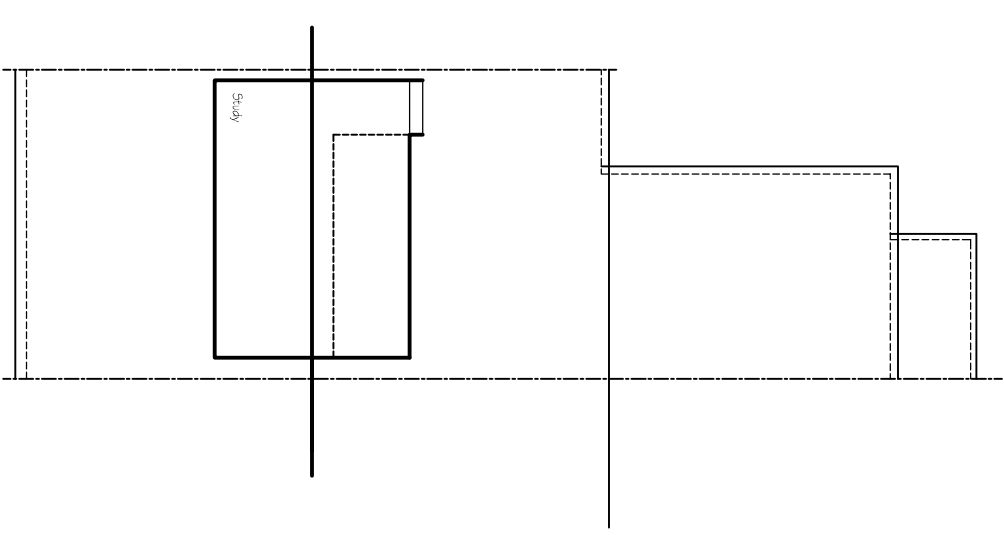

EXISTING LOFT PLAN

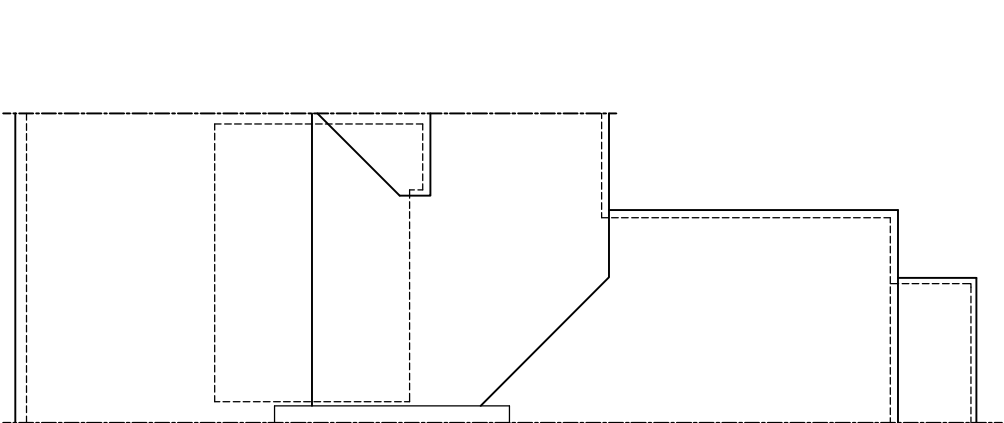

EXISTING ROOF PLAN

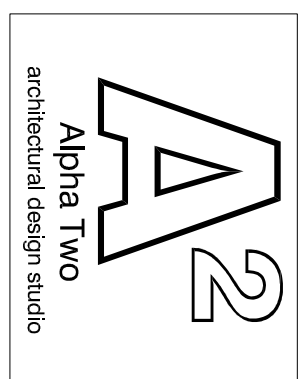

Alpha Two
 architectural design studio

Head Office: The Bathouse, 19 Westminster Court,
 BRACKLEY, Northants, NN13 7ED
 London Offices: Studio A2, Headroom Road,
 Thornton Heath, London, CR7 6JQ
 Cadmaniles Studio A2, Castle Yard,
 Bishopsgate, LONDON, E10 0TF

www.cadmonkies.co.uk
 cadmonkies@btconnect.com
 01280 - 70 44 44

CLIENT: Miss D Roberts
ADDRESS: 2 Mayston Cottages, 41 Lower Road, CHORLEWOOD, WD35LQ
CONTACT: Miss D Roberts
SITE: 2 Mayston Cottages 41 Lower Road, CHORLEWOOD, WD35LQ
SCHEME: Proposed Replacement Windows and Doors

DRAWING TITLE: Existing Plans

DATE: August 2023
SCALE: 1:100
DRAWN: david henrious
REV: A2

DRAWING No: P/23/162/002