


Single House option
PLANNING NOV '23

House 1 house type 1 - DET + Db Garage 316 m2/ 3400 ft2

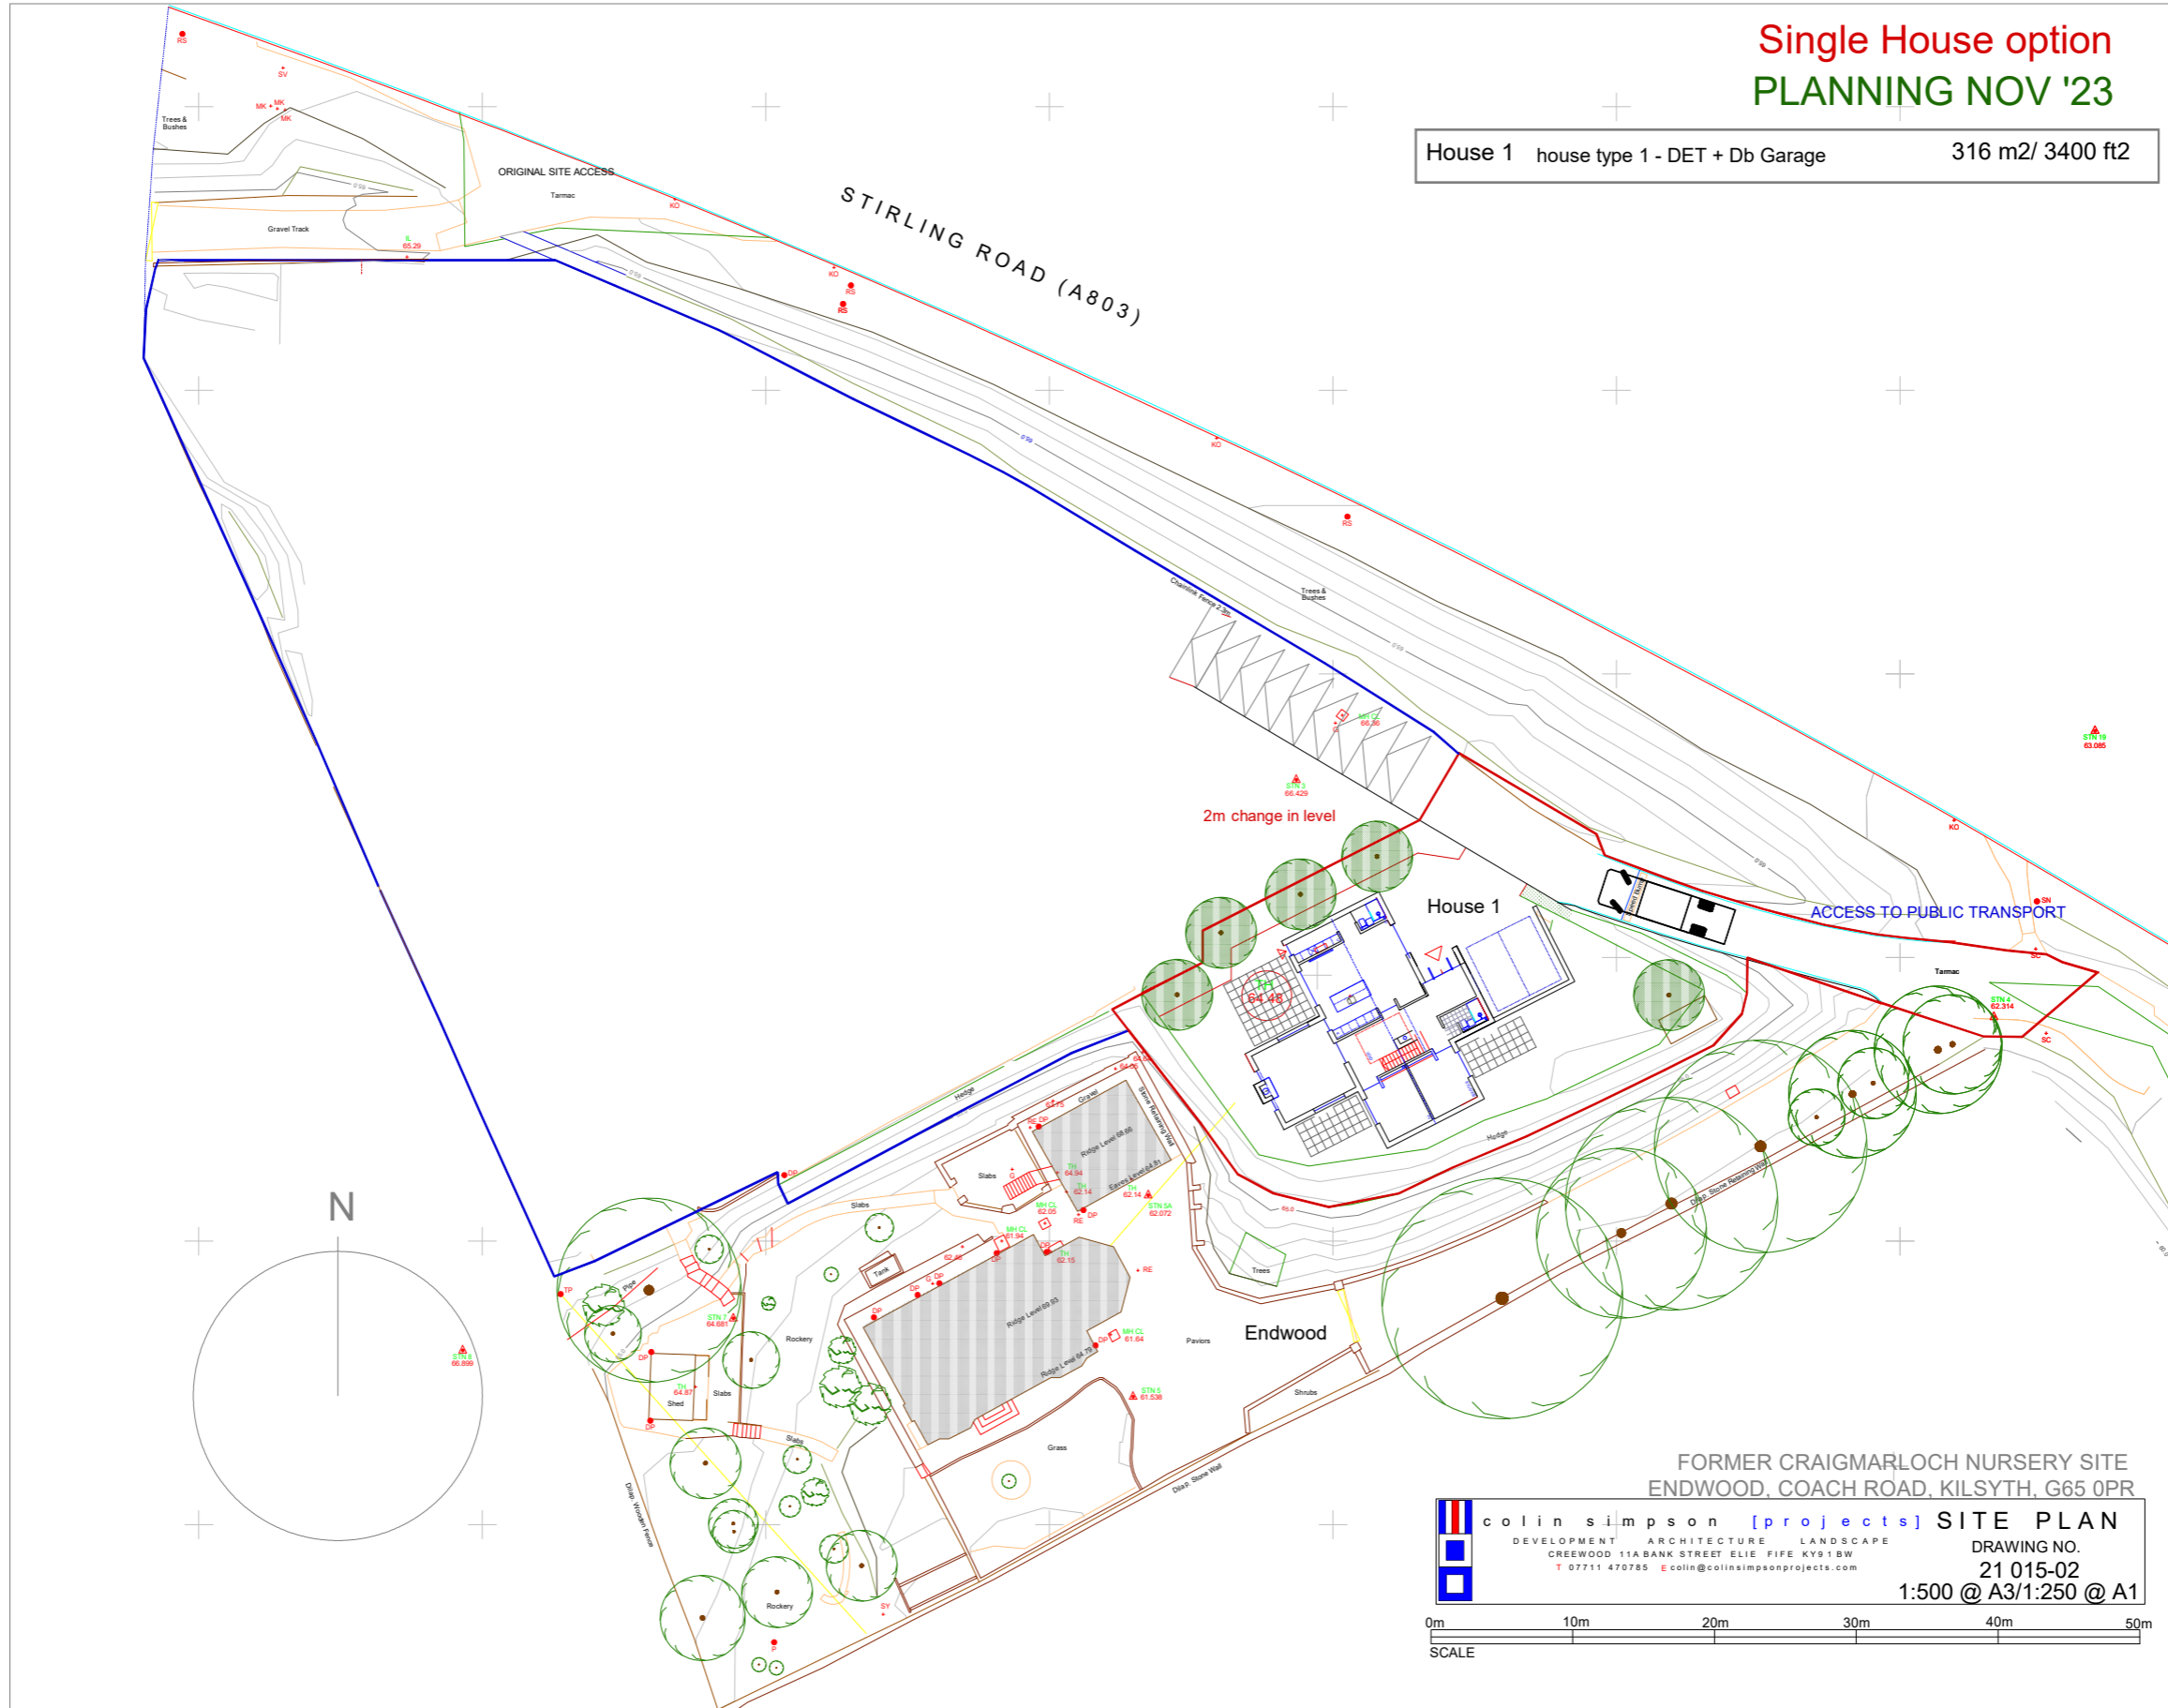

FORMER CRAIGMARLOCH NURSERY SITE
ENDWOOD, COACH ROAD, KILSYTH, G65 0PR

colin simpson [projects] SITE PLAN
DEVELOPMENT ARCHITECTURE LANDSCAPE
CREEWOOD 11A BANK STREET ELIE FIFE KY9 1BW
T 07711 470785 E colin@colinsimpsonprojects.com
DRAWING NO.
21 015-02
1:500 @ A3/1:250 @ A1

0m 10m 20m 30m 40m 50m
SCALE