


PROPOSED DETAILS

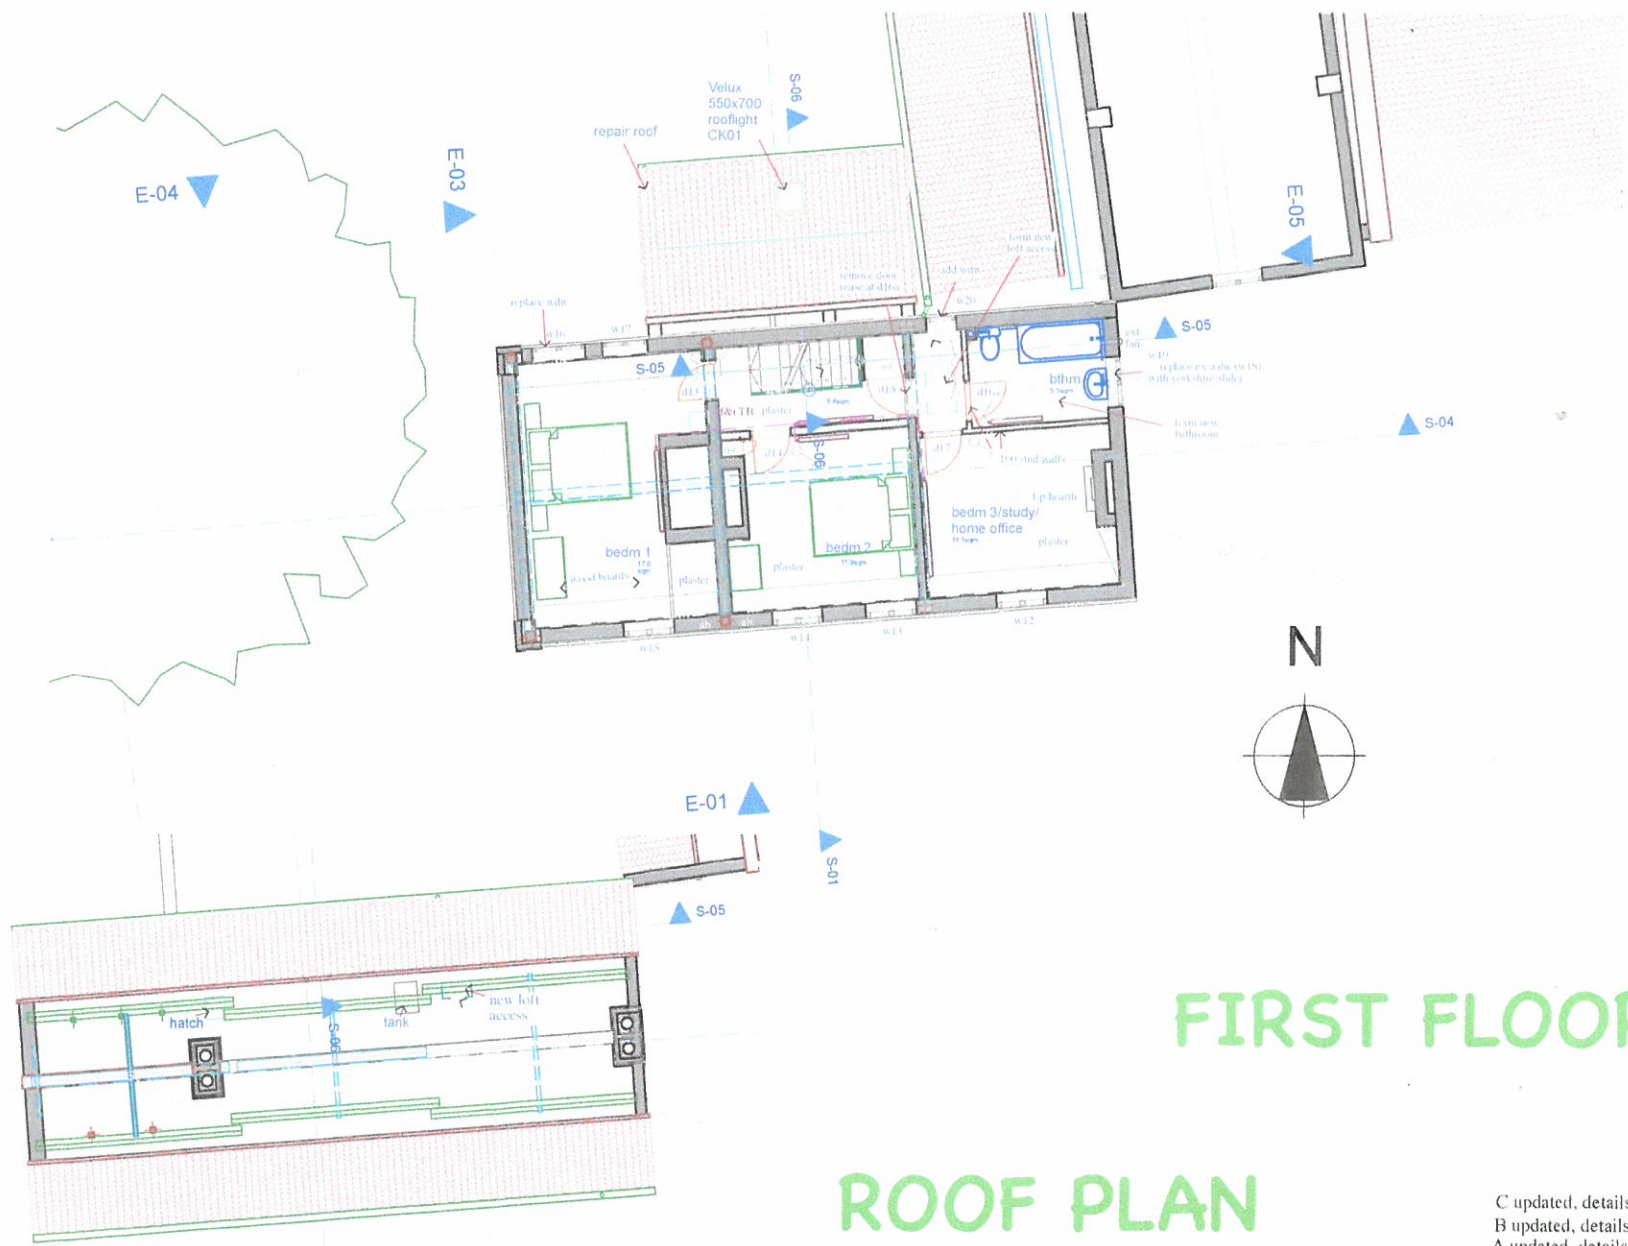

FIRST FLOOR

ROOF PLAN

C updated, details added.....07.10.23
 B updated, details added.....07.07.23
 A updated, details added.....18.03.23

Purpose of Issue Survey/ Proposed	status Checked By Approved By	Drawn By	Date	Scales @ A3 1:100	Project No. 1826	Originator	Project alan walters ba (hons) dip arch (shell) architect E: 01623 882715 e: alan@walters.co.uk	Client The Trustees of the Dorothy Harrison Trust	Layout Title First Floor & Roof Plan	Drawing Number 1826 - 07								
		project originator zone level type role number rev																

C