

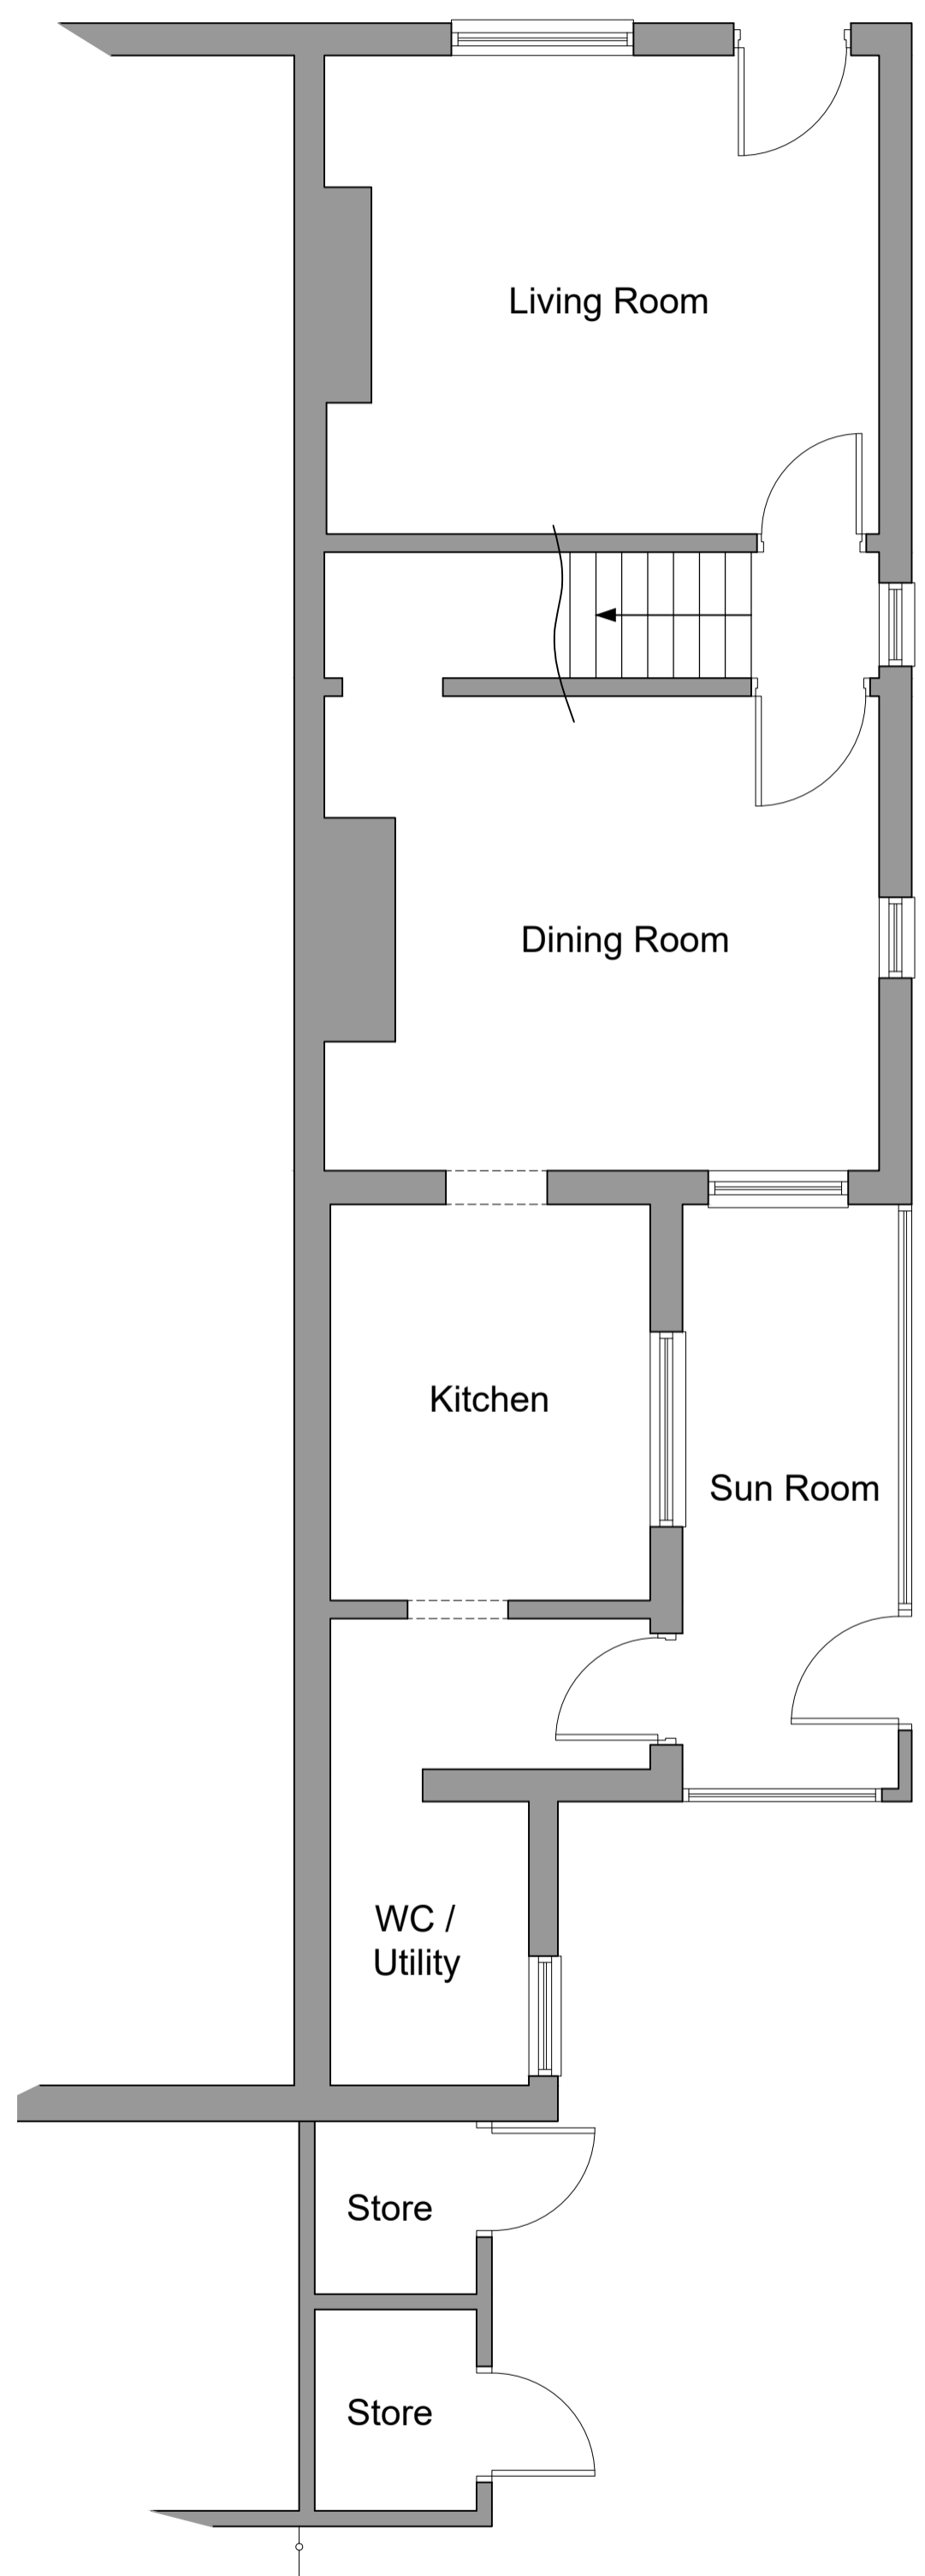


All dimensions, levels, setting-out to be checked on site and any discrepancies or omissions referred to the originator. No reproduction of any information within this drawing permitted without prior consent. All rights reserved.

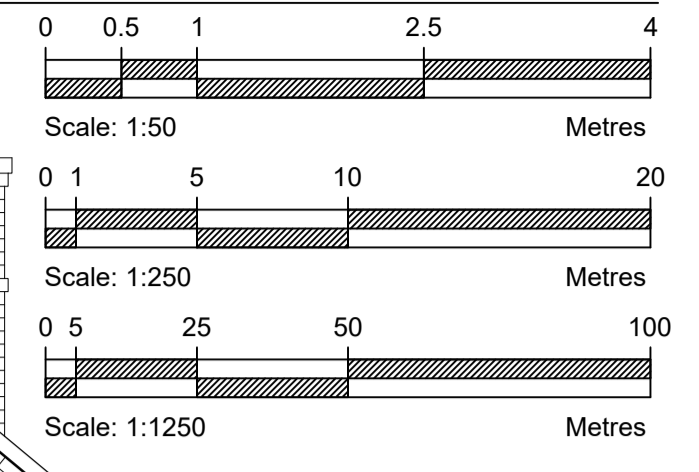


Existing Ground Floor Plan
(1:50@A1)

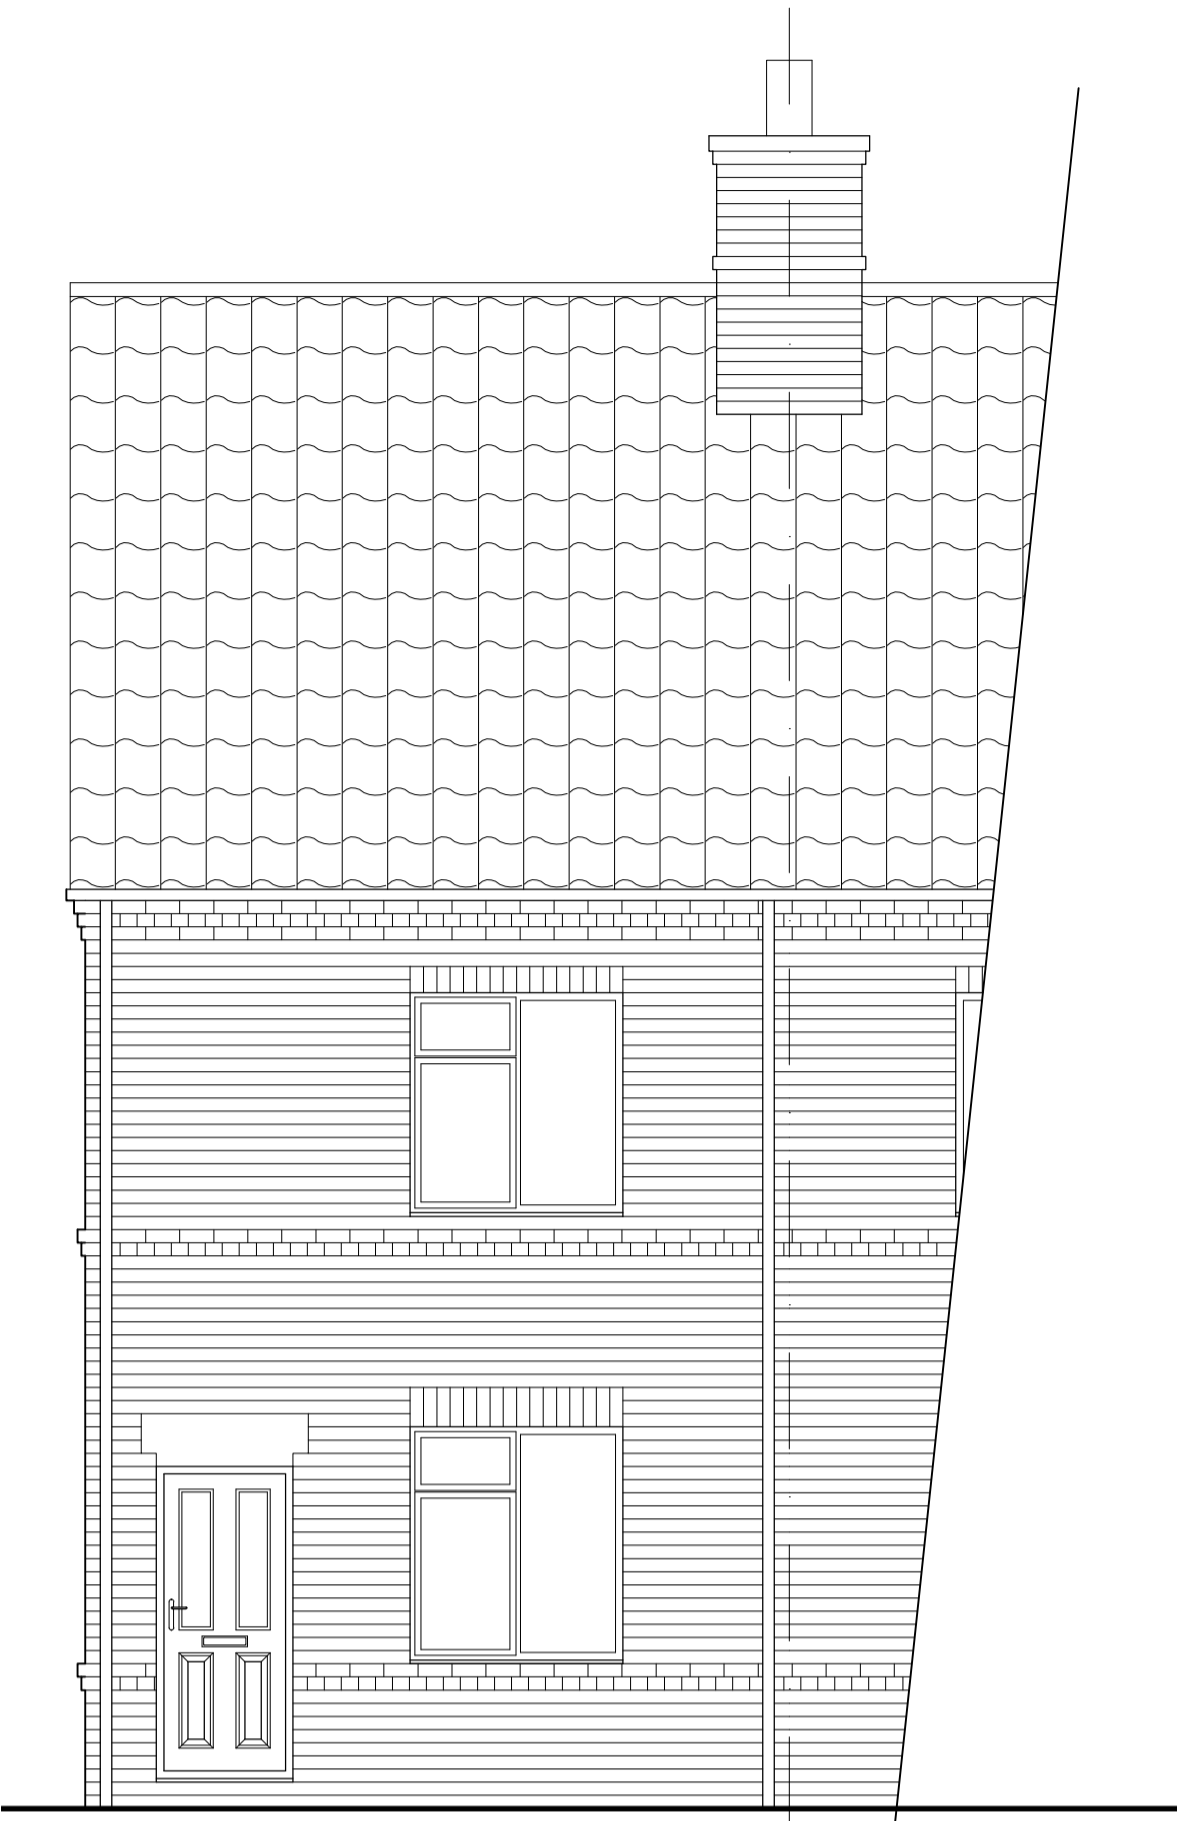


Existing Front Elevation (South)
(1:50@A1)




Existing Side Elevation (West)
(1:50@A1)

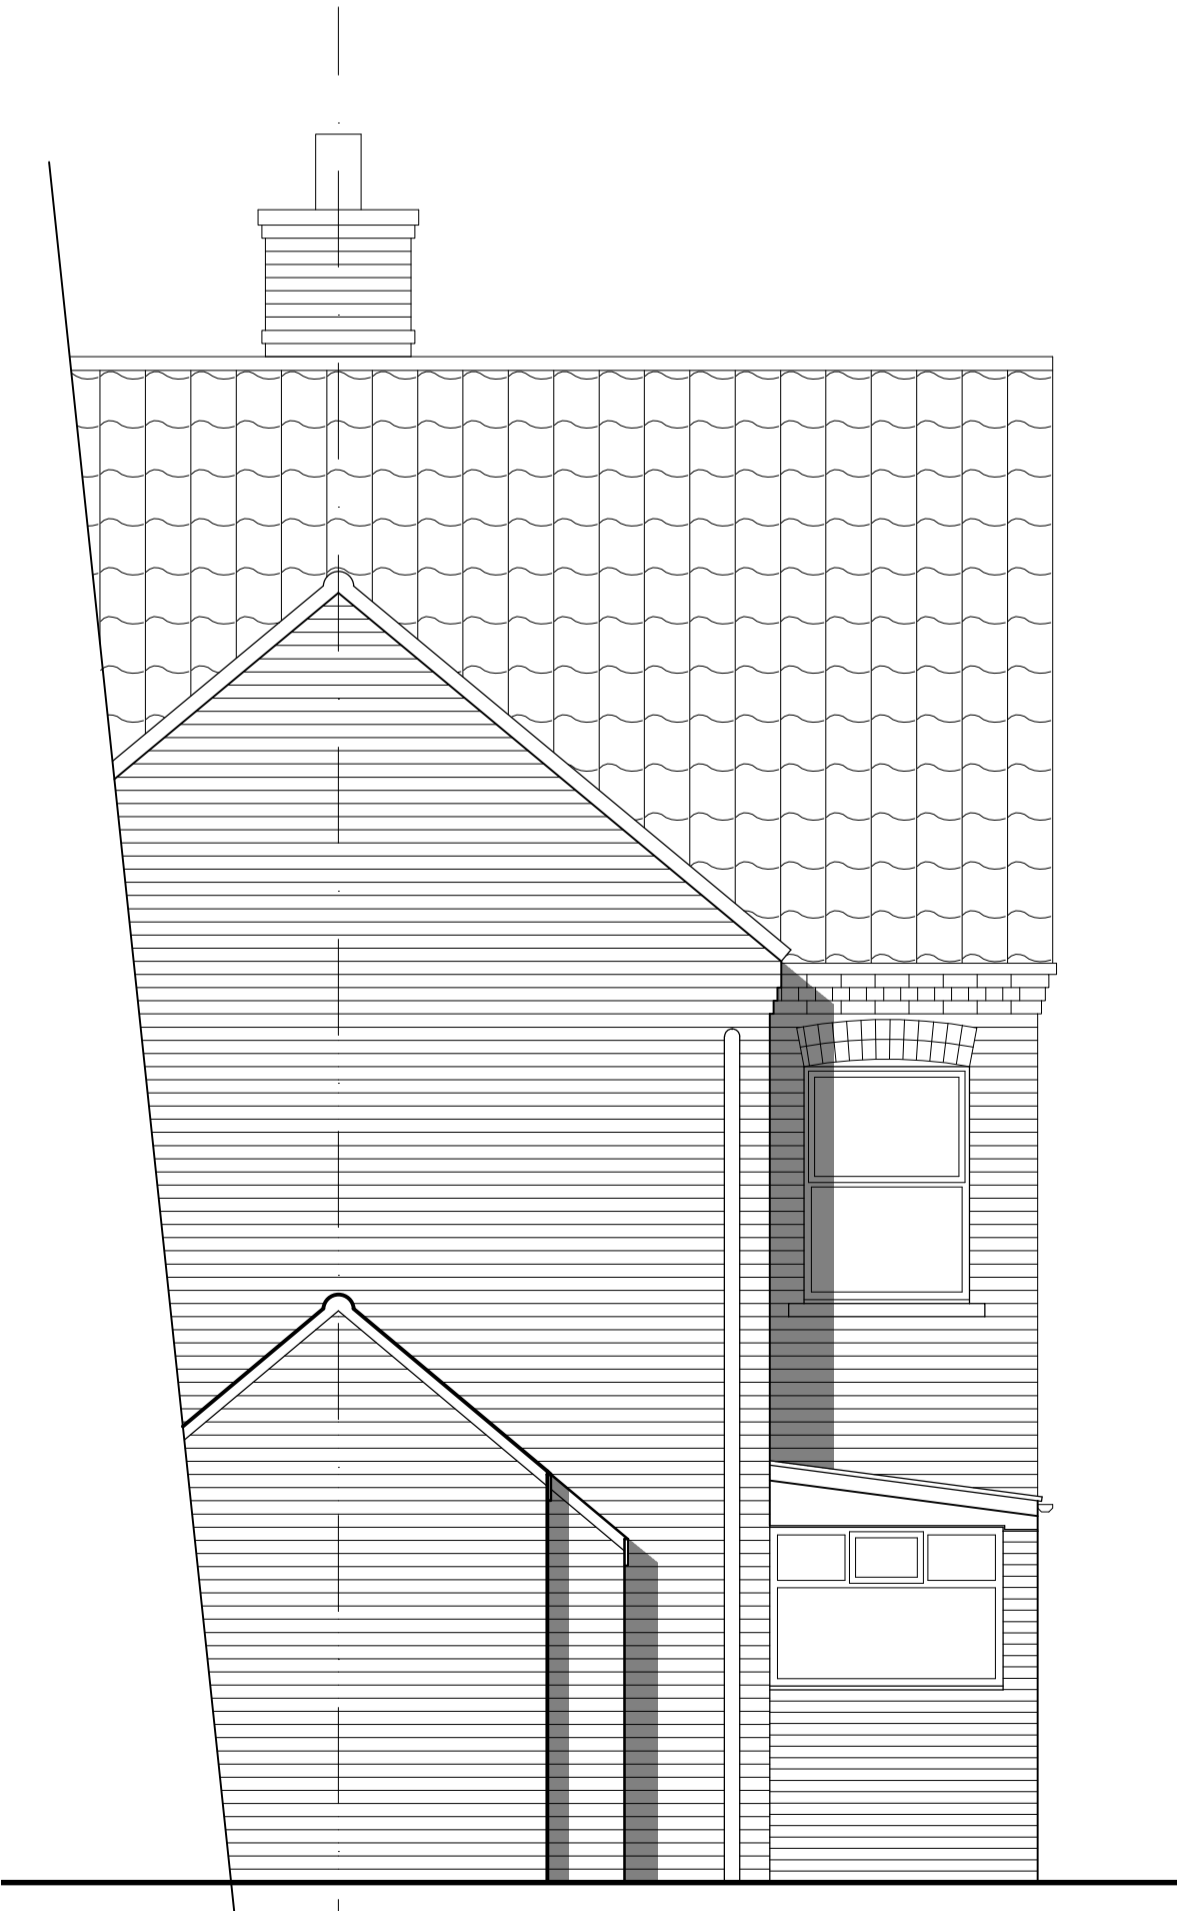

Existing Rear Elevation (North)
(1:50@A1)

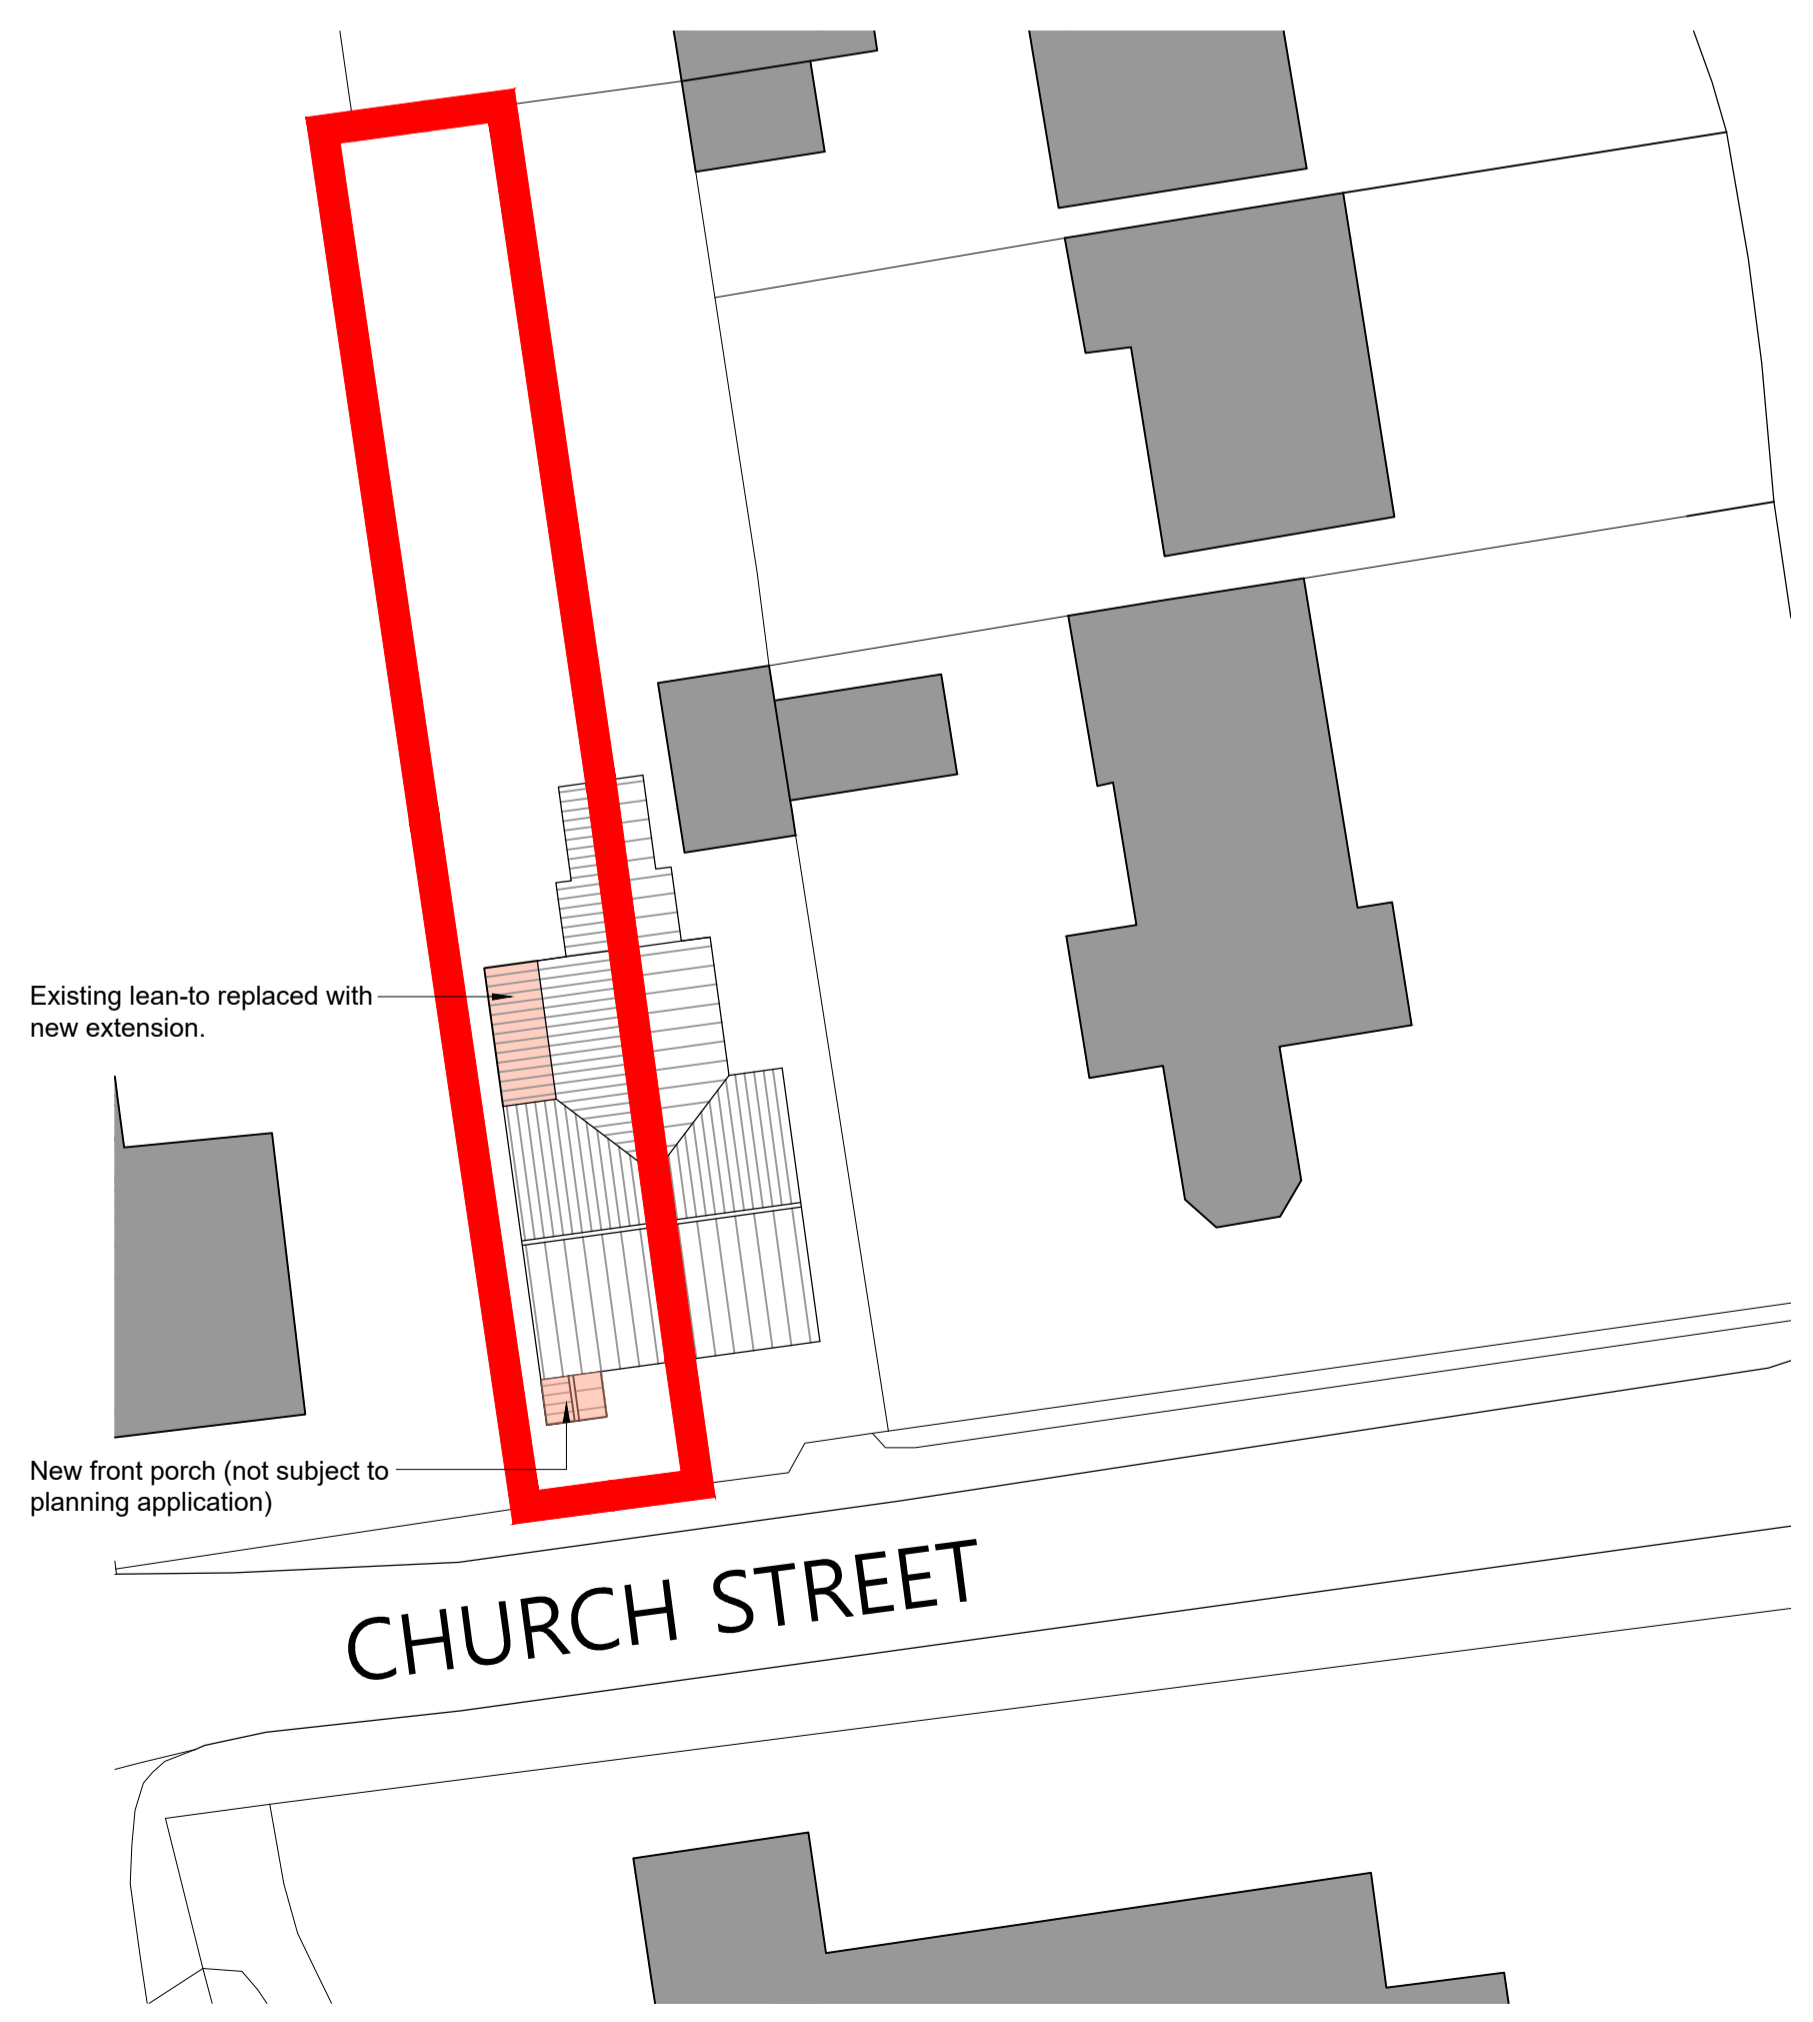

Site Plan
(1:250@A1)

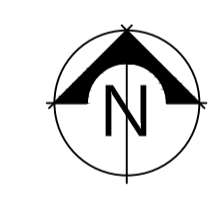

Site Location Plan
(1:1250@A1)

revision	date	description
P2	27.10.2023	Planning Application Drawing
P1	24.10.2023	Preliminary Issue

client Ms S Copperwheat

project 6 Church Street, Beckingham
Proposed Extension

title Existing Layouts & Elevations

scale(s)	date	drawn
1:50@A1; 1:100@A3	Oct 2023	PBB
project no.	drawing no.	revision
BD499	A-001	P2
drawing status	PLANNING	

Architectural Services
 • Industrial
 • Commercial
 • Domestic



Office 4, The Plough Business Hub, Church Street
 Gainsborough, Lincolnshire DN21 2JR
 e: info@benson-design.co.uk w: benson-design.co.uk