


PROPOSED




AGRICULTURAL BARN A - PROPOSED FLOOR PLAN:100

GIA: 328m² / 3530 ft²

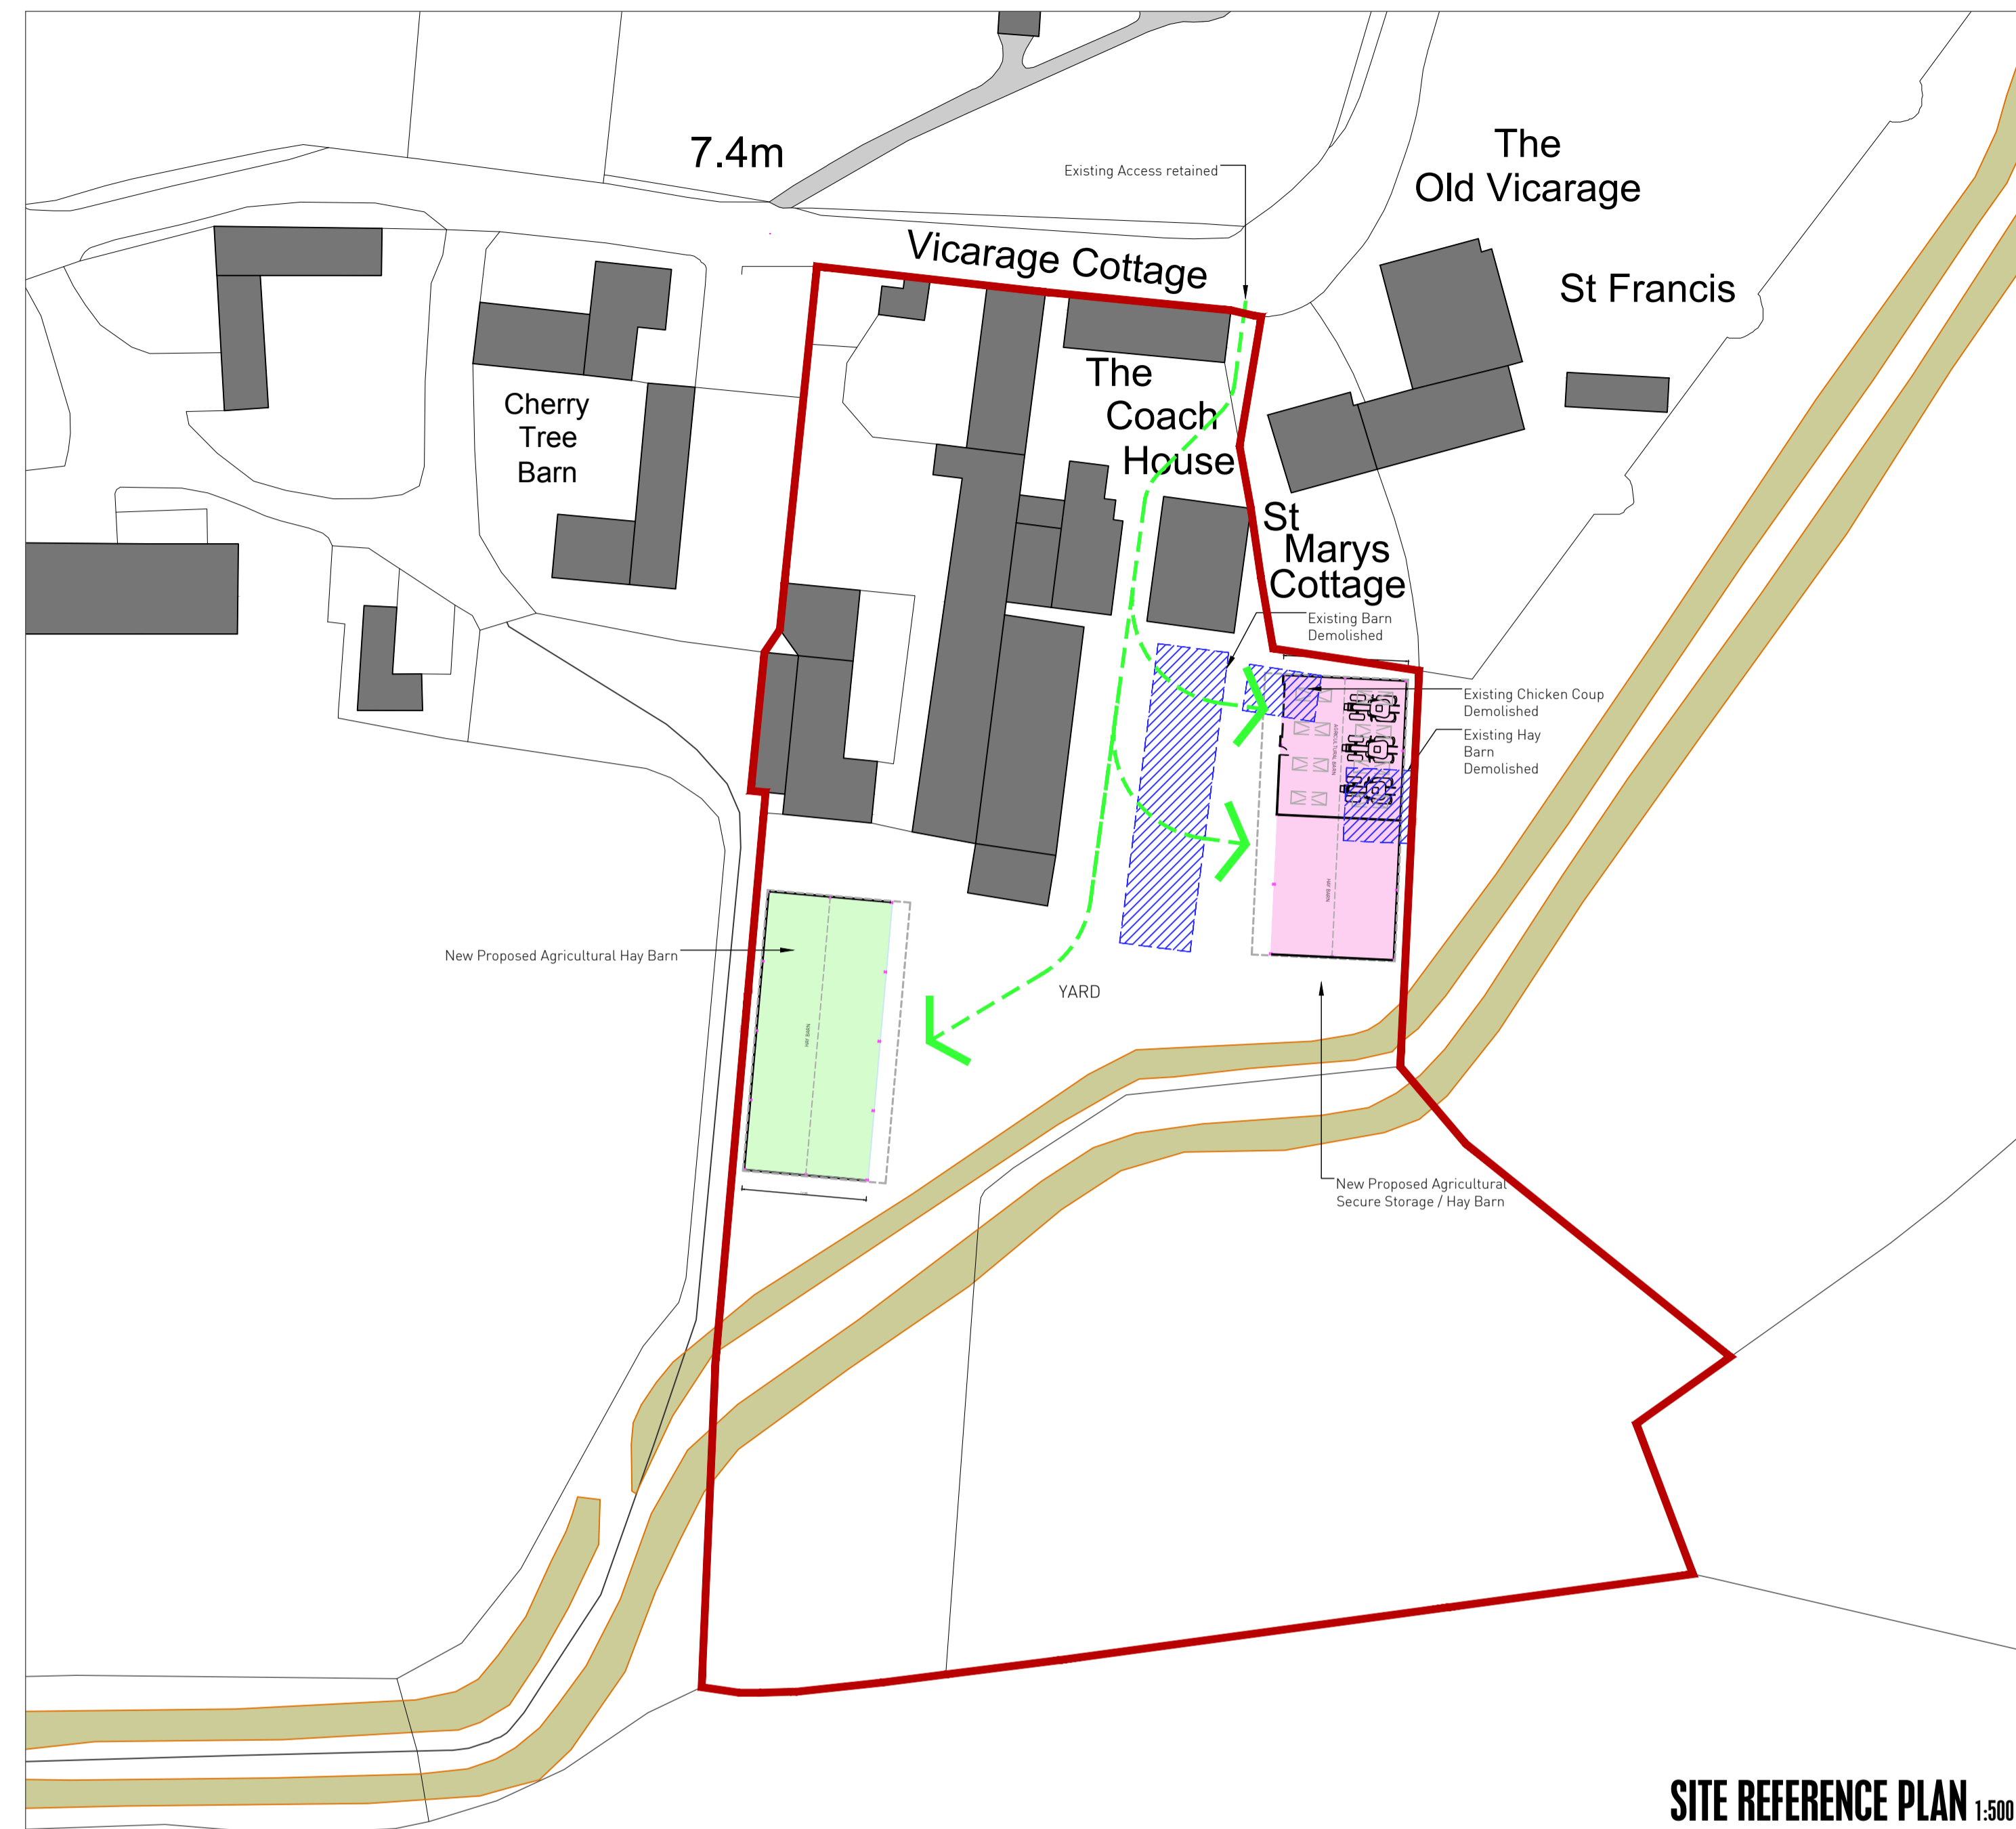


SITE REFERENCE PLAN 1:500


Notes
 All dimensions to be verified on site. Do not scale this drawing. All discrepancies to be clarified with project Architect.
 This drawing is the property of UKSD Developments Ltd and is issued on the condition it is not reproduced, retained or disclosed to any unauthorised person, either wholly or in part without written consent of UKSD Developments Ltd.
 Ordnance Survey material is used with the permission of The Controller of HMSO, Crown copyright.
 The CDM hazard management procedures for the UKSD aspects of the design of this project are to be found on the 'UKSD - Designer's Hazard Identification and Management Sheet' and/or drawings. The full project design team's comprehensive set of hazard management procedures are available from the Planning Supervisor/Safety Coordinator appointed for the project.

 


AGRICULTURAL BARN A - PROPOSED FRONT ELEVATION:100

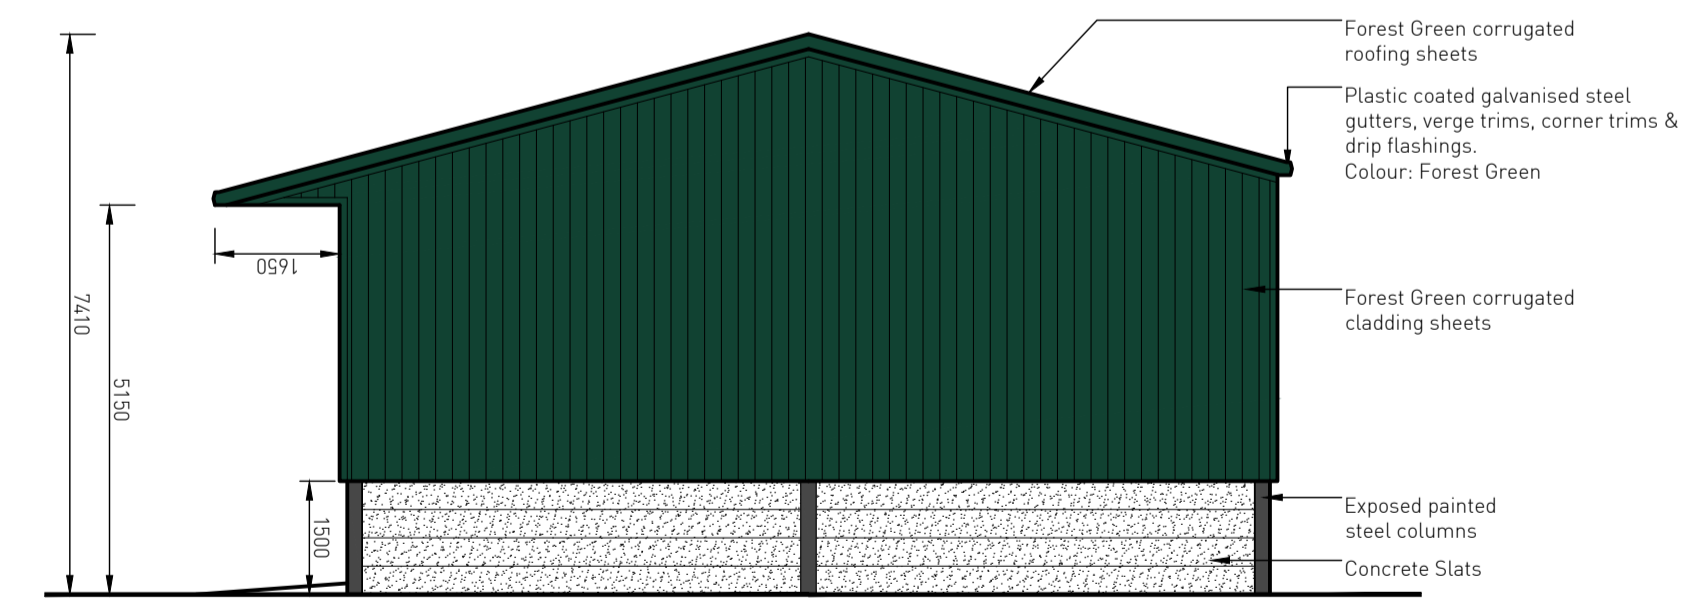


AGRICULTURAL BARN A - PROPOSED SIDE ELEVATION:100

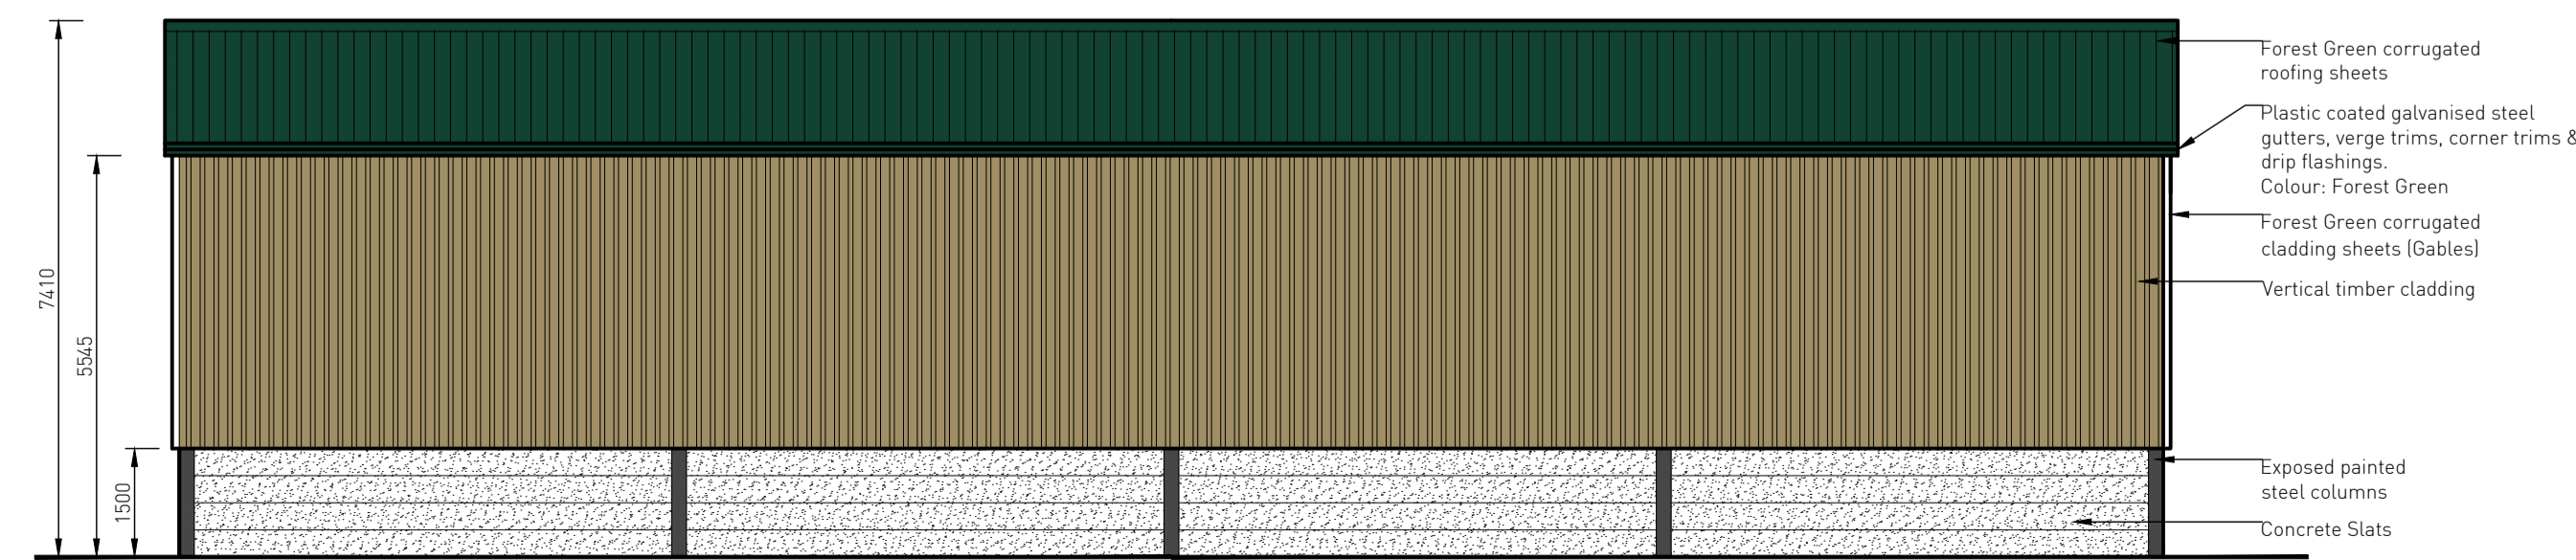

AGRICULTURAL BARN A - PROPOSED REAR ELEVATION:100

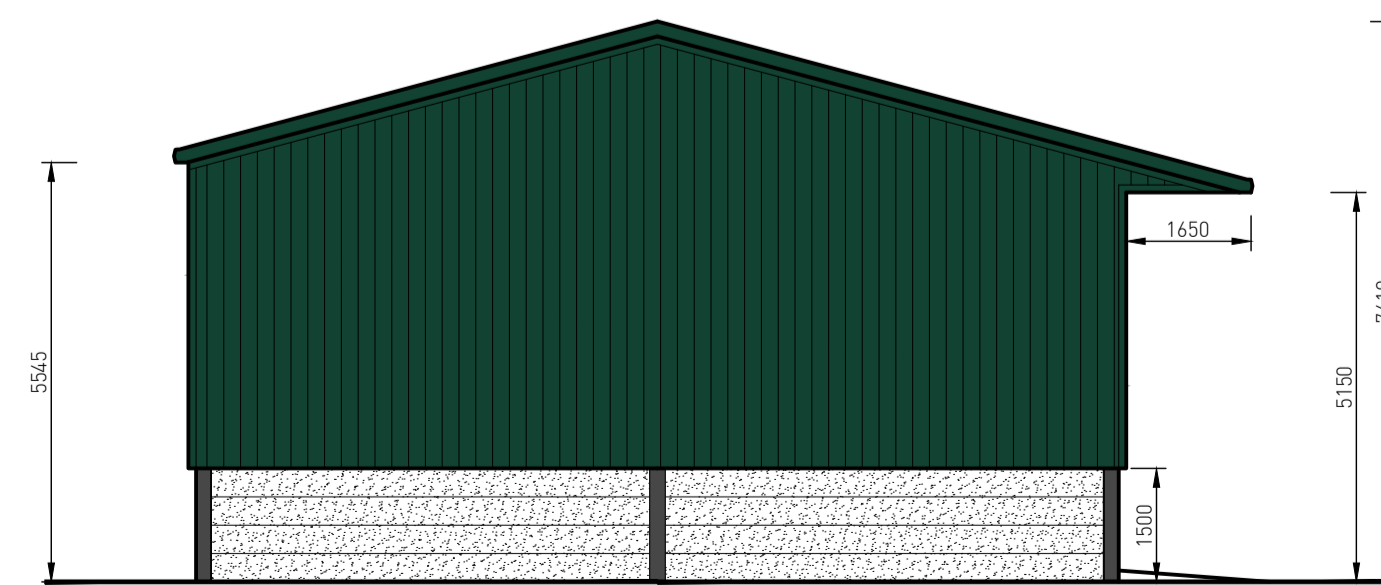

AGRICULTURAL BARN A - PROPOSED SIDE ELEVATION:100

 

PLANNING DRAWING

Rev	Date	Description	By	Chk
MR T PARFITT				
Project Title: PROPOSED AGRICULTURAL BARN A - FLOOR PLANS & ELEVATIONS				
Drawing Title: PROPOSED AGRICULTURAL BARN A - FLOOR PLANS & ELEVATIONS				
Scale: 1:100 / 1:500 @ A1 Date: NOVEMBER 2023				
Job No.:	1777	Drawing No.:	UKSD-SA-08-2001	Revision No.:
				A.00

