



PROPOSED

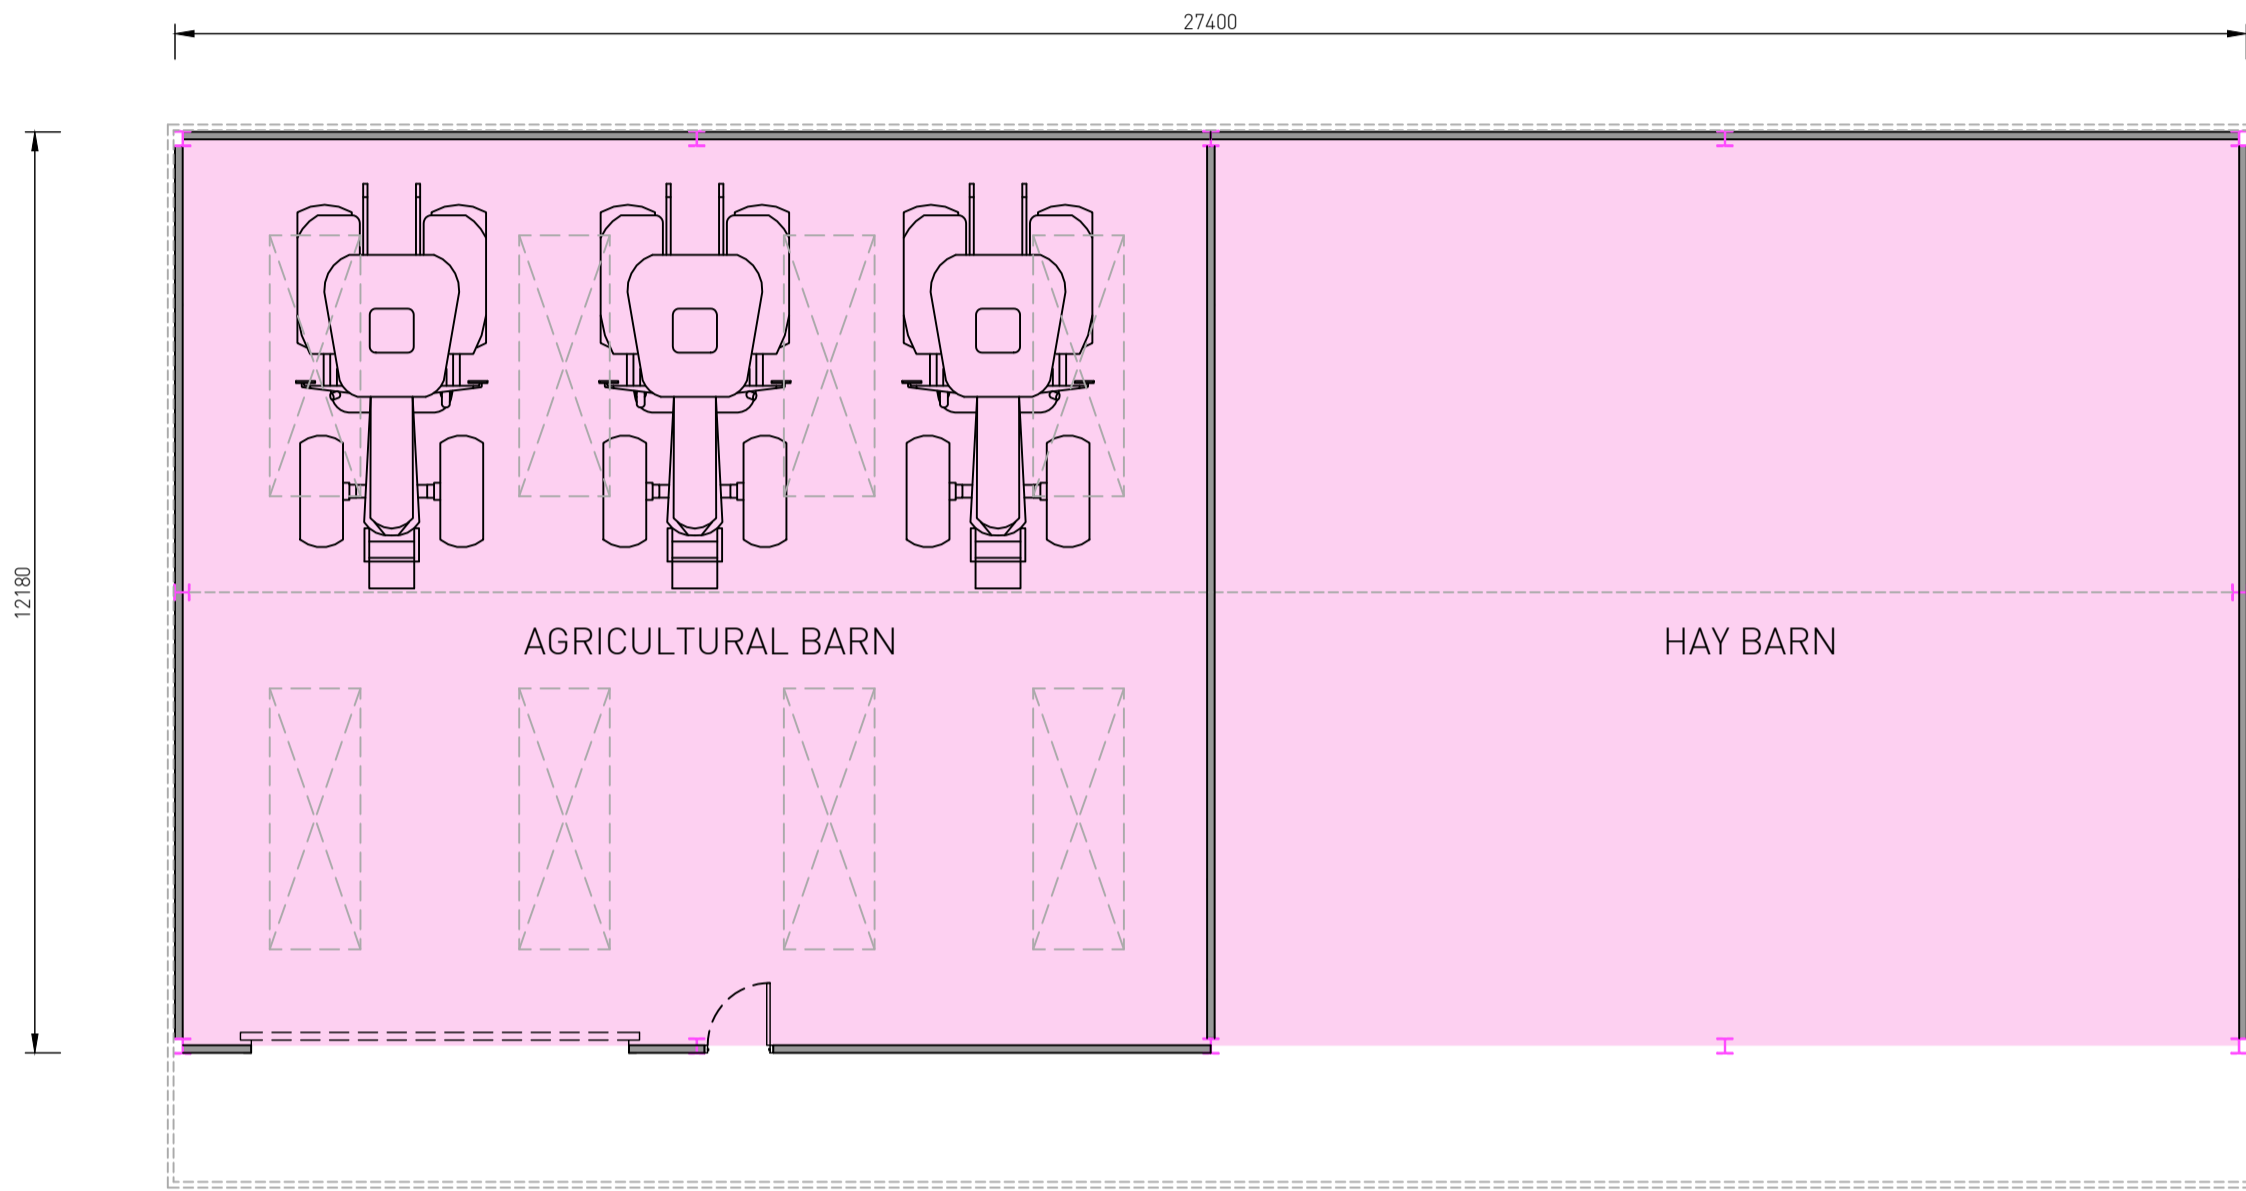


AGRICULTURAL BARN B - PROPOSED FLOOR PLAN:100

GIA: 328m² / 3530 ft²

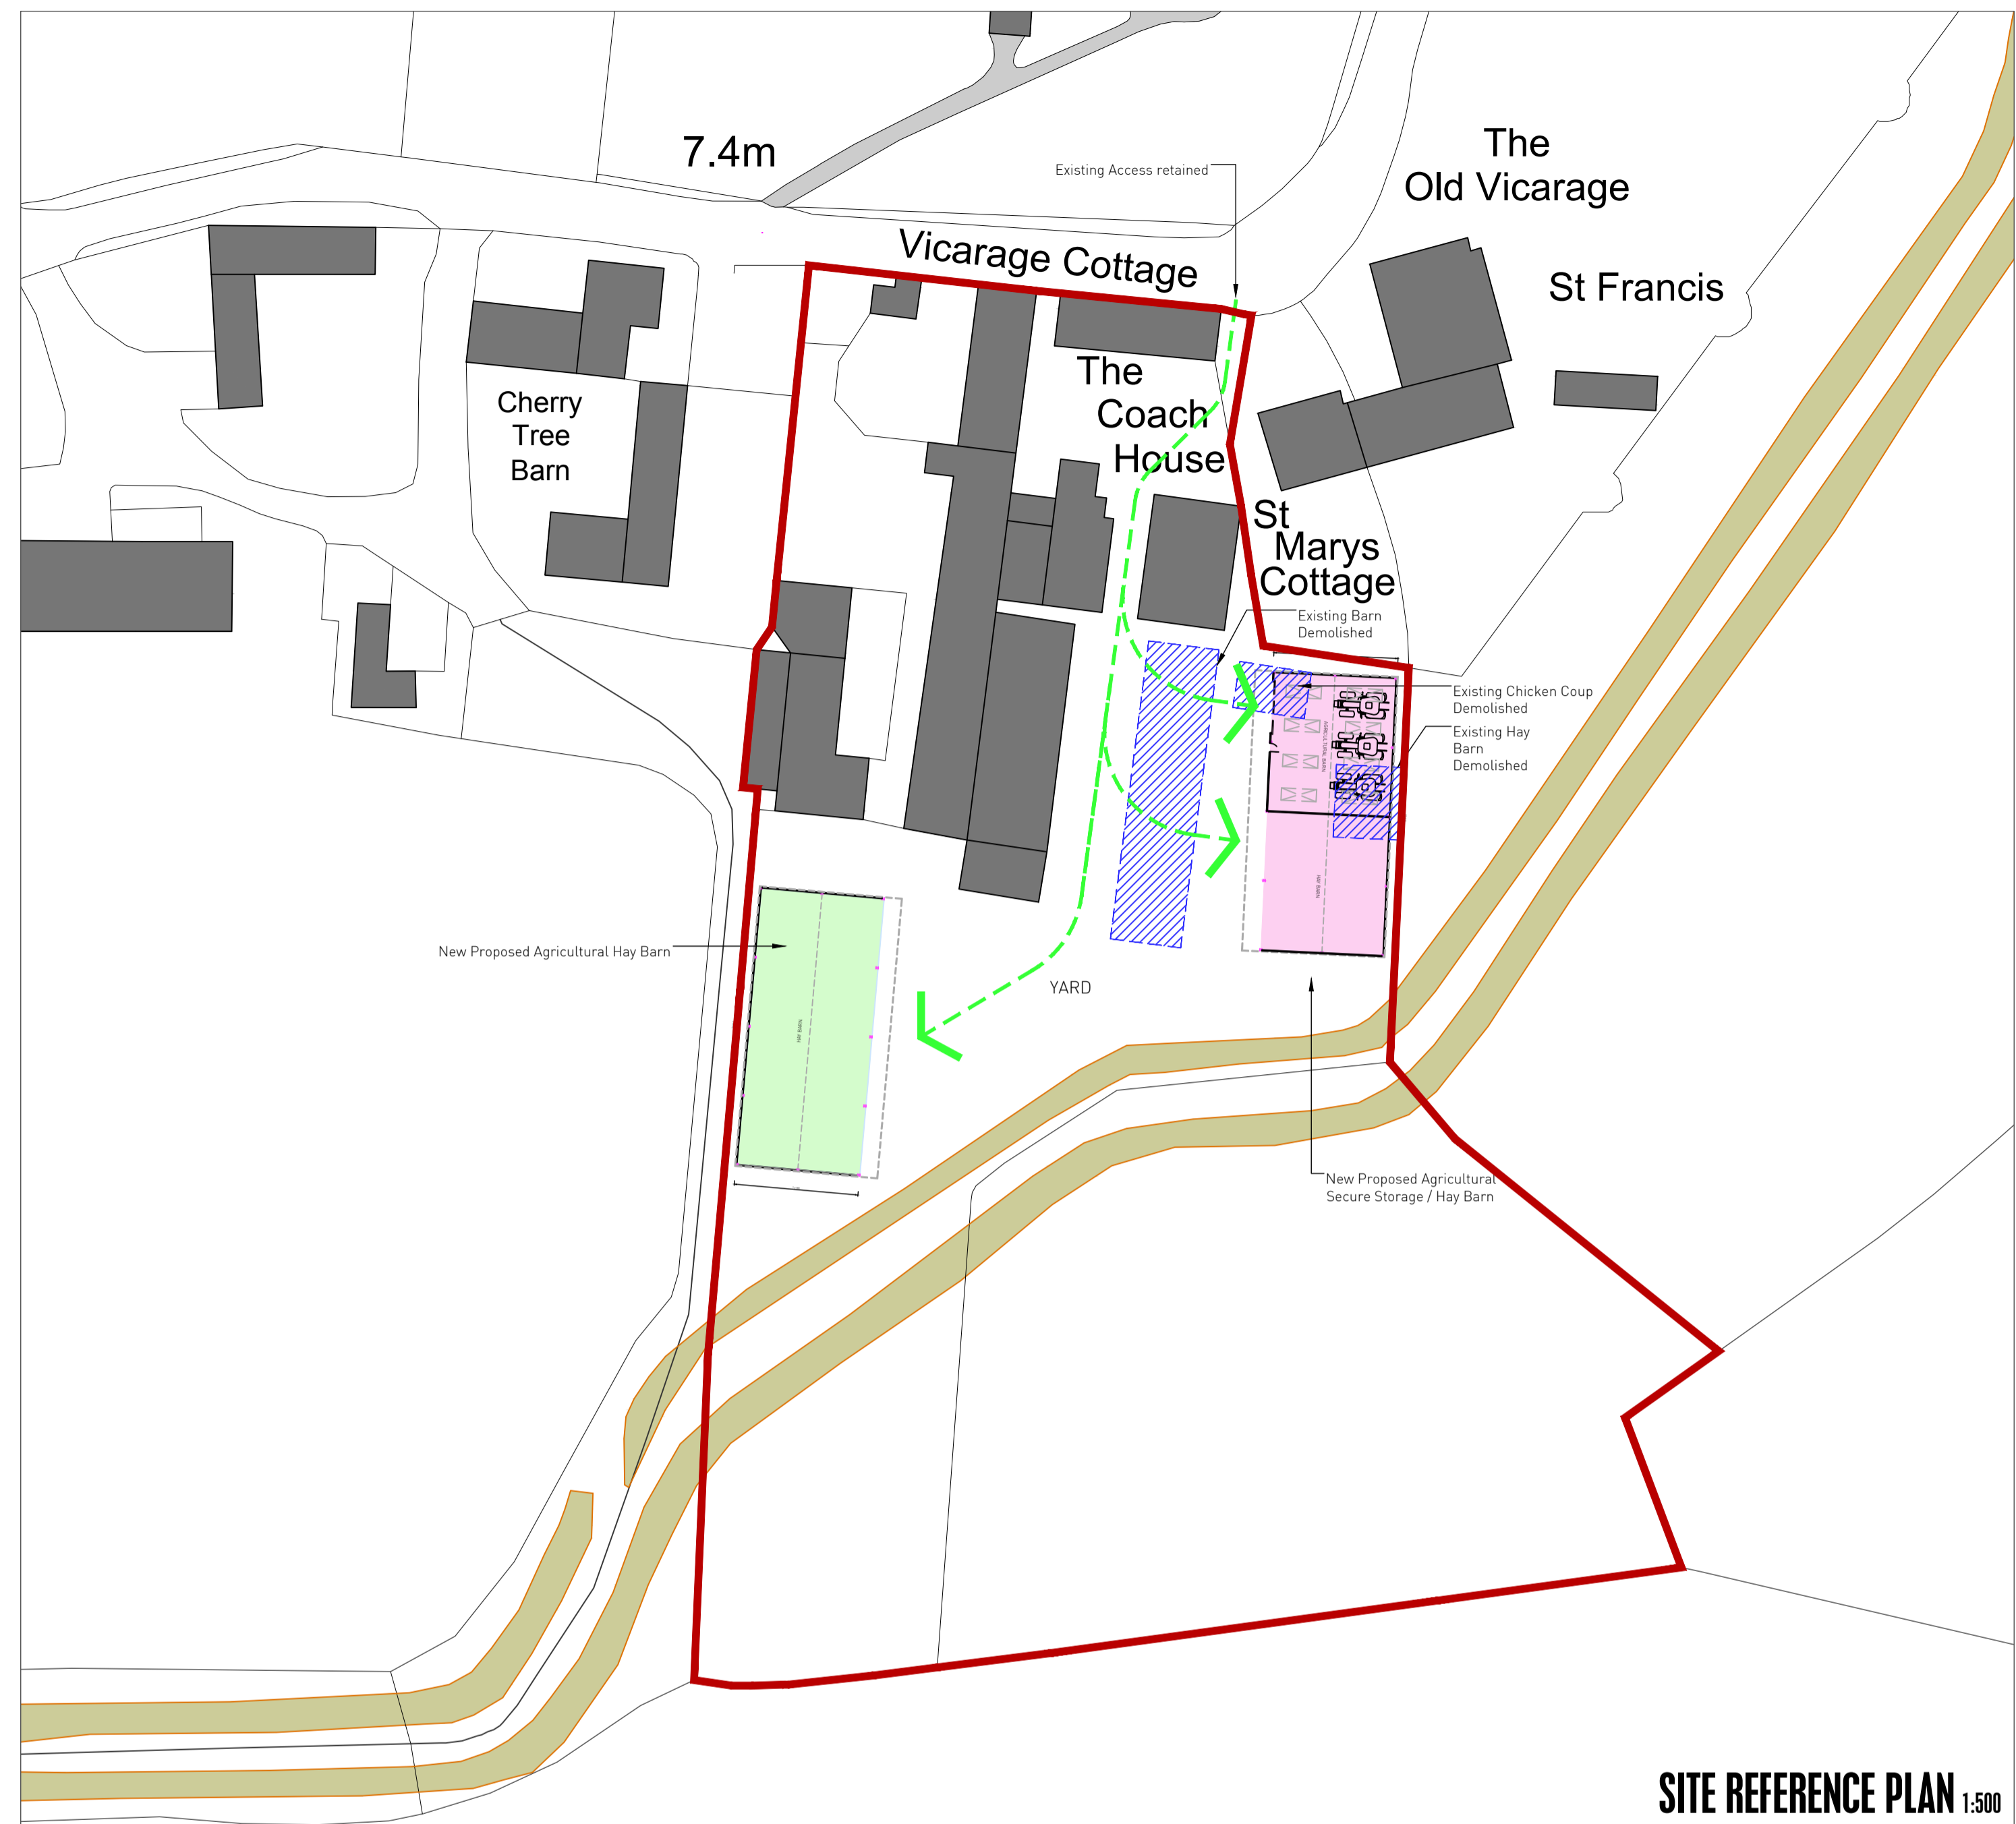


SITE REFERENCE PLAN 1:500

Notes
 All dimensions to be verified on site. Do not scale this drawing. All discrepancies to be clarified with project Architect.
 This drawing is the property of UKSD Developments Ltd and is issued on the condition it is not reproduced, retained or disclosed to any unauthorized person, either wholly or in part without written consent of UKSD Developments Ltd.
 Ordnance Survey material is used with the permission of The Controller of HMSO, Crown copyright.
 The CDM hazard management procedures for the UKSD aspects of the design of this project are to be found on the 'UKSD - Designer's Hazard Identification and Management Sheet' and/or drawings. The full project design team's comprehensive set of hazard management procedures are available from the Planning Supervisor/Safety Coordinator appointed for the project.

 

AGRICULTURAL BARN B - PROPOSED FRONT ELEVATION:100

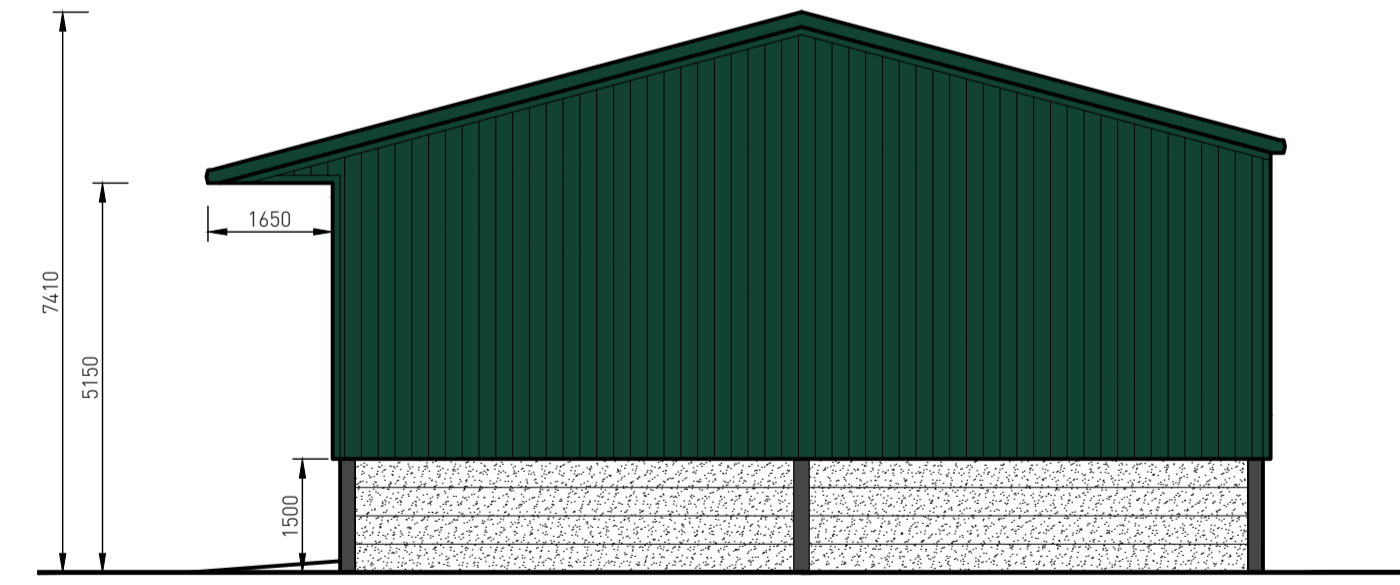


AGRICULTURAL BARN B - PROPOSED SIDE ELEVATION:100



AGRICULTURAL BARN B - PROPOSED REAR ELEVATION:100



AGRICULTURAL BARN B - PROPOSED SIDE ELEVATION:100

 

PLANNING DRAWING

A.00 13.11.23 PLANNING ISSUE KT RM

| Rev | Date | Description | By | Chk |
|-----|------|-------------|----|-----|
| | | | | |

Drawn: MR T PARFITT
 Project: PROPOSED AGRICULTURAL BARN B - FLOOR PLANS & ELEVATIONS
 Drawing Title: PROPOSED AGRICULTURAL BARN B - FLOOR PLANS & ELEVATIONS
 Scale: 1:100 / 1:500 @ A1 Date: NOVEMBER 2023
 Job No.: 1777 Drawing No.: UKSD-SA-08-2002 Revision No.: A.00

