



Proposed Block Plan Scale 1:200

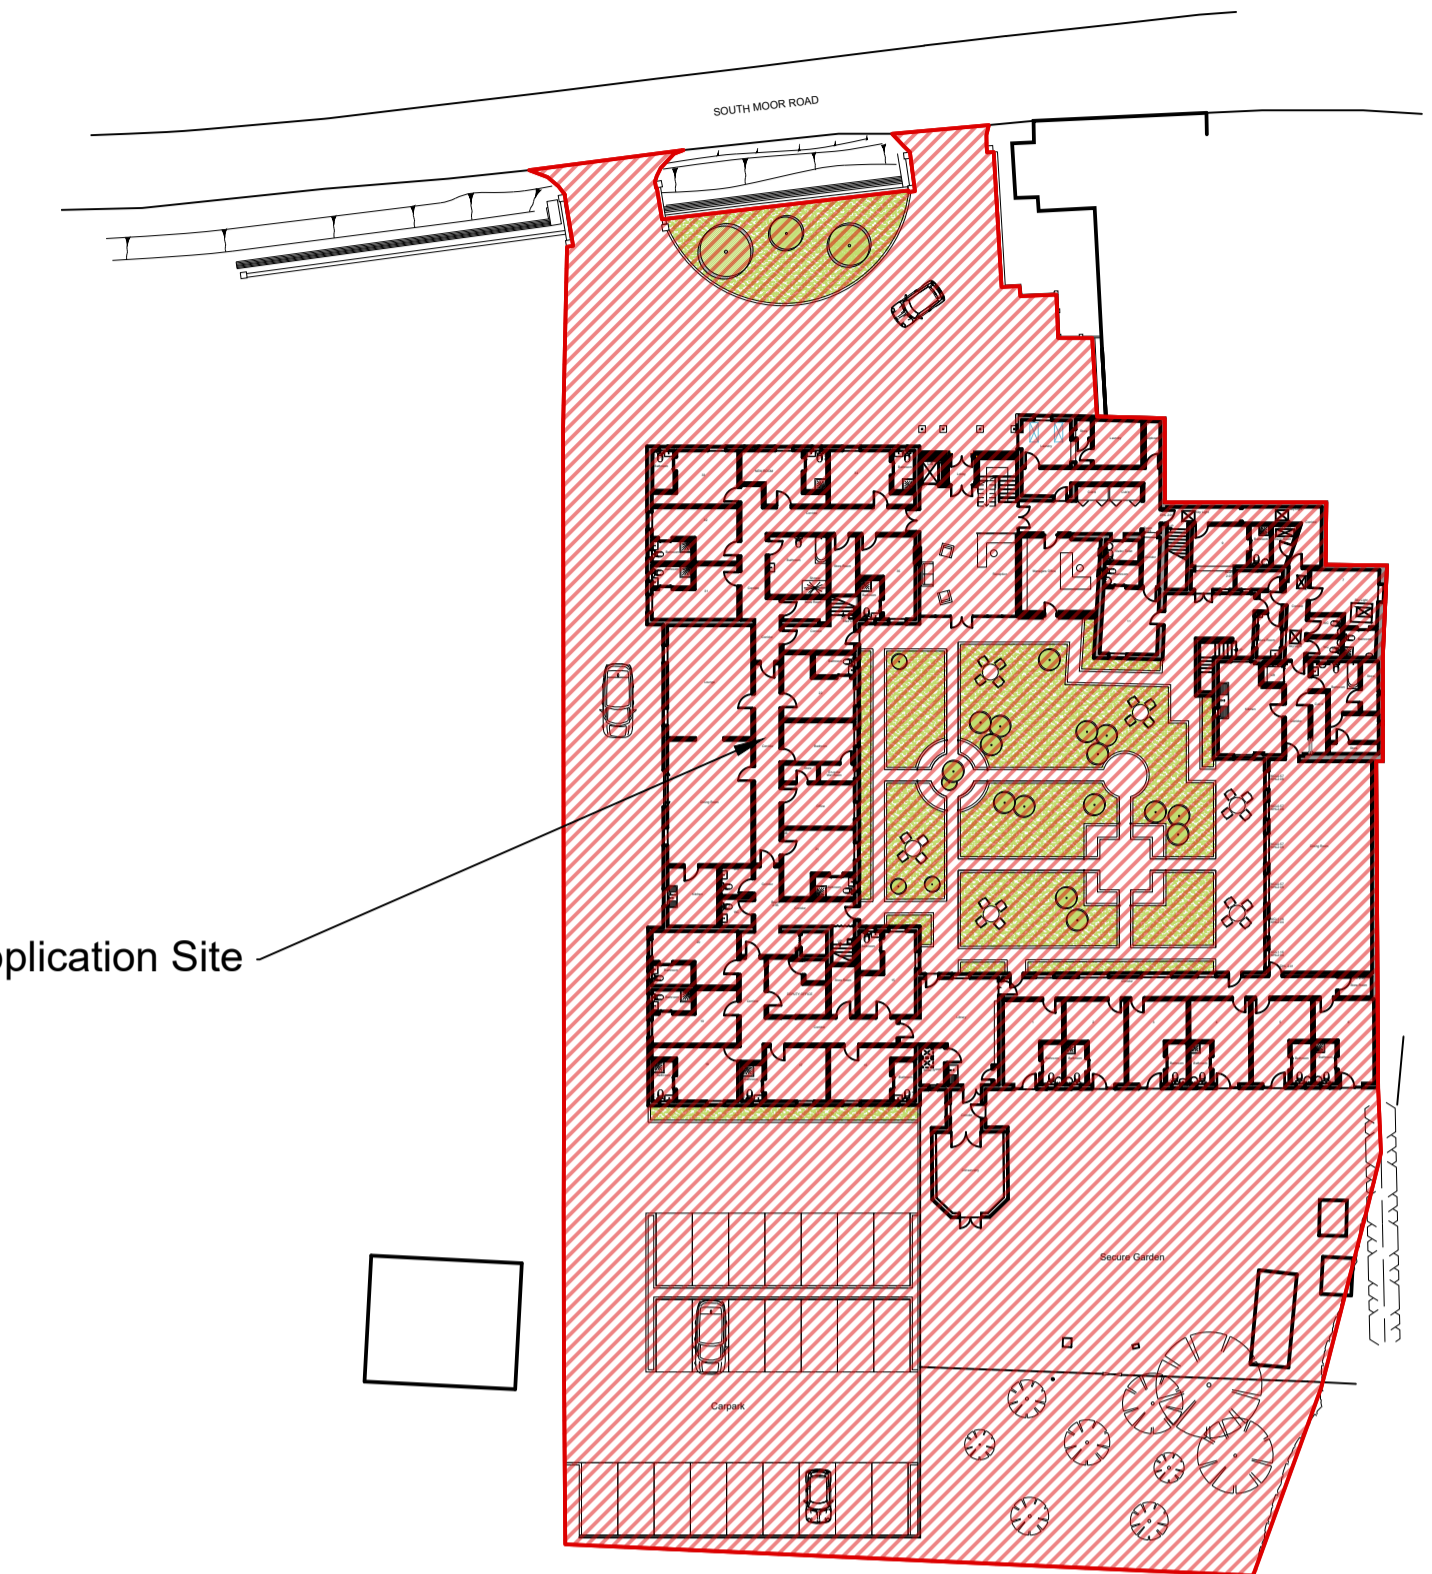

Proposed Site Location Plan Scale 1:500

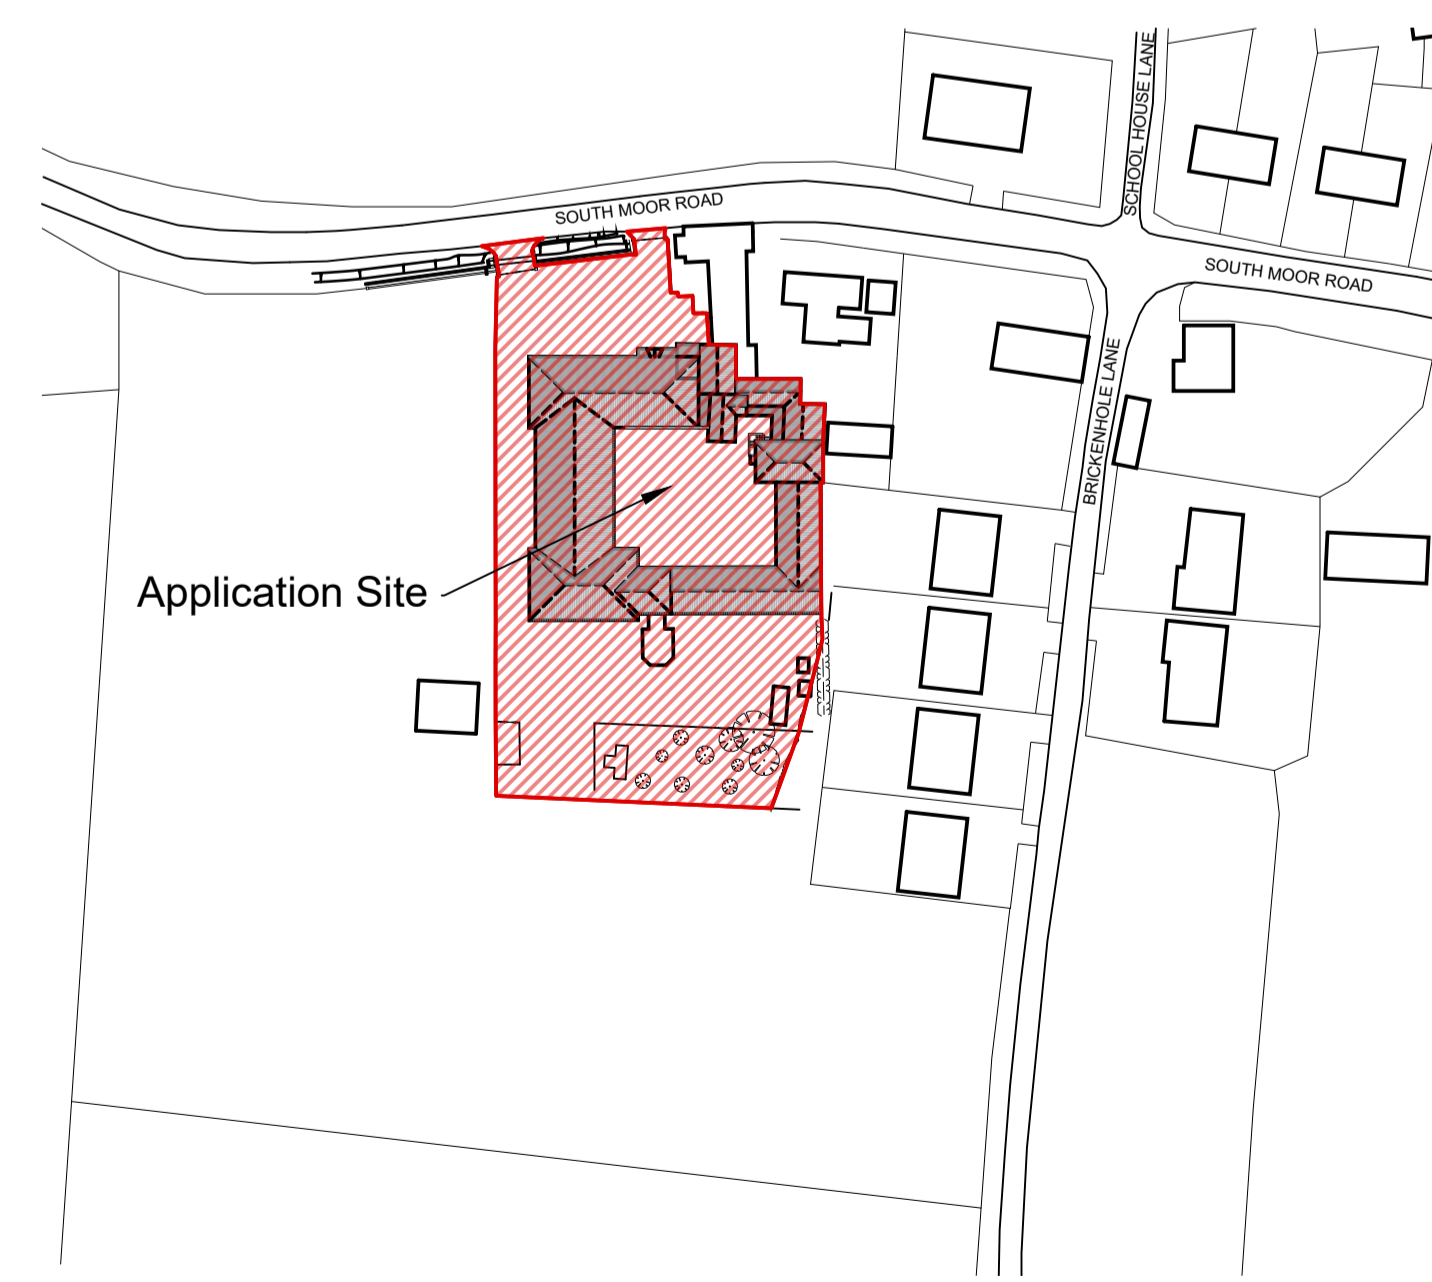

Proposed Site Location Scale 1:1250

- Amendments:
- a) 19.10.23 - Sheet amended
  - b) 14.11.23 - Floor plan amended and site boundary added
  - c) 08.12.23 - Site location at 1:1250 added

**SDA**  
 STEVEN DUNN ARCHITECTS

T: 01526 860757 E: steve@stevendunnarchitects.co.uk  
 HADLEIGH HOUSE, HIGH STREET, WALCOTT, LINCOLN, LN43SN

PROJECT DETAILS  
**Proposed Alterations to South Moor  
 Care Home, South Moor Road,  
 Walkeringham, Doncaster,  
 DN10 4LD**

CLIENT  
**Mr C. Clark**

DRAWING TITLE  
**Proposed Site Location and Block Plan**

|                |             |
|----------------|-------------|
| DATE           | DRAWN       |
| September 2015 | MG          |
| SCALE          | DRNG No.    |
| As Shown @ A1  | 2346-A1-07c |

Copyright: This drawing and its entire contents are protected under the Copyright (Designs and Patents) Act 1990, and no portion shall be copied, published, or otherwise reproduced and/or transmitted by any means whatsoever, without the prior written consent of the Author. Do not scale from this drawing. Work to figured dimensions only. All dimensions are to be checked on site prior to commencement of works. Any discrepancies must be brought to the attention of the Architect prior to commencement of works on site.