



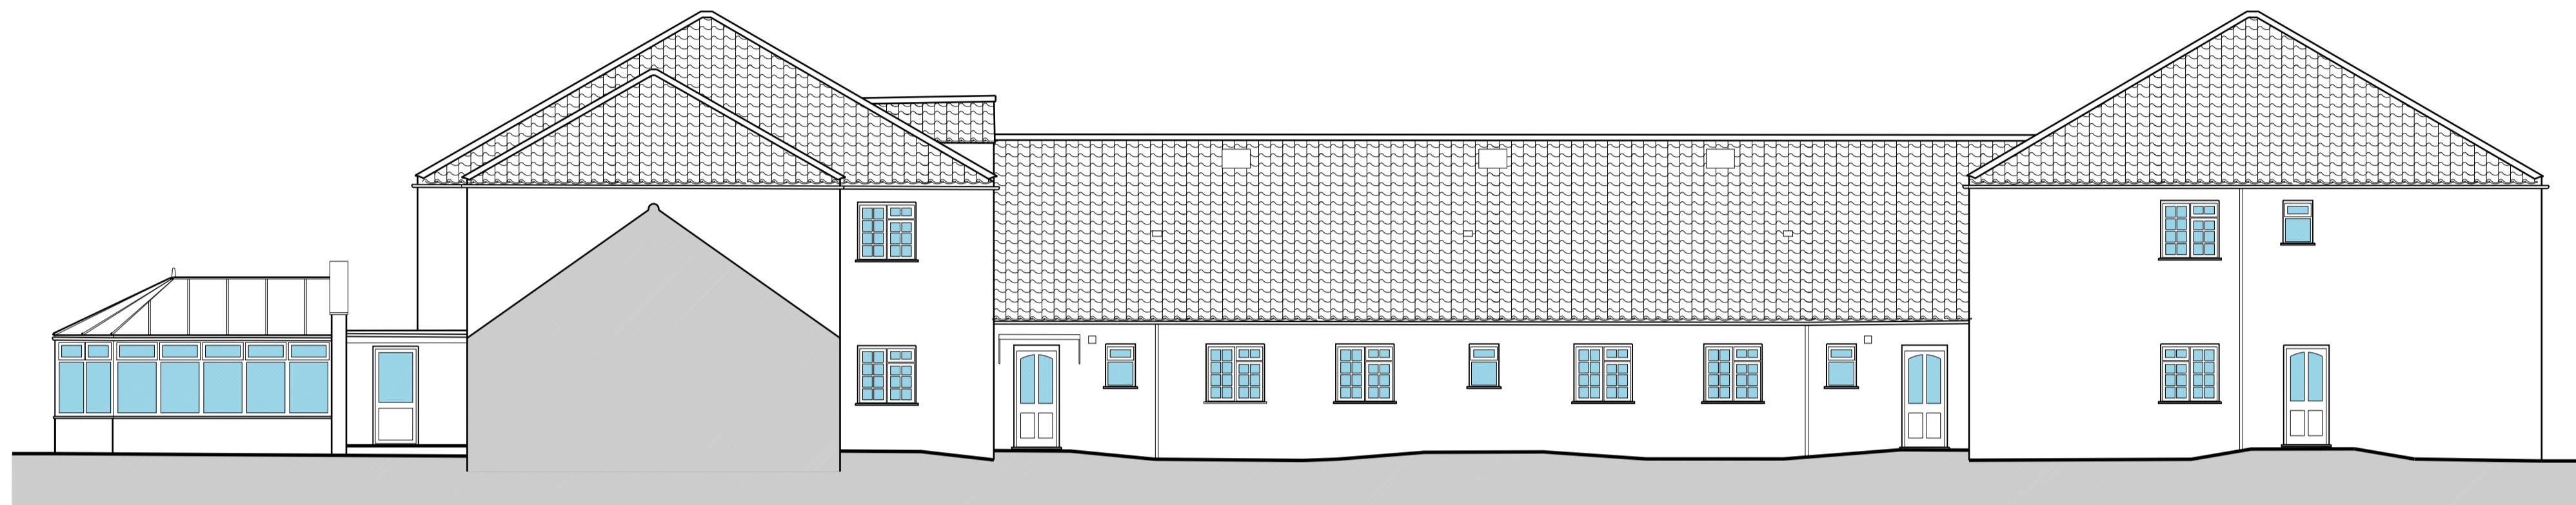


Existing Courtyard North Sectional Elevation

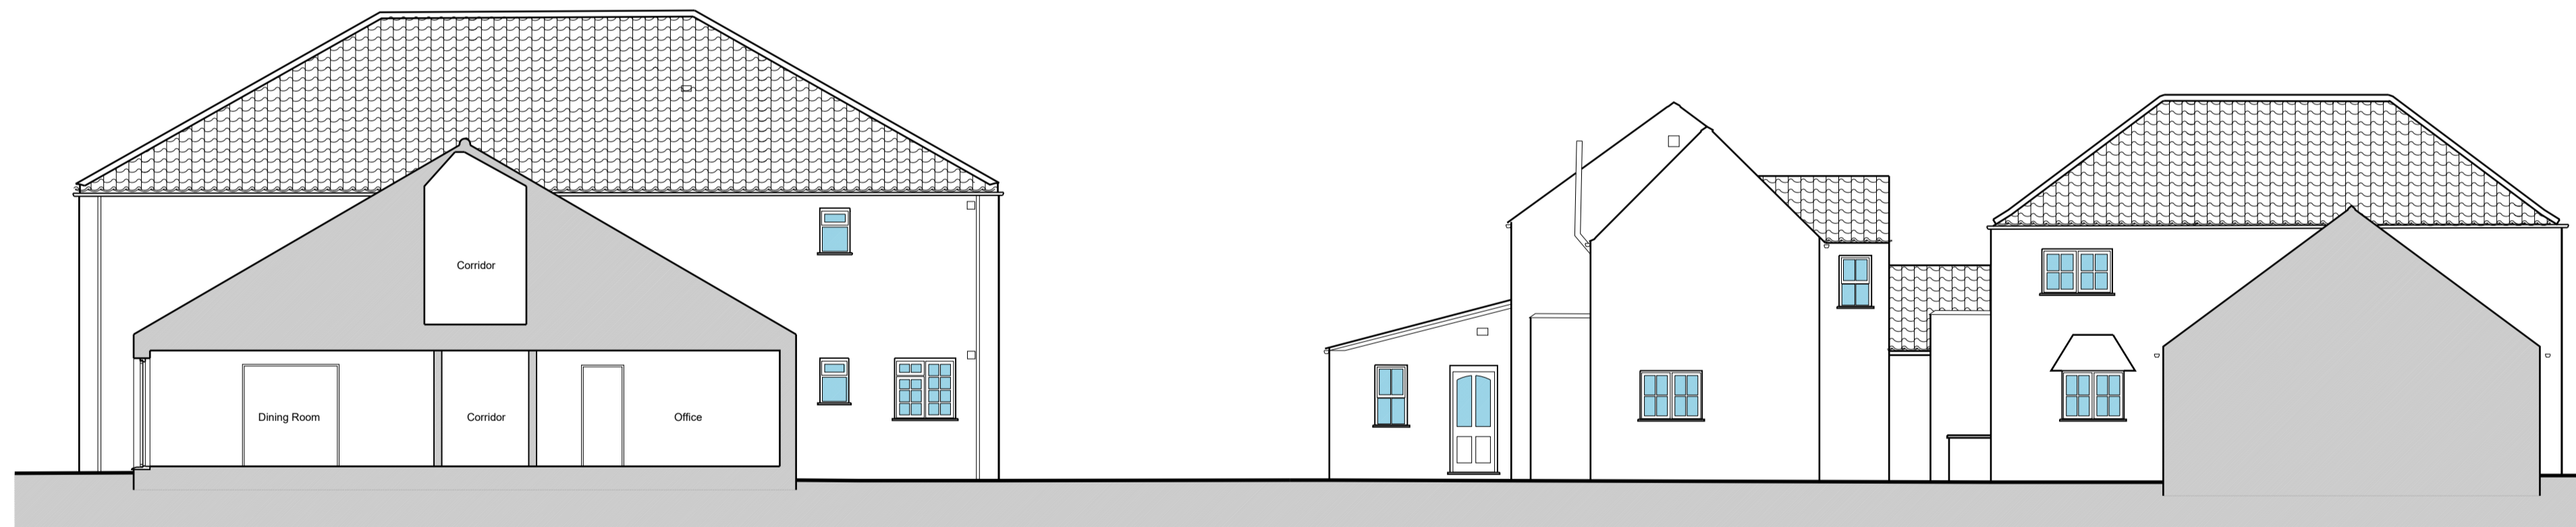

Existing Courtyard East Sectional Elevation



Existing Courtyard South Sectional Elevation

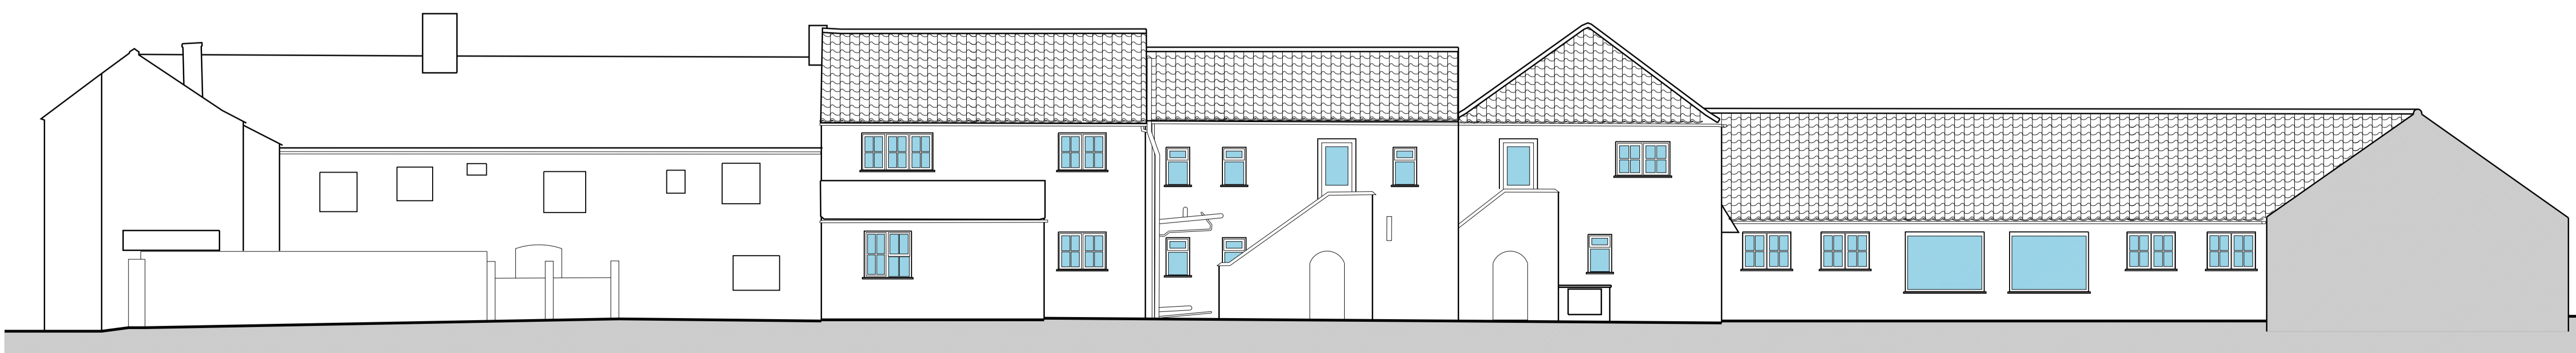

Existing Courtyard West Sectional Elevation

Amendments:
a) 19.10.23 - Sheet and south elevation amended
b) 14.11.23 - Amended to updated survey
c) 16.11.23 - Sections amended

SDA
STEVEN DUNN ARCHITECTS

T: 01526 860757 E: steve@stevendunnarchitects.co.uk
HADLEIGH HOUSE, HIGH STREET, WALCOTT, LINCOLN, LN43SN

PROJECT DETAILS

Proposed Alterations to South Moor
Care Home, South Moor Road,
Walkeringham, Doncaster,
DN10 4LD

CLIENT

Mr C. Clark

DRAWING TITLE

Existing Elevations: Sheet 1

DATE June 2015	DRAWN PR
SCALE 1:100 @ A1	DRNG No. 2346-A1-04c

Copyright: This drawing and its entire contents are protected under the Copyright (Designs and Patents) Act 1990, and no portion shall be copied, published, or otherwise reproduced and/or transmitted by any means whatsoever, without the prior written consent of the Author. Do not scale from this drawing. Work to figured dimensions only. All dimensions are to be checked on site prior to commencement of works. Any discrepancies must be brought to the attention of the Architect prior to commencement of works on site.