


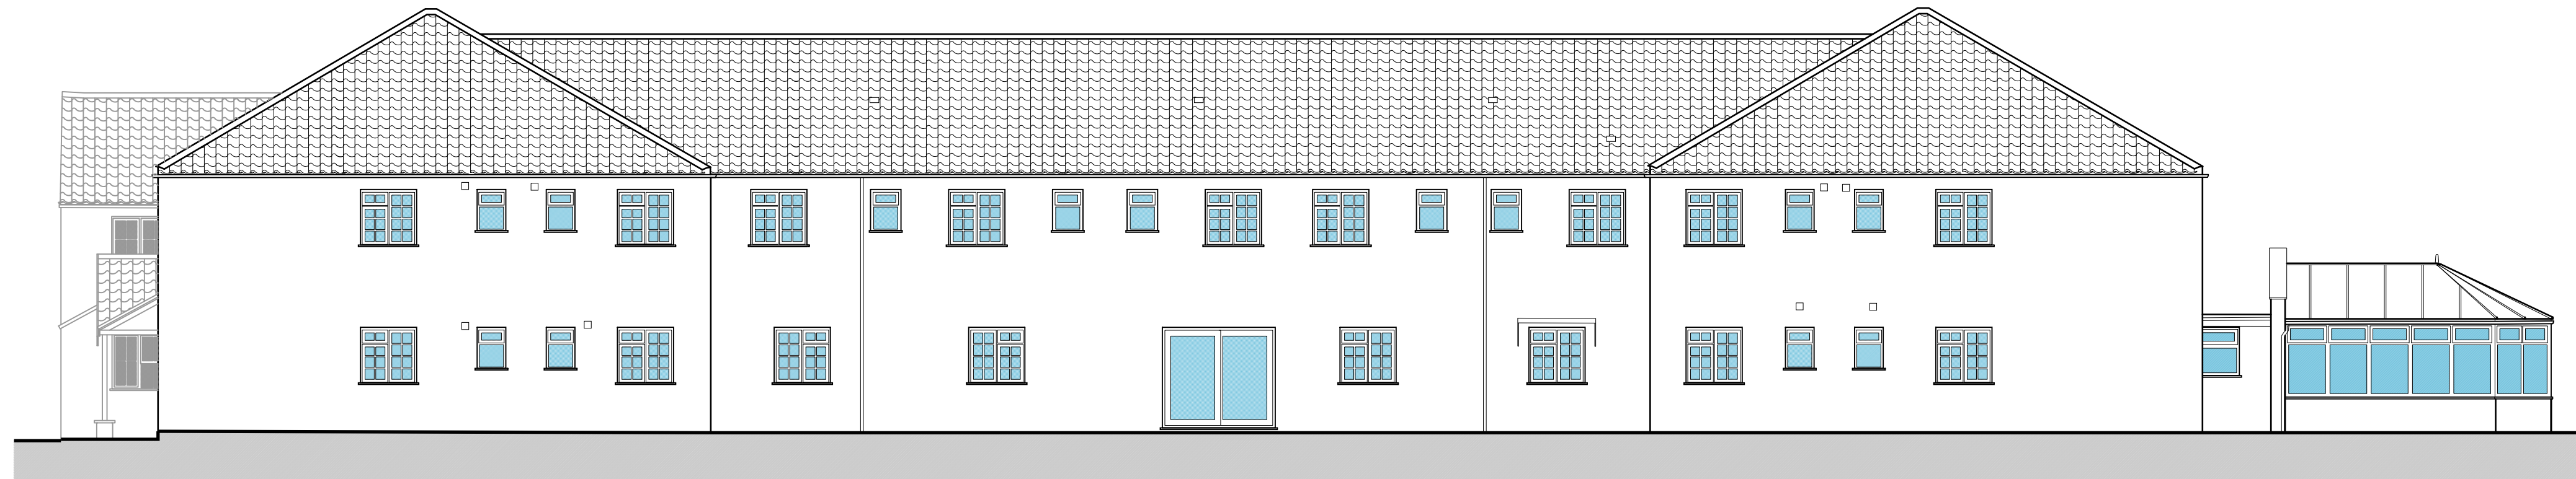

Proposed South Elevation



Proposed West Elevation



Proposed North Elevation

Amendments:  
a) 14.11.23 - Amended to sketch option  
b) 15.11.23 - Roof amended on North elevation  
c) 08.12.23 - West elevation amended

**SDA**  
STEVEN DUNN ARCHITECTS

T: 01526 860757 E: steve@stevendunnarchitects.co.uk  
HADLEIGH HOUSE, HIGH STREET, WALCOTT, LINCOLN, LN43SN

PROJECT DETAILS

Proposed Alterations to South Moor  
Care Home, South Moor Road,  
Walkeringham, Doncaster,  
DN10 4LD

CLIENT

Mr C. Clark

DRAWING TITLE

Proposed Elevations: Sheet 2

DATE	DRAWN
October 2023	RM
SCALE	DRNG No.
1:100 @ A1	2346-A1-13c

Copyright: This drawing and its entire contents are protected under the Copyright (Designs and Patents) Act 1990, and no portion shall be copied, duplicated, or otherwise reproduced and/or transmitted by any means whatsoever, without the prior written consent of the Author. Do not scale from this drawing. Work to figured dimensions only. All dimensions are to be checked on site prior to commencement of works. Any discrepancies must be brought to the attention of the Architect prior to commencement of works on site.