



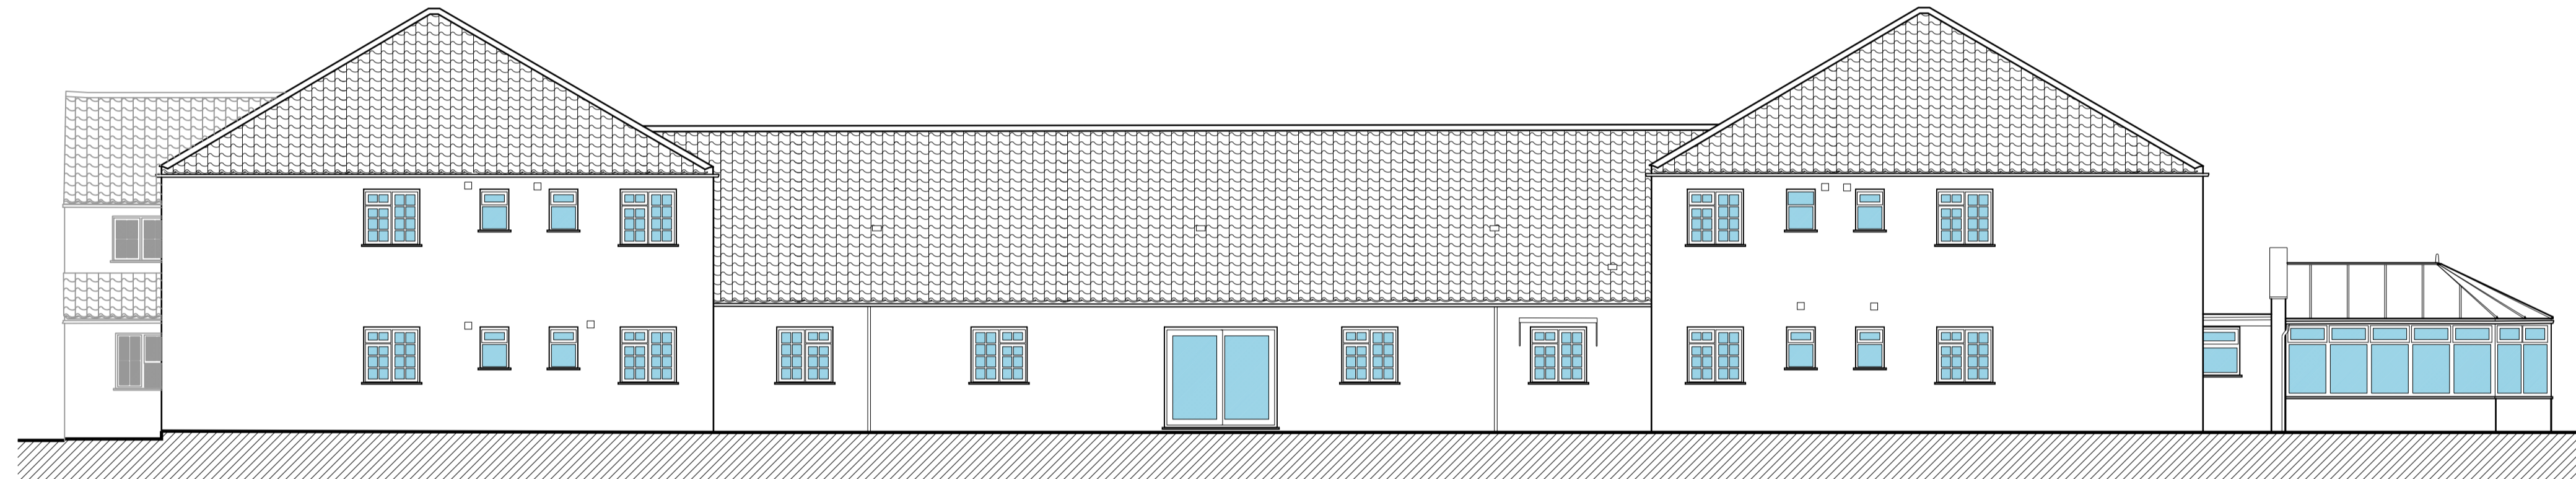

Elevation Existing South

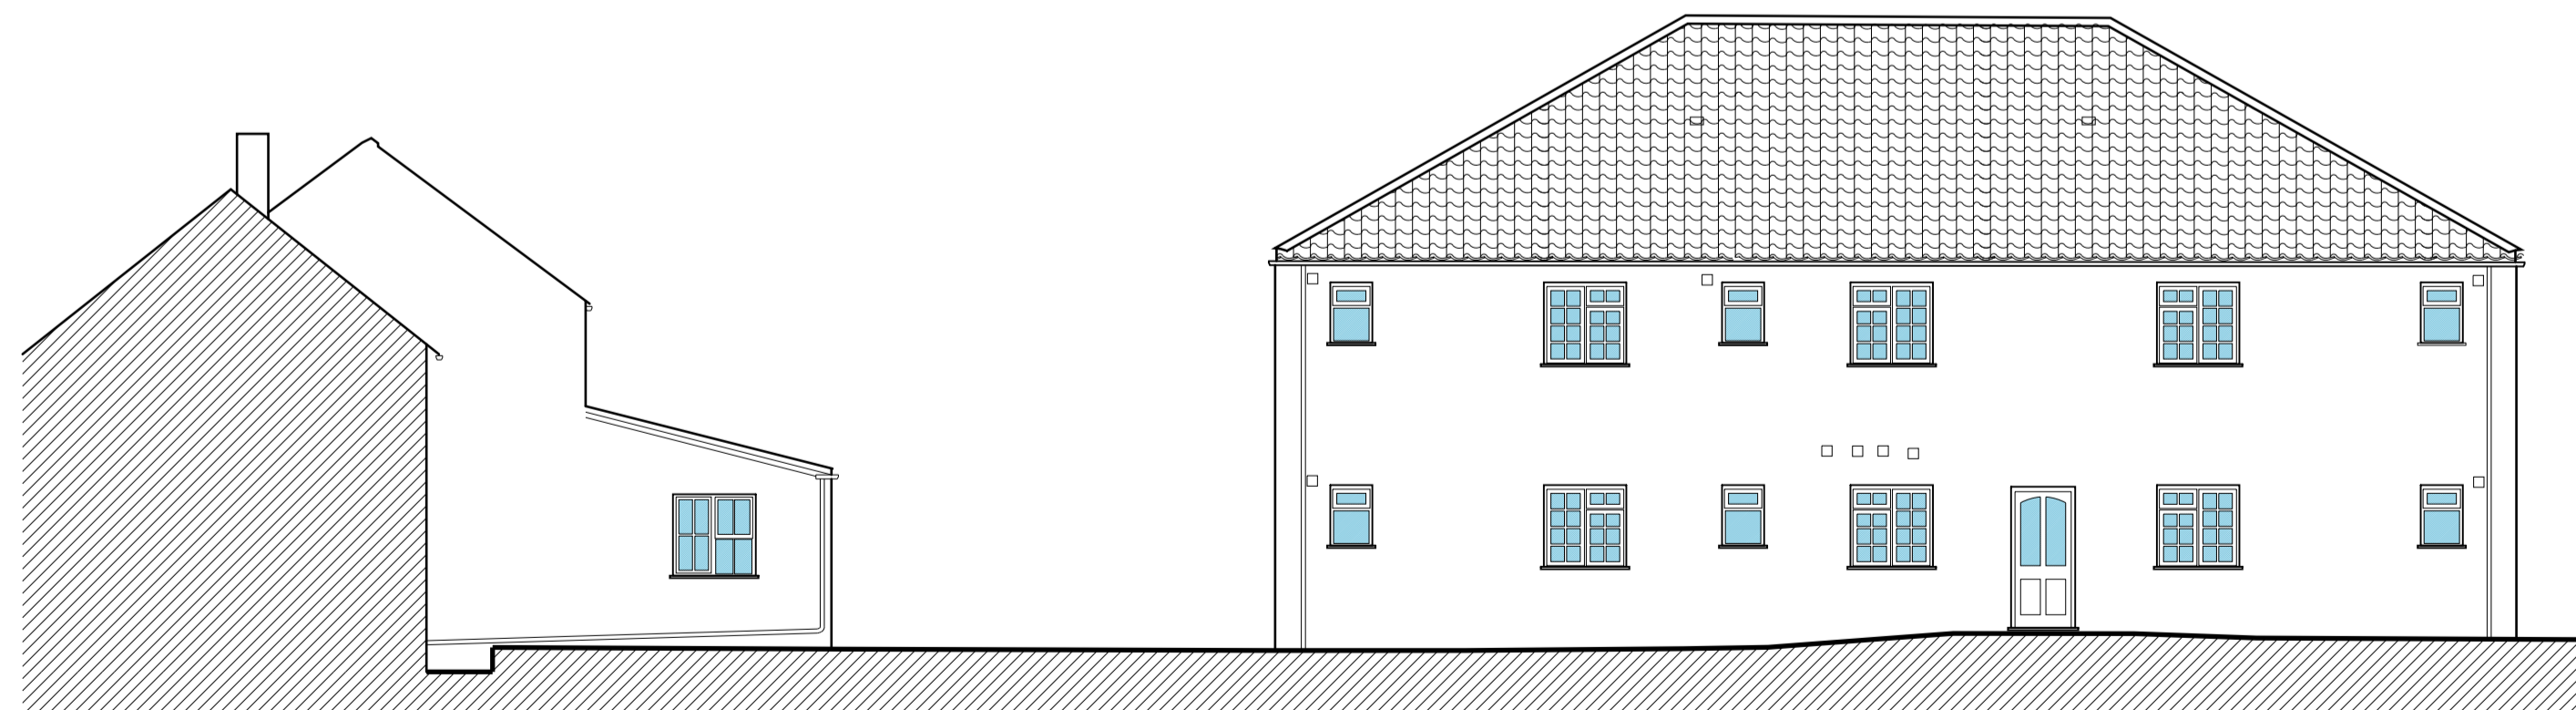

Existing West Elevation



Existing North Elevation

Amendments:  
 a) 19.10.23 - Sheet amended  
 b) 08.12.23 - West elevation amended

**SDA**  
 STEVEN DUNN ARCHITECTS

T: 01526 860757 E: steve@stevendunnarchitects.co.uk  
 HADLEIGH HOUSE, HIGH STREET, WALCOTT, LINCOLN, LN43SN

PROJECT DETAILS

Proposed Alterations to South Moor  
 Care Home, South Moor Road,  
 Walkeringham, Doncaster,  
 DN10 4LD

CLIENT

Mr C. Clark

DRAWING TITLE

Existing Elevations: Sheet 2

DATE June 2015	DRAWN PR
SCALE 1:100 @ A1	DRNG No. 2346-A1-05b

Copyright: This drawing and its entire contents are protected under the Copyright (Designs and Patents) Act 1990, and no portion shall be copied, duplicated, or otherwise reproduced and/or transmitted by any means whatsoever, without the prior written consent of the Author. Do not scale from this drawing. Work to figured dimensions only. All dimensions are to be checked on site prior to commencement of works. Any discrepancies must be brought to the attention of the Architect prior to commencement of works on site.