


Existing Roof Plan

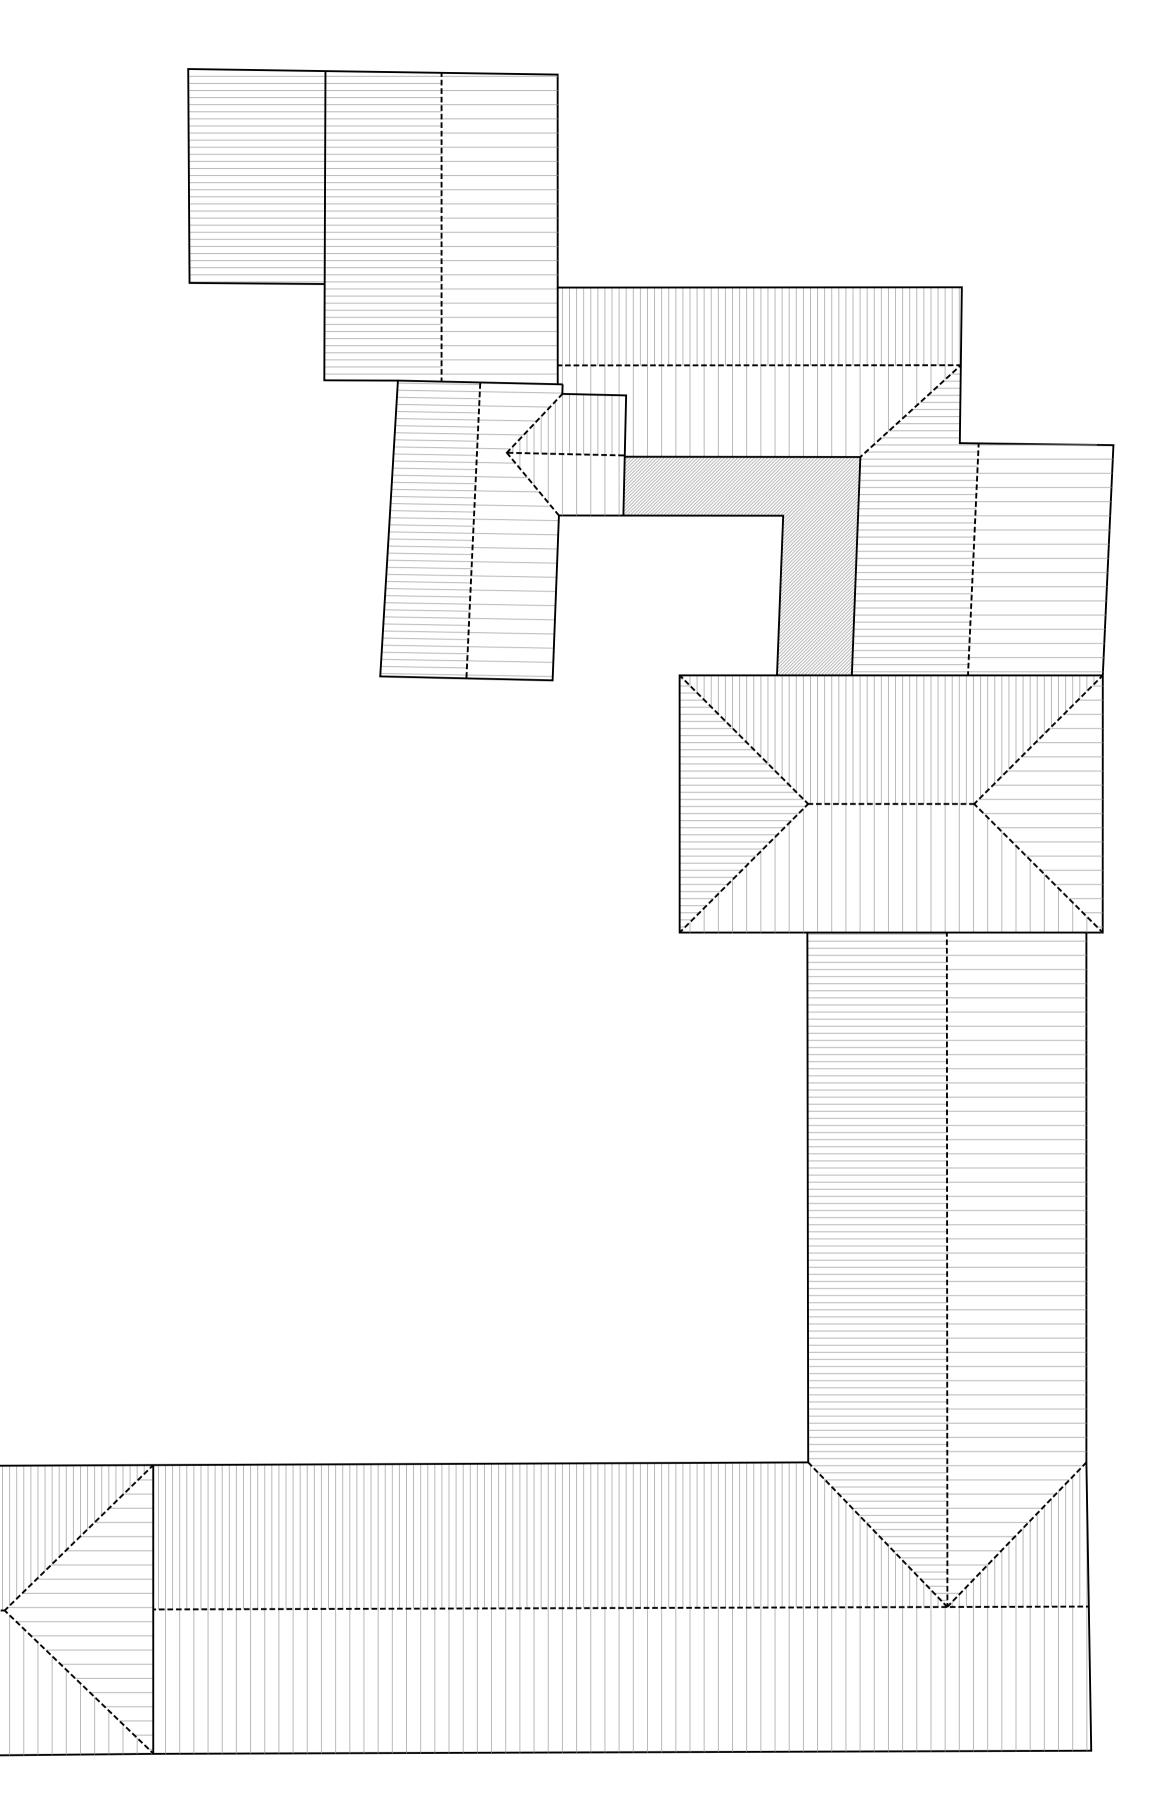



T: 01526 860757 E: steve@stevendunnarchitects.co.uk HADLEIGH HOUSE, HIGH STREET, WALCOTT, LINCOLN, LN43SN

PROJECT DETAILS

Proposed Alterations to South Moor Care Home, South Moor Road, Walkeringham, Doncaster, DN10 4LD

<sub>CLIENT</sub> Mr C. Clark

DRAWING TITLE

Existing Roof Plan

<sub>DATE</sub>	drawn
October 2023	RM
scale	drng no.
1:100 @ A1	2346-A1-10
Copyright: This drawing and its entire contents are protected under the	

Copyright: This drawing and its entire contents are protected under the Copyright (Designs and Patents) Act 1990, and no portion shall be copied, duplicated, or otherwise reproduced and/or transmitted by any means whatsoever, without the prior written consent of the Author. Do Not scale from this drawing. Work to figured dimensions only. All dimensions are to be checked on site prior to commencement of works. Any discrepancies must be brought to the attention of the Architect prior to commencement of works on site.