



Application Site Boundary

Proposed Block Plan Scale 1:200

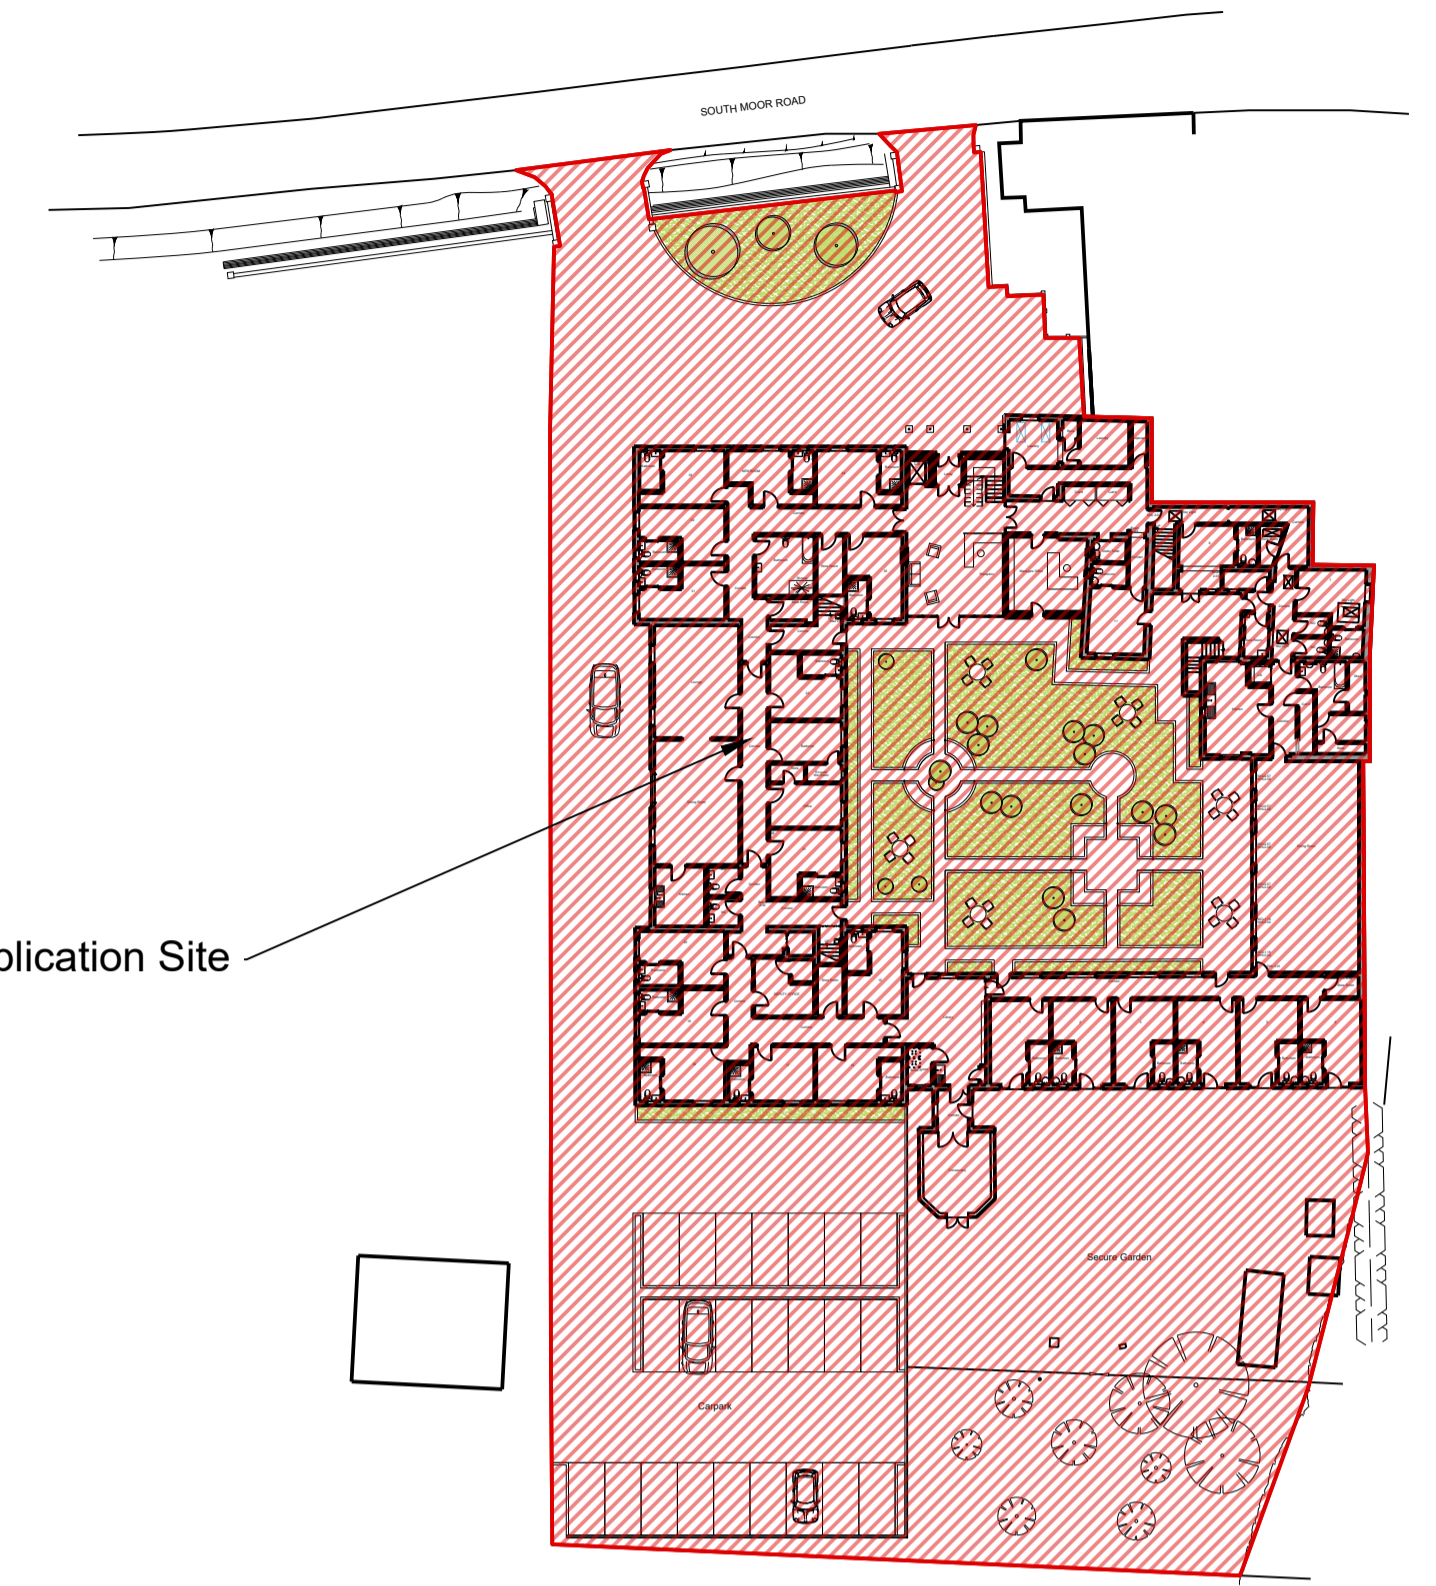

Application Site

Proposed Site Location Plan Scale 1:500

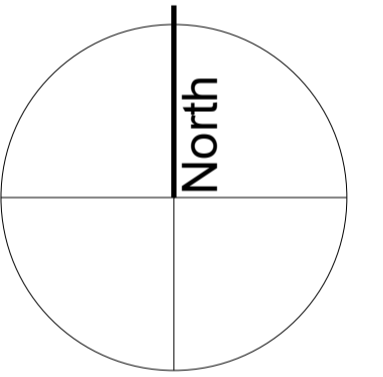

Amendments:
 a) 19.10.23 - Sheet amended
 b) 14.11.23 - Floor plan amended and site boundary added

SDA
 STEVEN DUNN ARCHITECTS

T: 01526 860757 E: steve@stevendunnarchitects.co.uk
 HADLEIGH HOUSE, HIGH STREET, WALCOTT, LINCOLN, LN43SN

PROJECT DETAILS

Proposed Alterations to South Moor
 Care Home, South Moor Road,
 Walkeringham, Doncaster,
 DN10 4LD

CLIENT
 Mr C. Clark

DRAWING TITLE

Proposed Site Location and Block Plan

DATE	DRAWN
September 2015	MG
SCALE	DRNG No.
As Shown @ A1	2346-A1-07b

Copyright: This drawing and its entire contents are protected under the Copyright (Designs and Patents) Act 1990, and no portion shall be copied, duplicated, or otherwise reproduced and/or transmitted by any means whatsoever, without the prior written consent of the Author. Do not scale from this drawing. Work to figured dimensions only. All dimensions are to be checked on site prior to commencement of works. Any discrepancies must be brought to the attention of the Architect prior to commencement of works on site.