



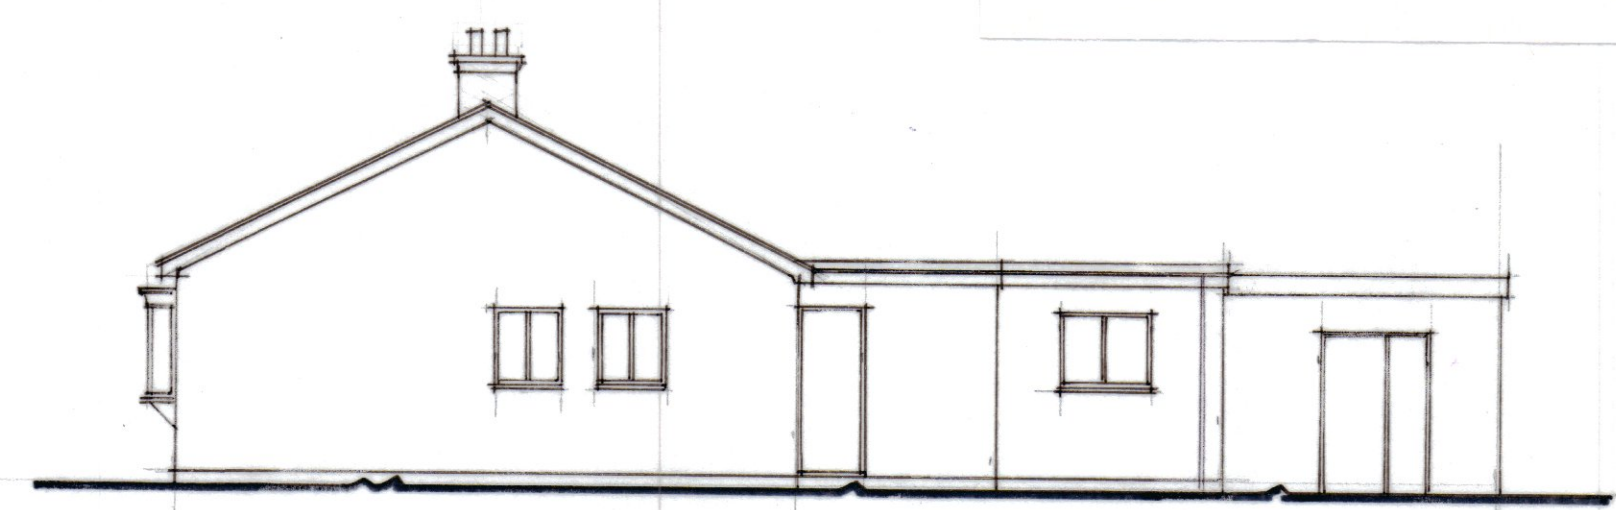


FRONT ELEVATION


 


SOUTH ELEVATION

1:100

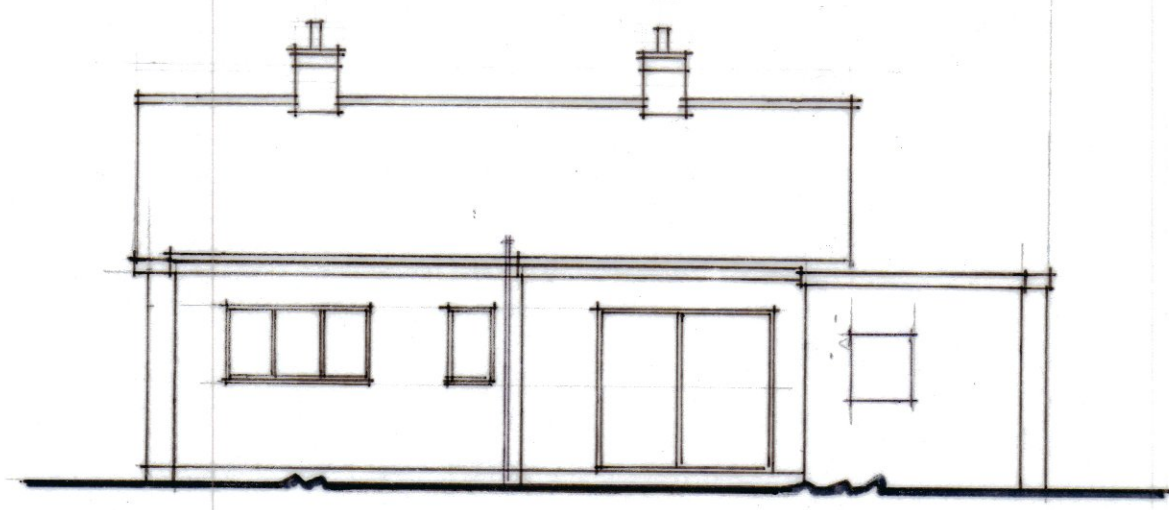

REAR ELEVATION

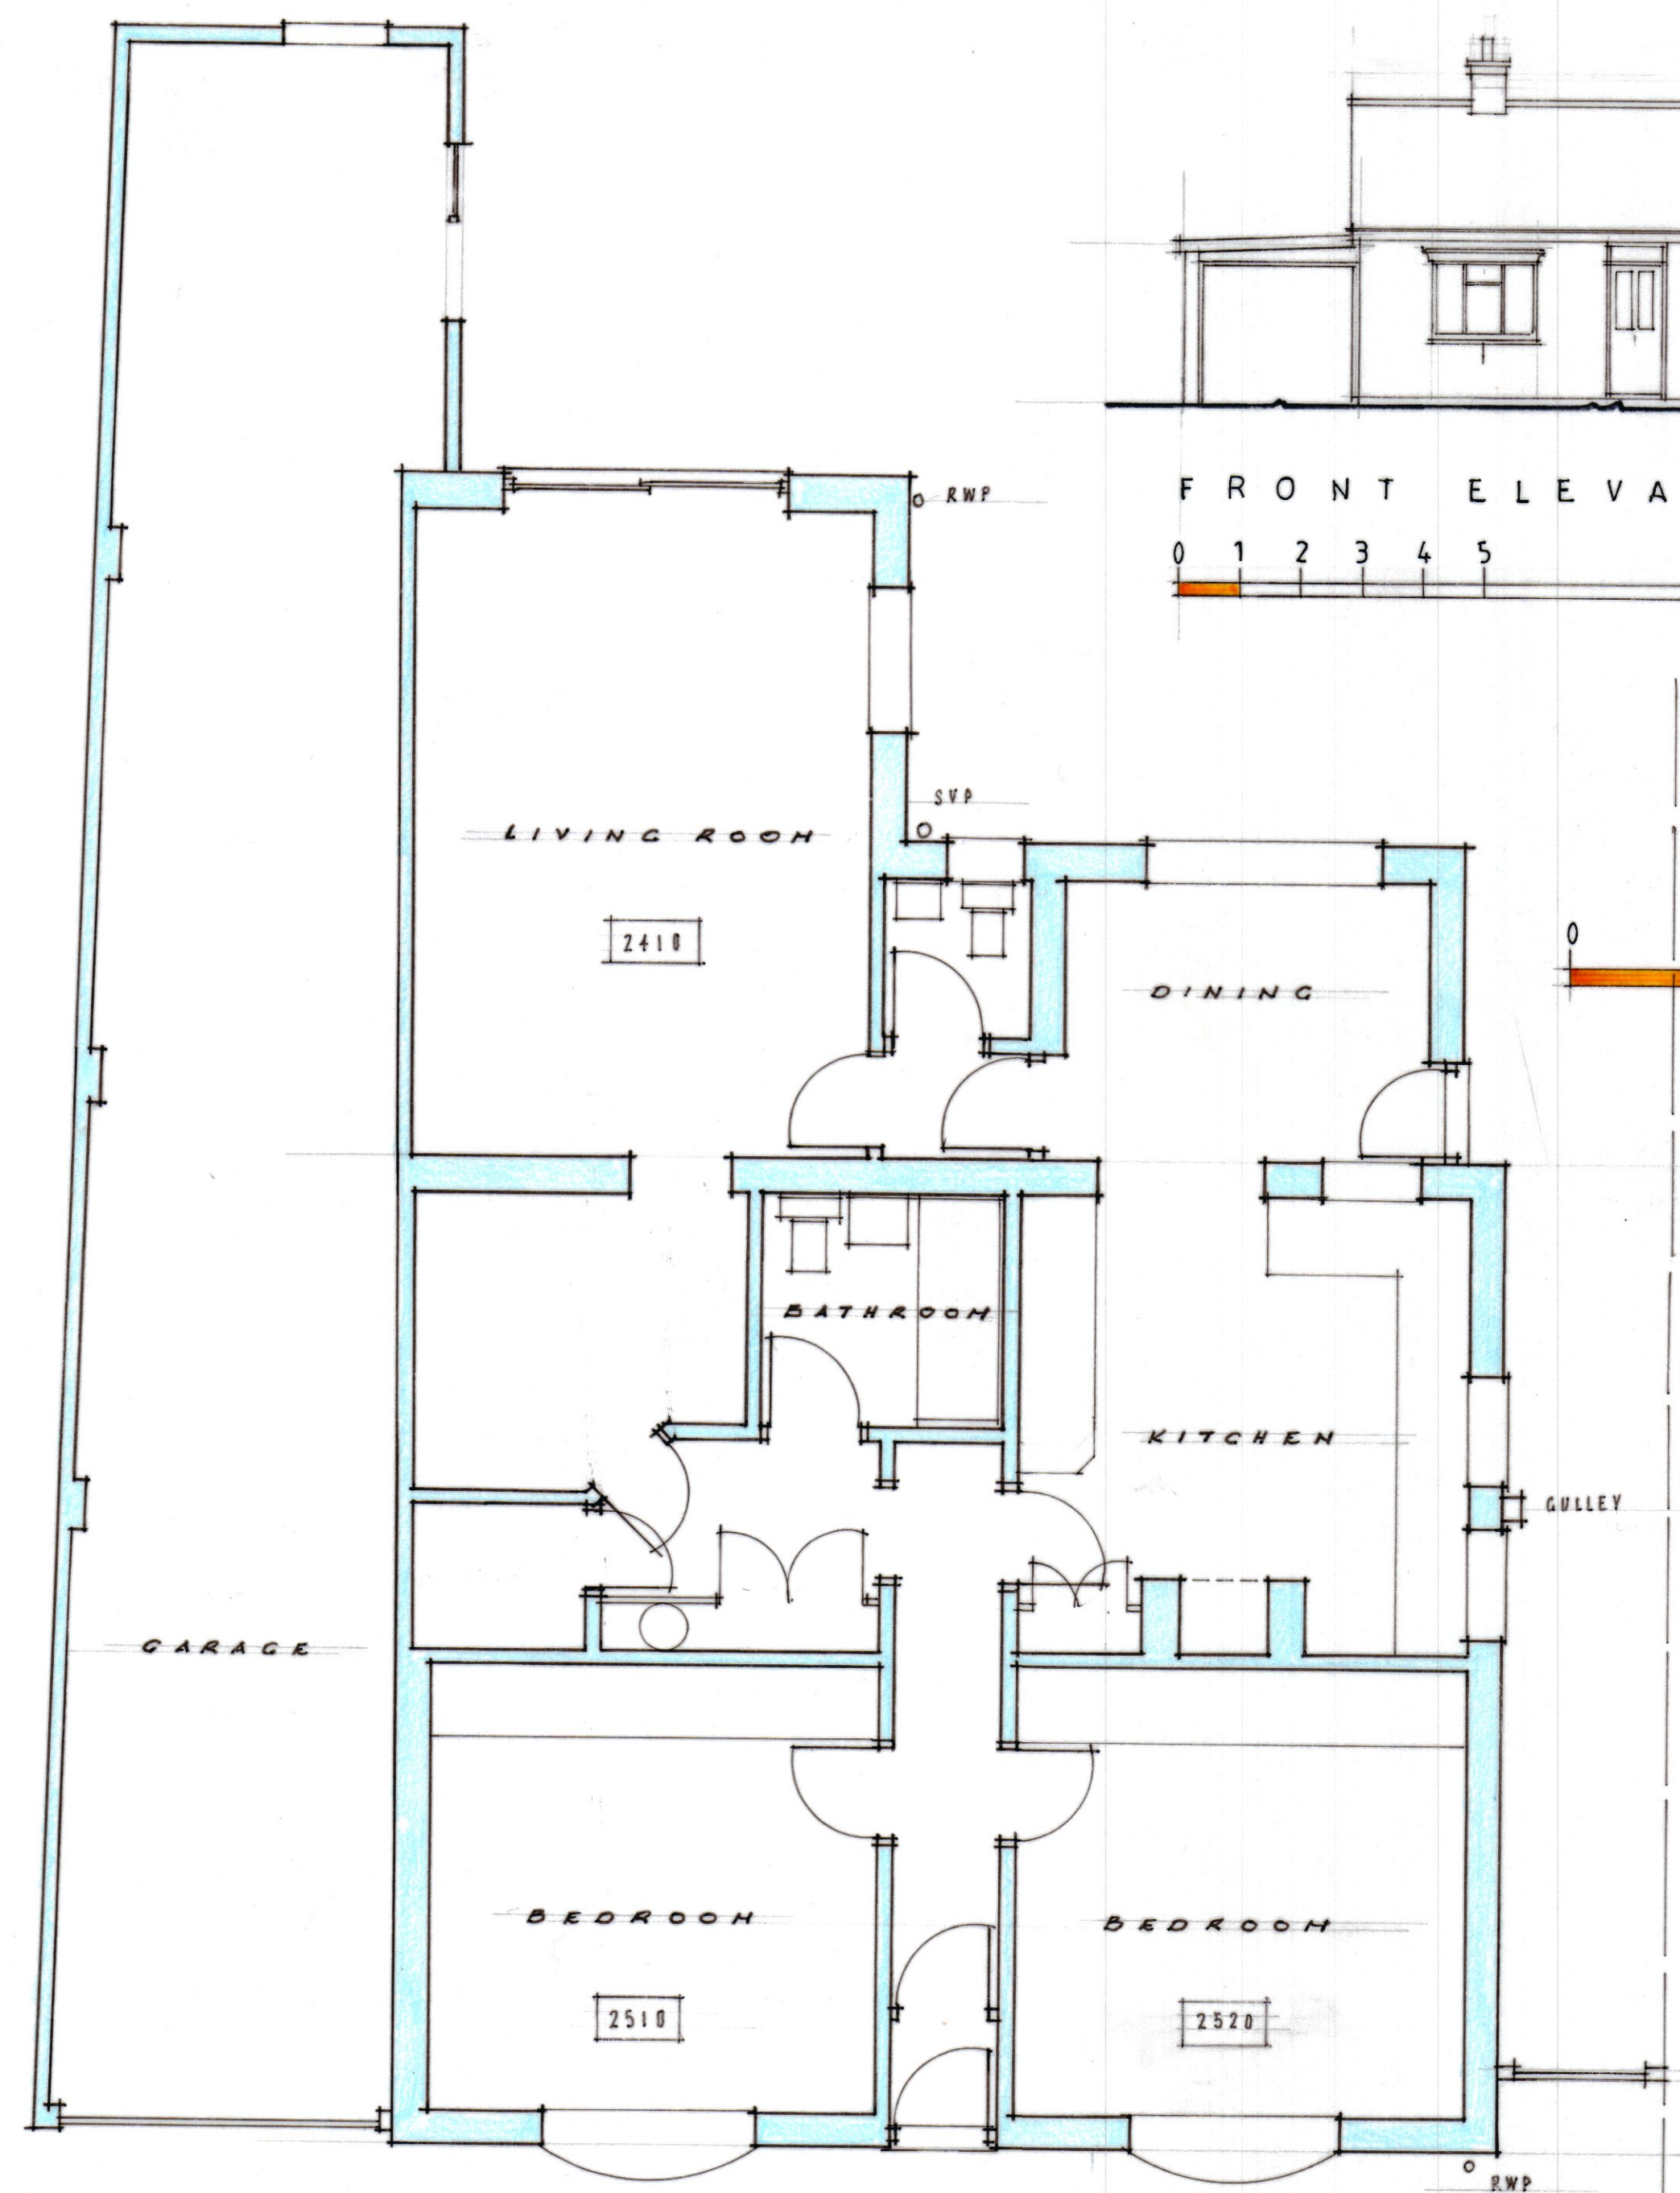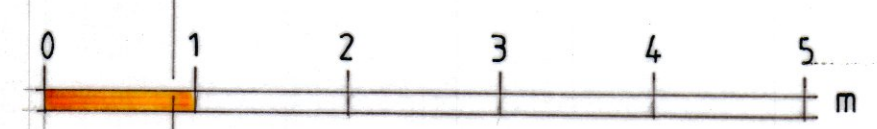


EXISTING FLOOR PLAN

1:50



LOCATION PLAN 1:1250

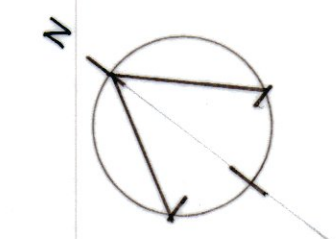

EXISTING FLOOR PLAN
 & ELEVATIONS
 ROSE LEA ARDLEIGH ROAD
 GREAT BROMLEY
 For: Mr & Mrs. J. Mason
 Date : Sept 2023
 Drg no: RL/GB/1