



Floor Plan (Plots 8-9)
Scale (m)

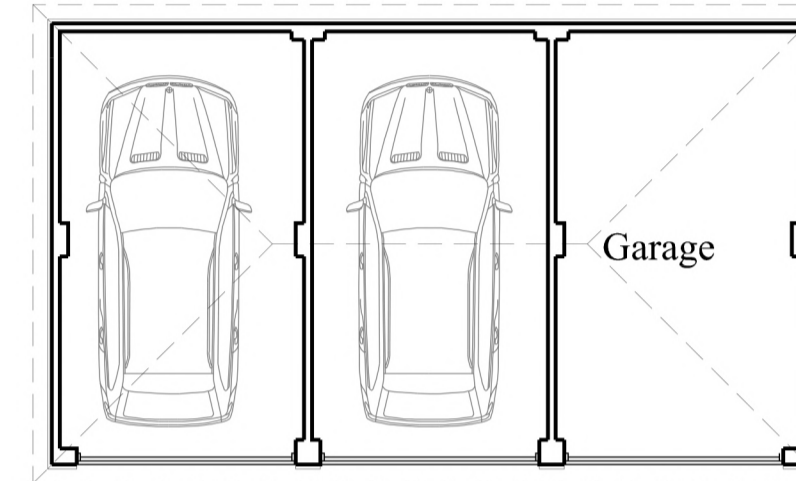


Floor Plan (Plots 1-3)
Scale (m)

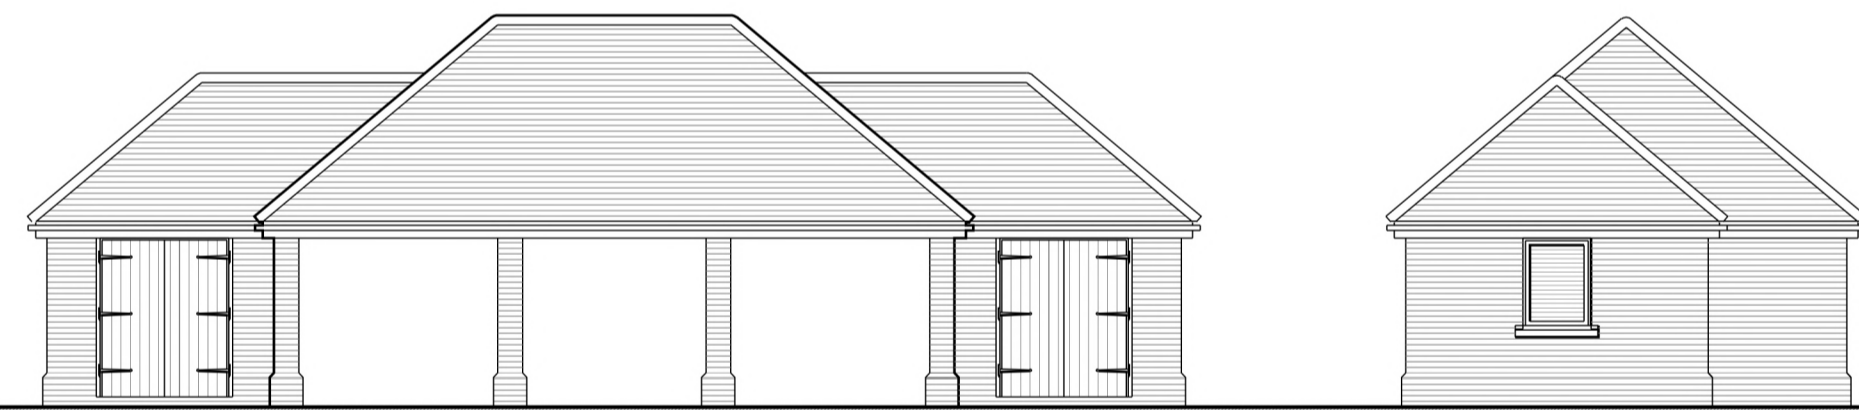


Front Elevation

Side Elevation

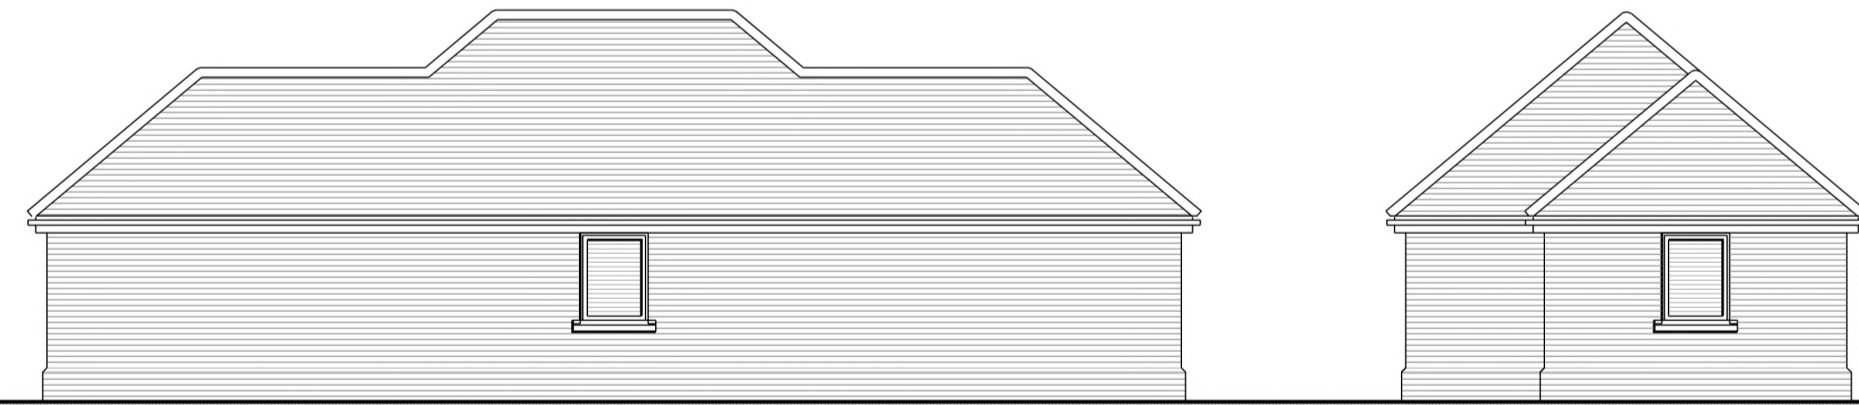


Rear Elevation

Side Elevation

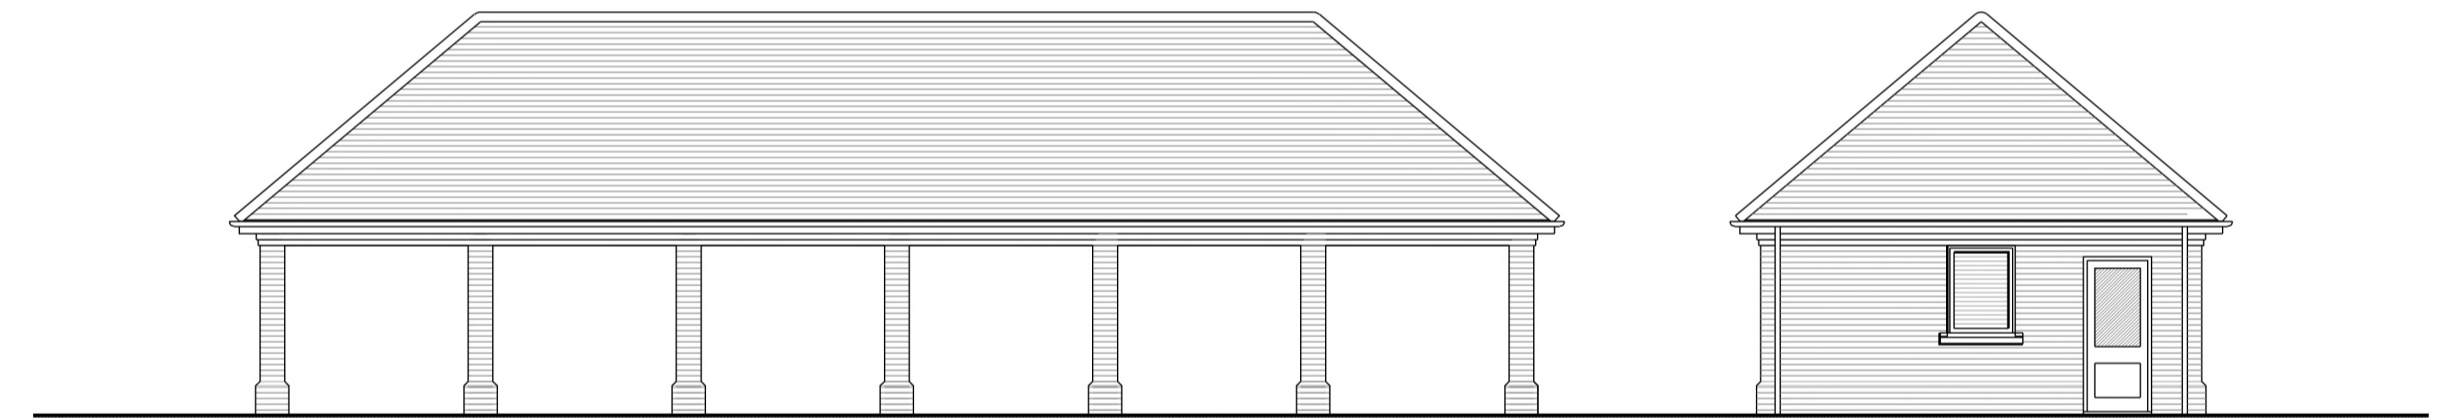


Front Elevation

Side Elevation

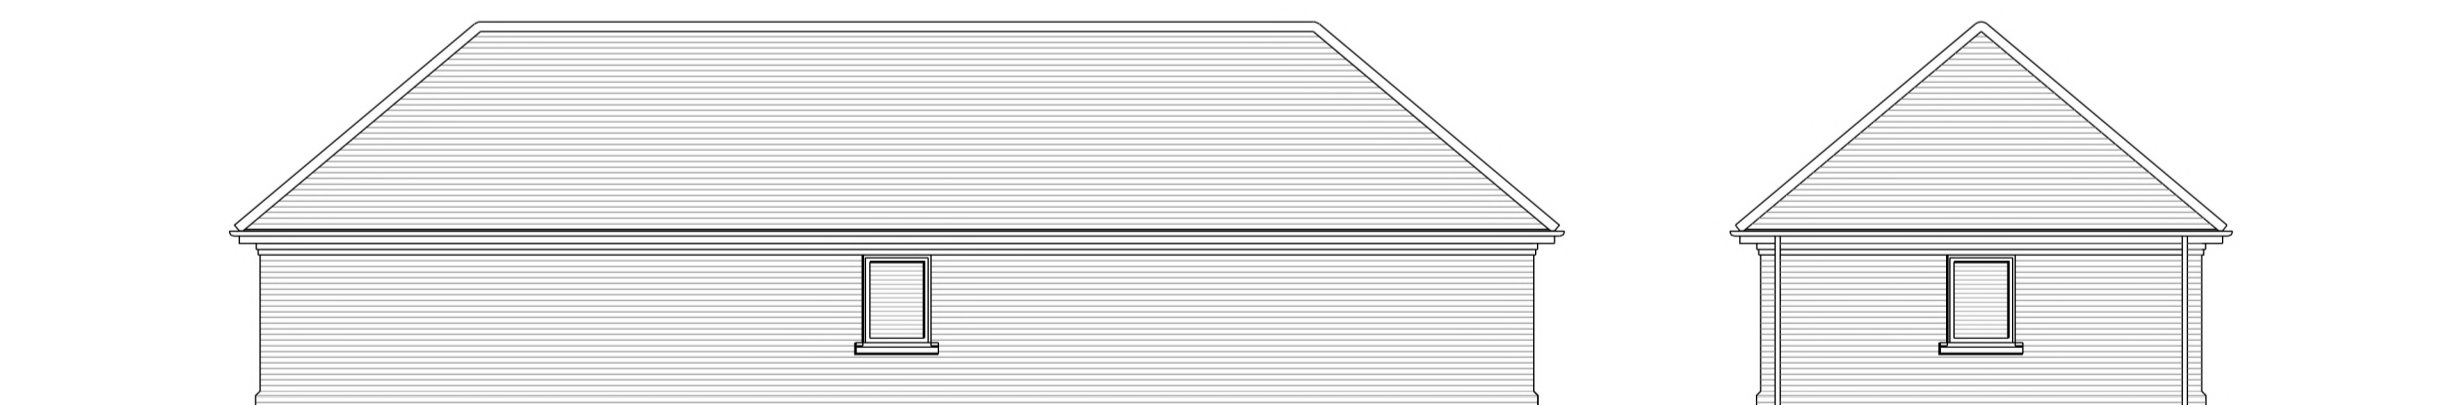


Rear Elevation

Side Elevation

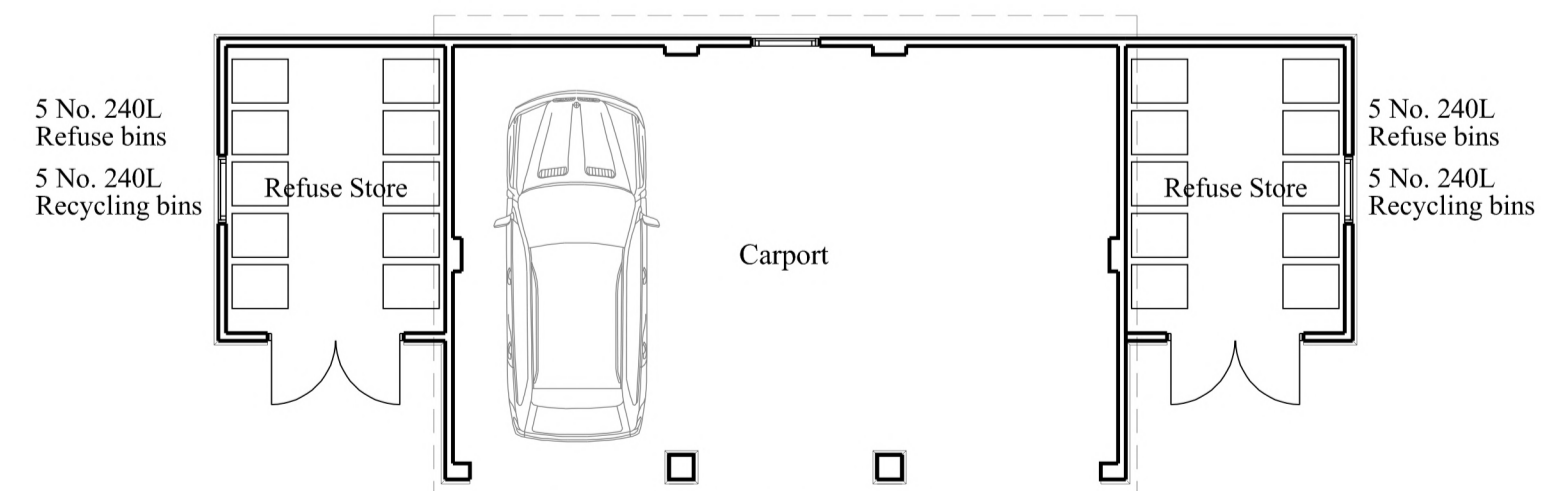

Floor Plan (Plot 4)
Scale (m)

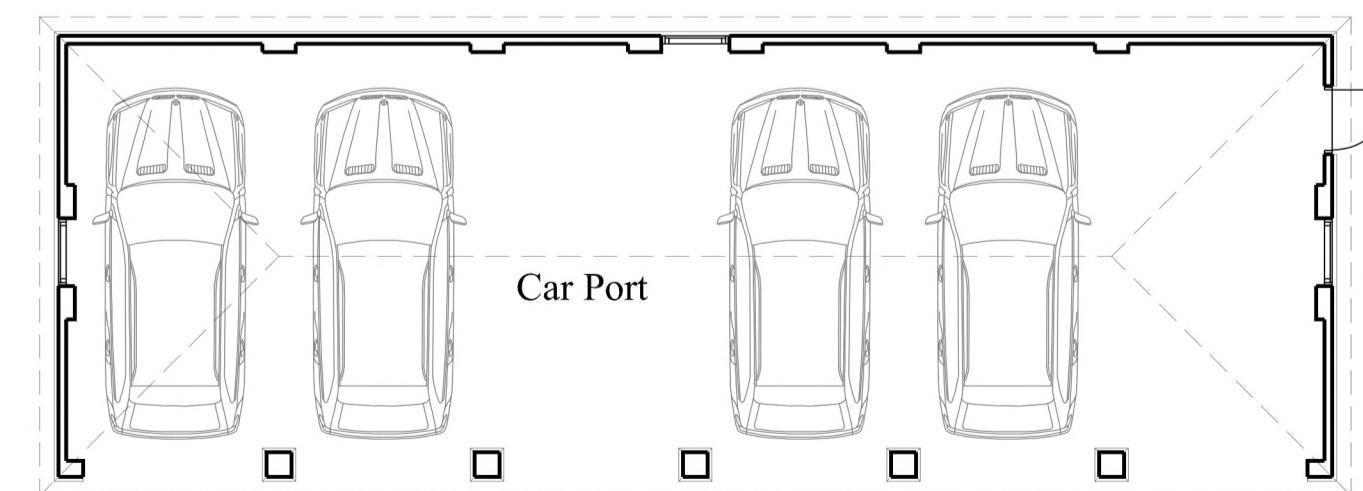

Floor Plan (Plots 5-7)
Scale (m)

<p>Revisions</p> <p>A Garages amended</p> <p>26/10/2022</p> <p>MARK PERKINS (inc. (Hons.) Eng. Arch. (Hons.) BIDA) <i>Partnership</i> C H A R T E R E D A R C H I T E C T HAMILTON HOUSE LANGENHOE PARK LANGENHOE COLCHESTER ESSEX CO13 9JF TELEPHONE & FAX</p>	<p>PROJECT: PROPOSED RESIDENTIAL DEVELOPMENT LAND TO REAR OF THE OLD VICARAGE KIRBY-LE-SOKEN CO13 0EF</p> <p>CLIENT: MR R PARKER</p> <p>TITLE: GARAGES & CARPORTS</p> <p>DATE: AUG, 22 SCALE: 1:100 AT A1 DRG No: 1367/08A</p>	<p>No dimensions to be used. Check all dimensions for any discrepancies to be reported.</p>
--	--	---