




Plan

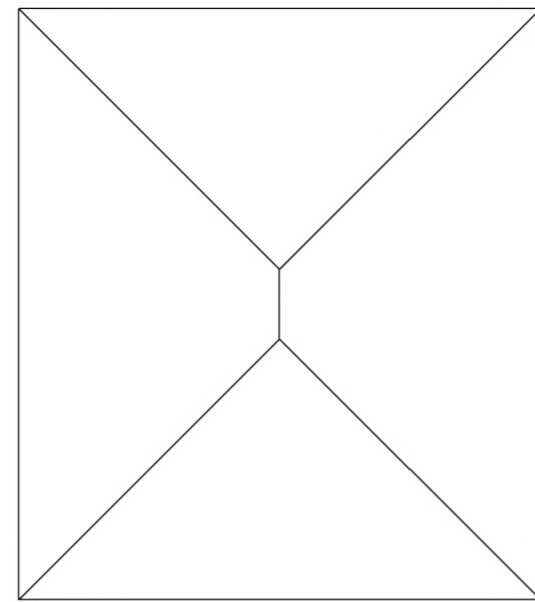


Roof Plan

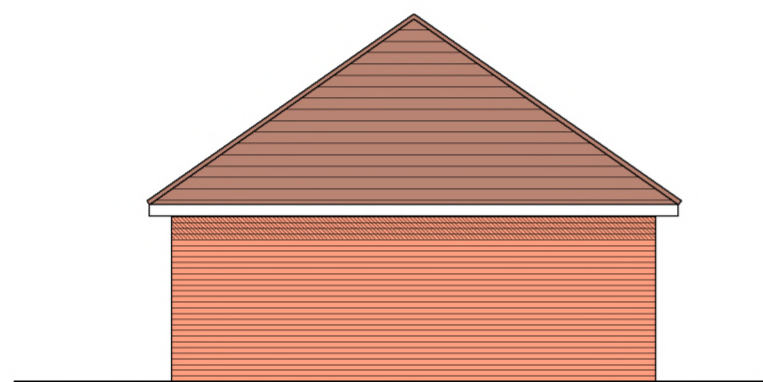


Rear Elevation

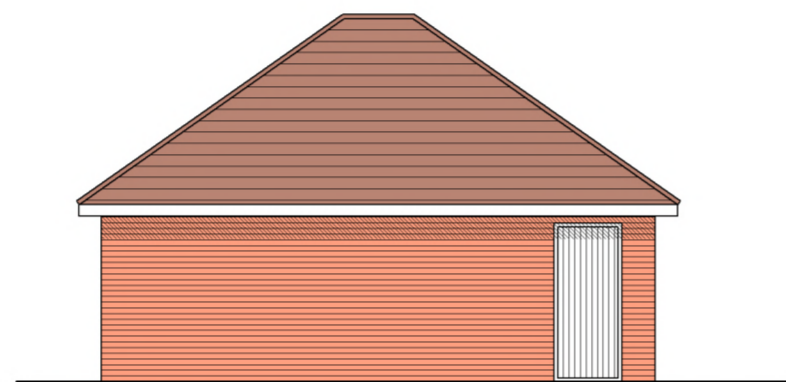


Side Elevation

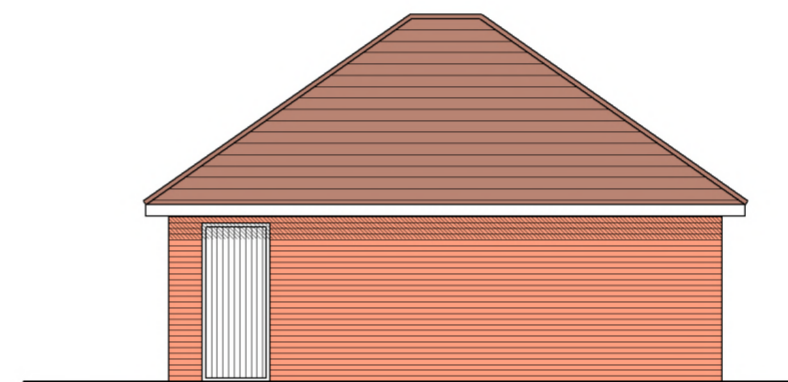


Side Elevation

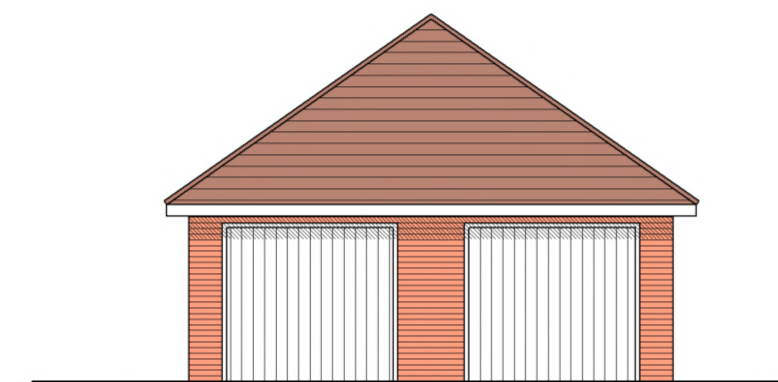


Front Elevation

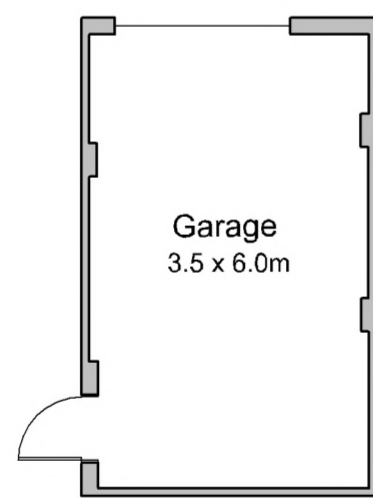


Plan

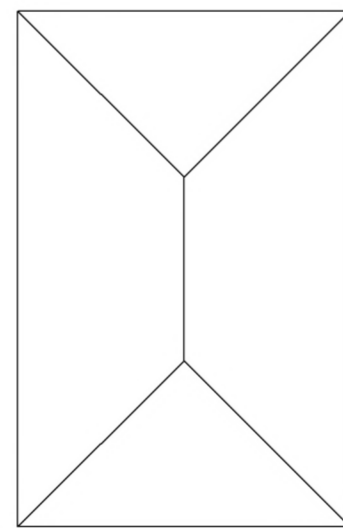


Roof Plan

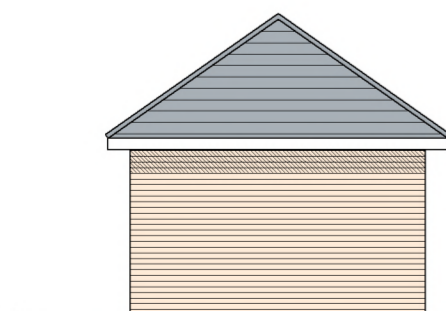


Rear Elevation

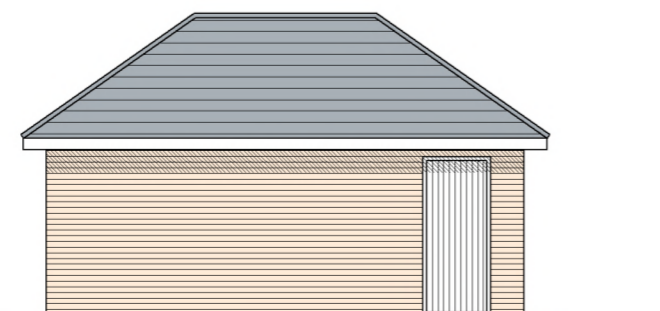

Side Elevation

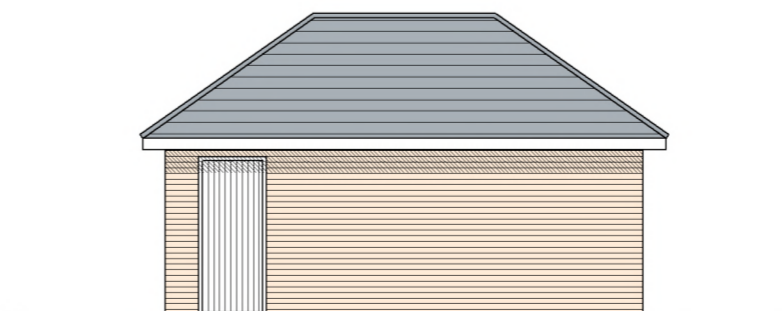

Side Elevation

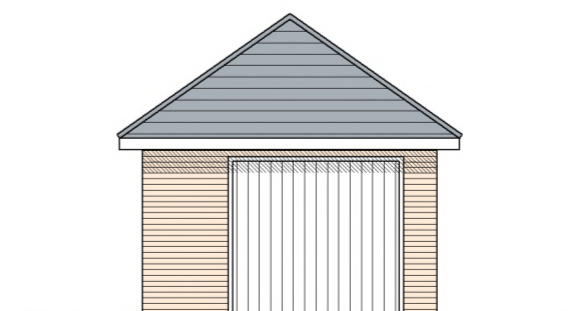

Front Elevation

Proposed Development

Montrose
Pork Lane
Great Holland
Essex

Garages
Plans and Elevations

Tim Snow Architects

9A High Street, Brightlingsea
Colchester, Essex CO7 0AE

Scale 1:100 @ A2
Date October 2023

Drawing No. 987 / 06

This drawing and design thereon is copyright and shall not be reproduced without written consent