




Plan  
78 sq.m GIA

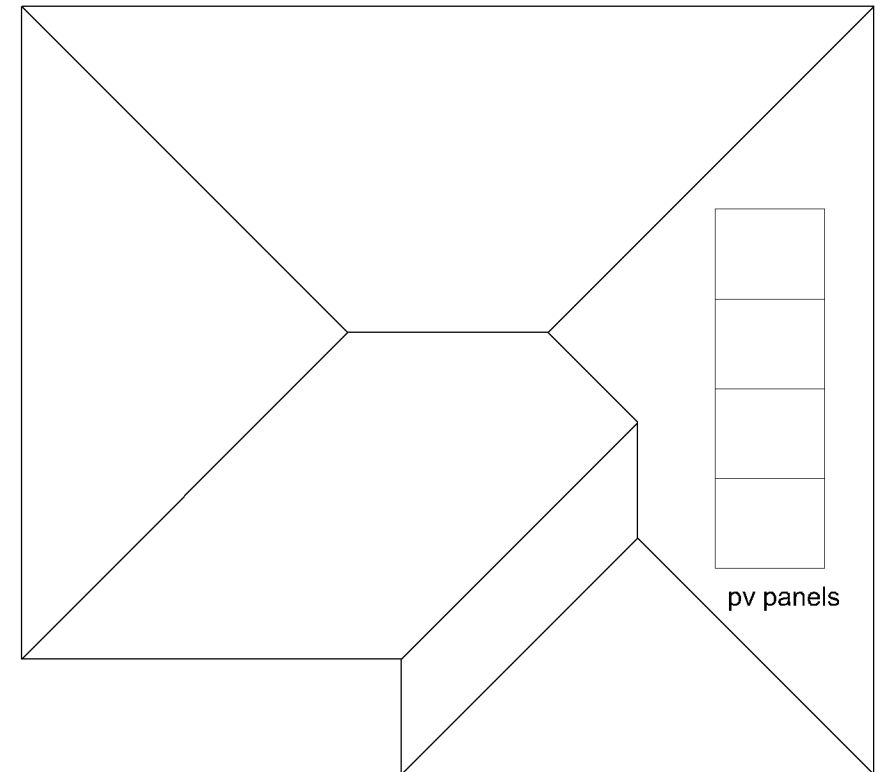


Roof Plan

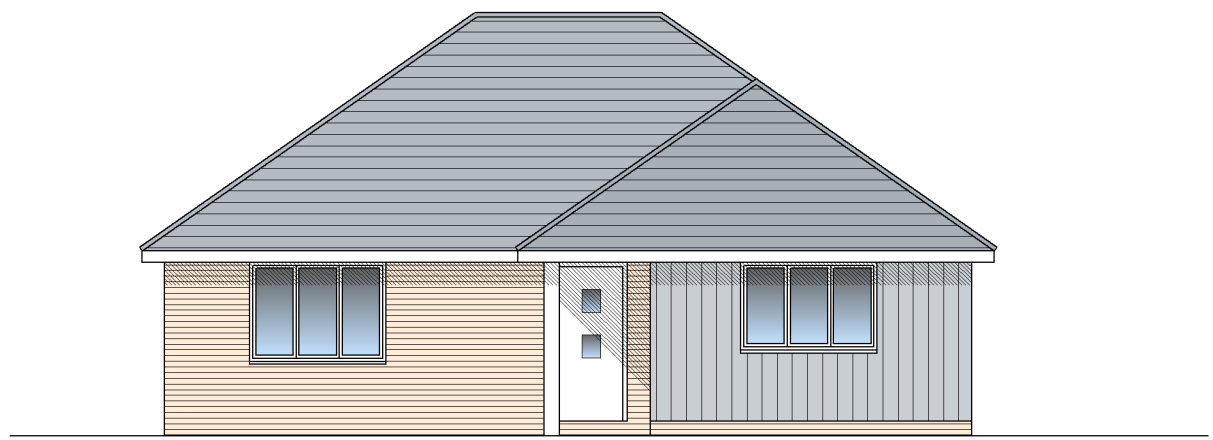


Front Elevation

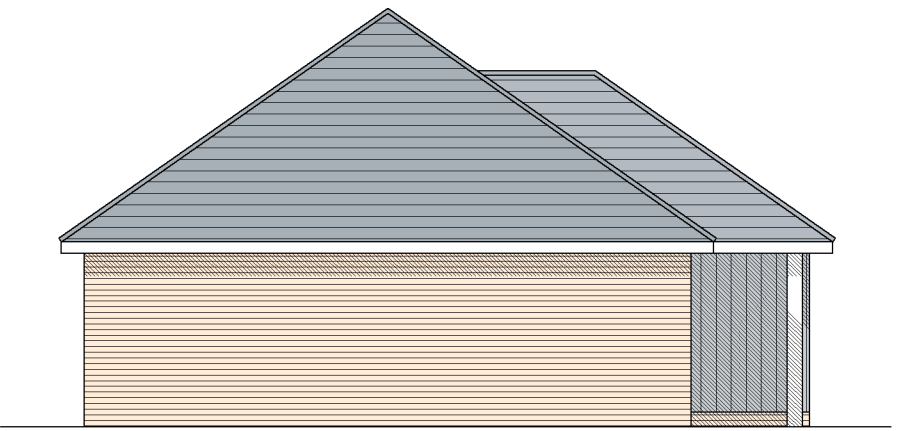

Side Elevation

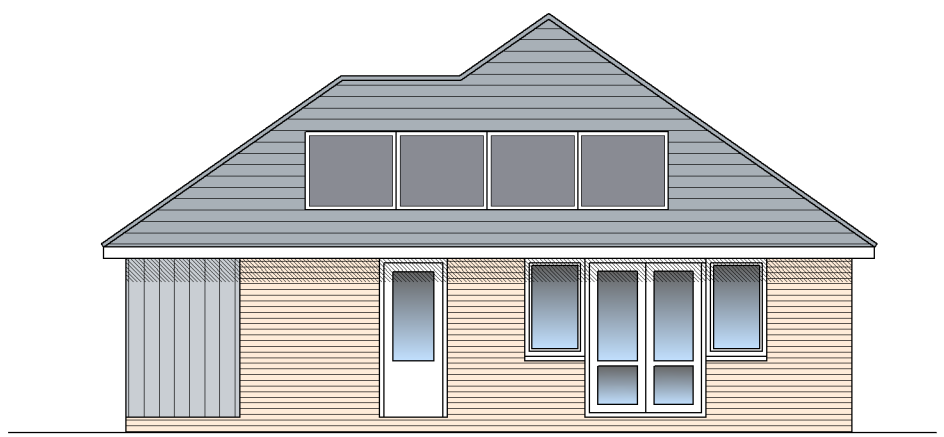

Side Elevation

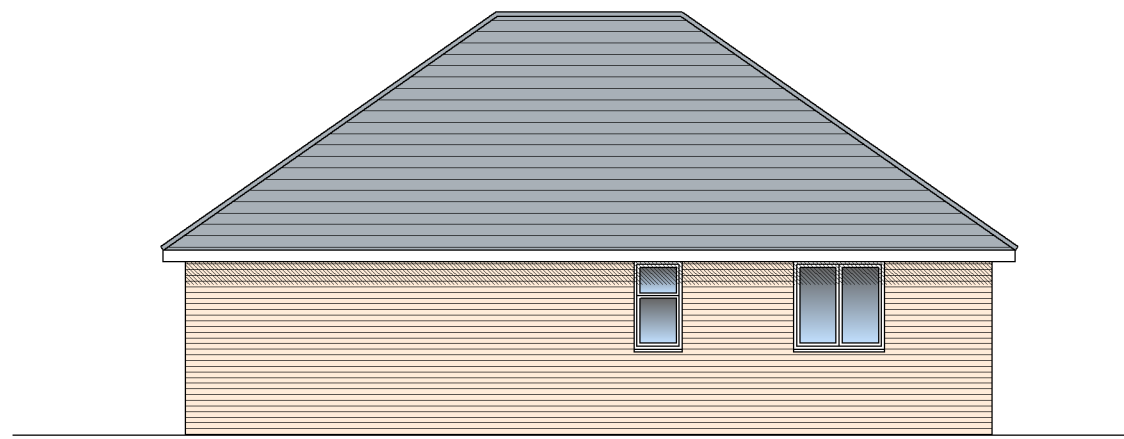

Rear Elevation

Proposed Development

Montrose  
Pork Lane  
Great Holland  
Essex

Plot 4  
Plans and Elevations

**Tim Snow Architects**

9A High Street, Brightlingsea  
Colchester, Essex CO7 0AE  
tel: +44 (0)1206 308300  
info@timsnowarchitects.co.uk

Scale 1:100 @ A2  
Date October 2023

Drawing No. 987 / 05 B

This drawing and design thereon is copyright and shall not be reproduced without written consent