




Plan
78 sq.m GIA

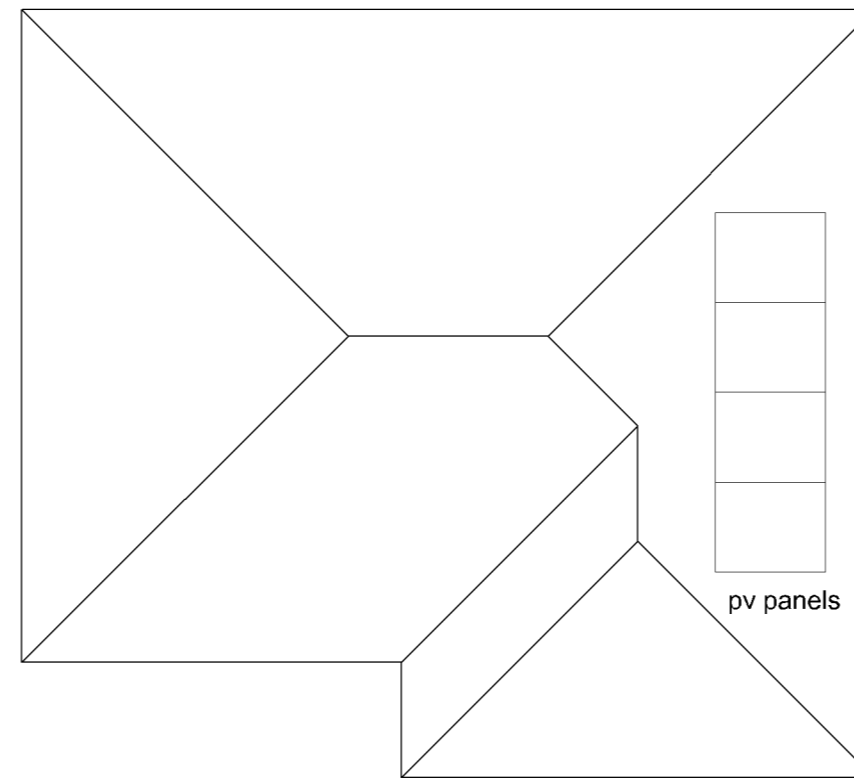


Roof Plan

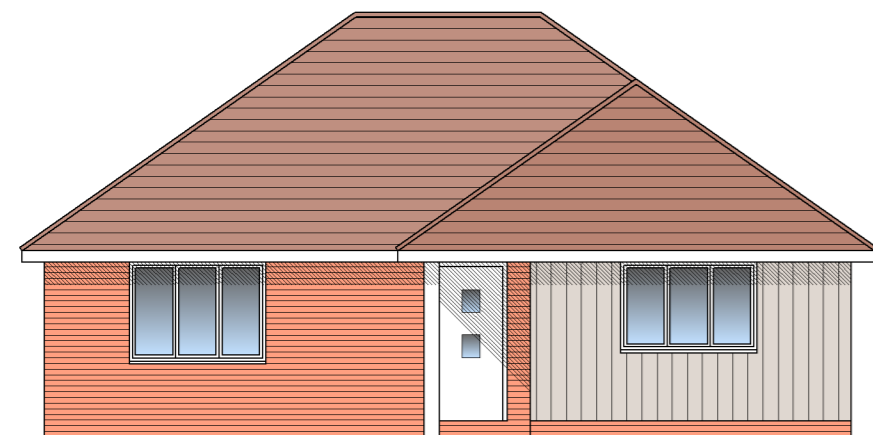


Front Elevation

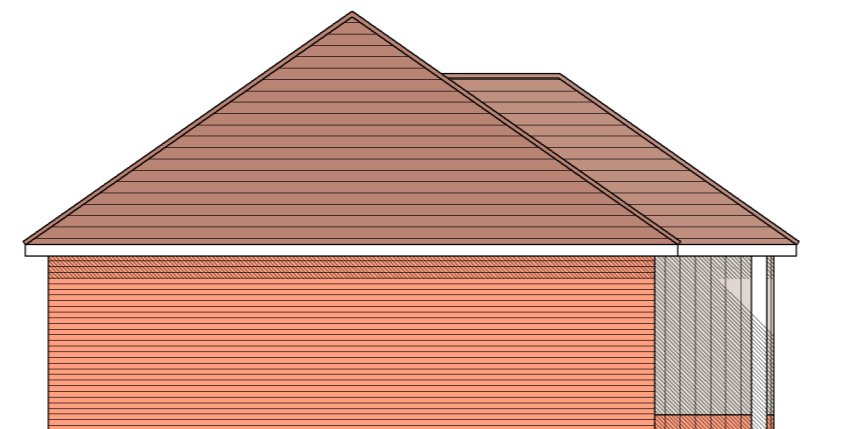

Side Elevation

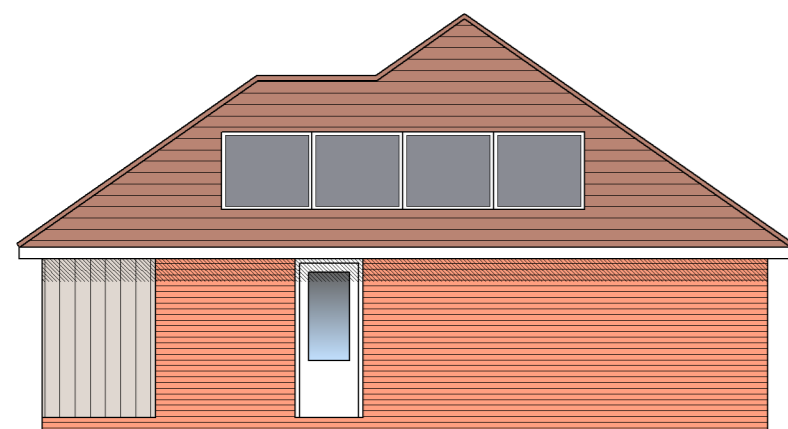

Side Elevation

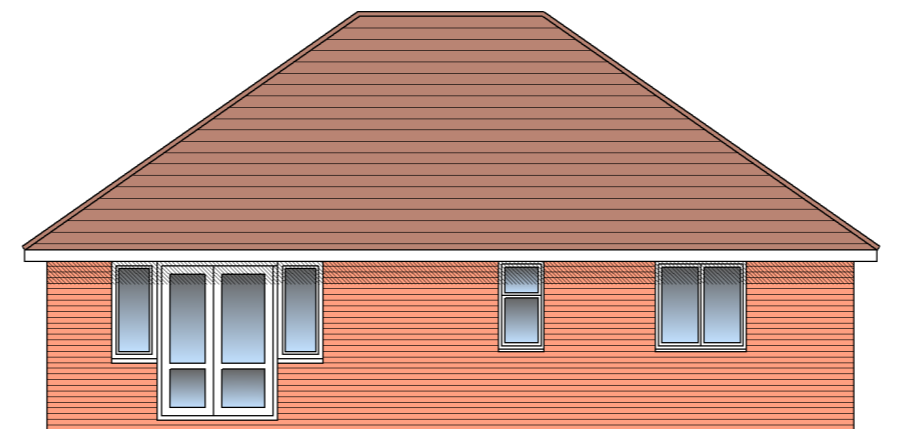

Rear Elevation

Proposed Development

Montrose
Pork Lane
Great Holland
Essex

Plot 3
Plans and Elevations

Tim Snow Architects

9A High Street, Brightlingsea
Colchester, Essex CO7 0AE
tel: +44 (0)1206 308300
info@timsnowarchitects.co.uk

Scale 1:100 @ A2
Date October 2023

Drawing No. 987 / 04 B

This drawing and design thereon is copyright and shall not be reproduced without written consent