


Plan  
110 sq.m GIA



Roof Plan

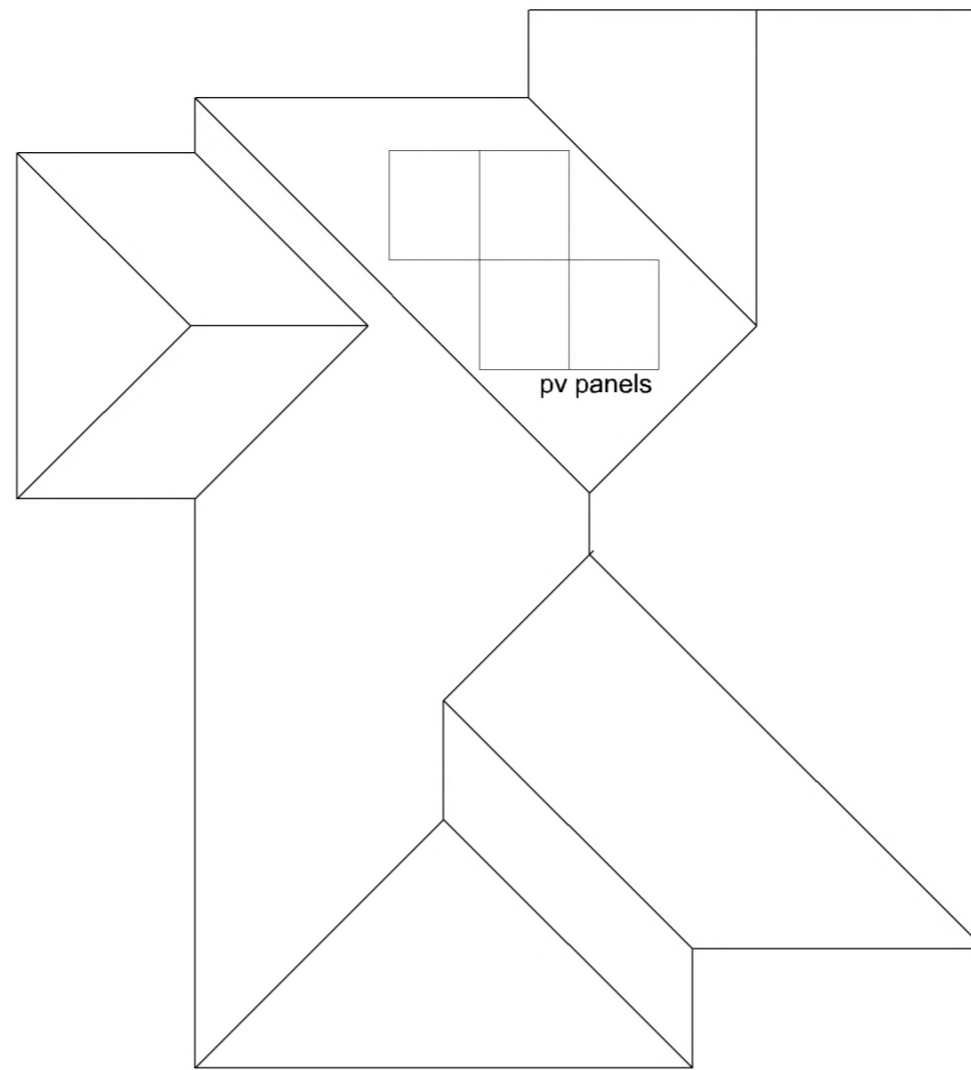

Front Elevation



Side Elevation


Proposed Development

Montrose  
Pork Lane  
Great Holland  
Essex

Plot 2  
Plans and Elevations



Rear Elevation

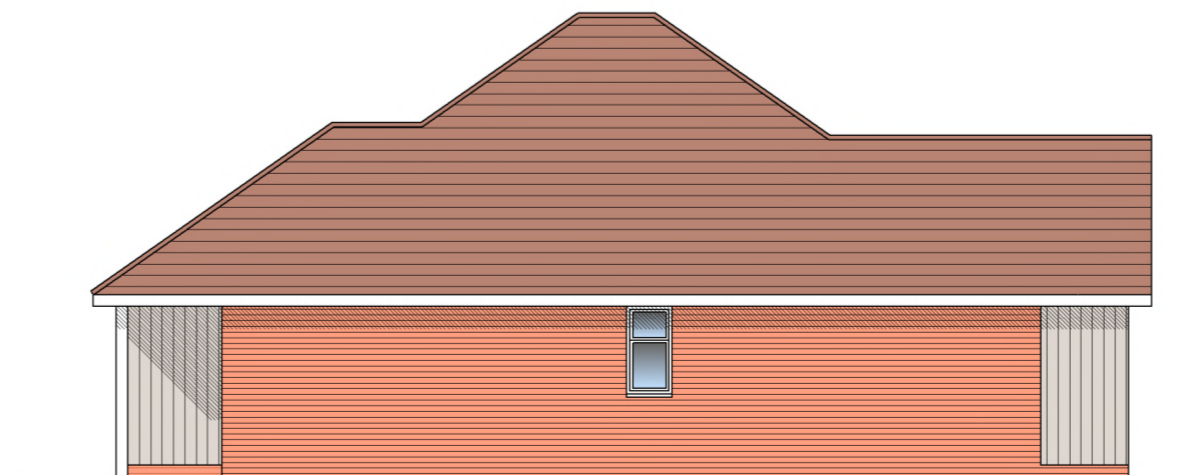

Side Elevation

Tim Snow Architects

9A High Street, Brightlingsea  
Colchester, Essex CO7 0AF

Scale 1:100 @ A2  
Date October 2023

Drawing No. 987 / 03 A

This drawing and design thereon is copyright and shall not be reproduced without written consent