


GROUND FLOOR PLAN



FRONT/EAST ELEVATION

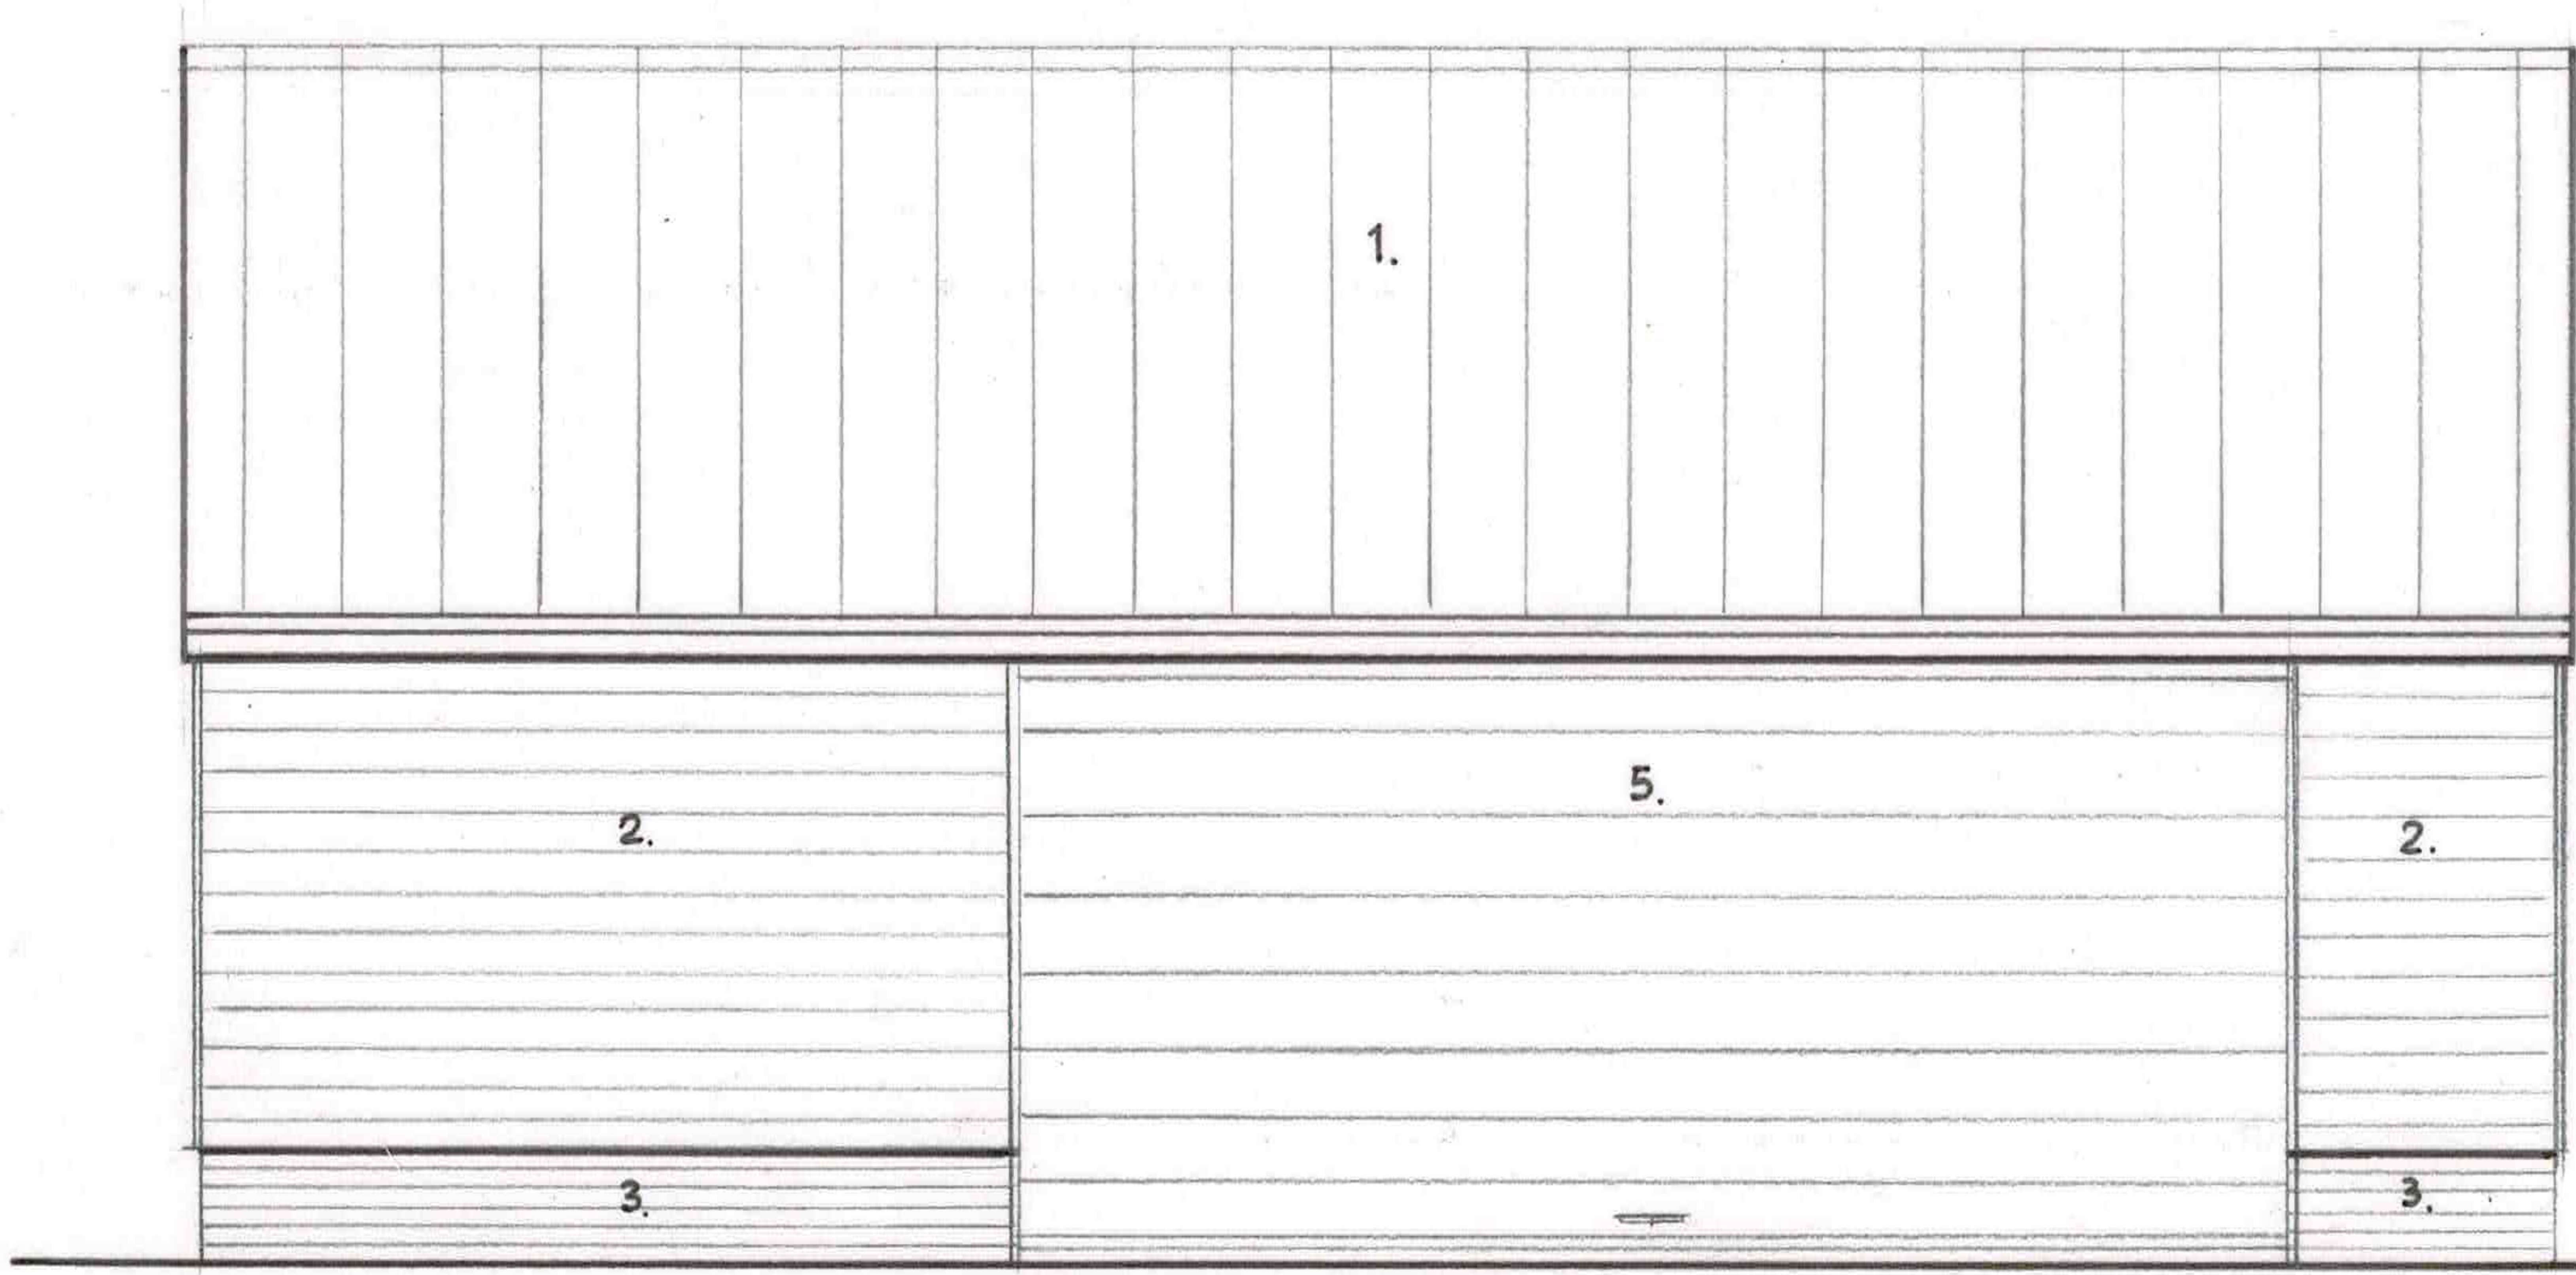

SIDE/SOUTH ELEVATION

- Key
- 1. Plain terracotta clay tiling with black eaves and gable boards
 - 2. Black weatherboard cladding to match main house
 - 3. Multi red brickwork plinth to match main house
 - 4. Boundary fence/line
 - 5. Black roller garage door
 - 6. Double garage
 - 7. Garden tools store
 - 8. Black stained simple planked doors

DRAWING
Ground Floor Plan plus East and South elevations for a PROPOSED NEW GARAGE
 ADDRESS
 Orchard House, Church Road, Little Bentley, CO7 8SF
 SCALE 1:50 DATE NOV '23 DWG No. HOL/SK/51