



ROOF PLAN

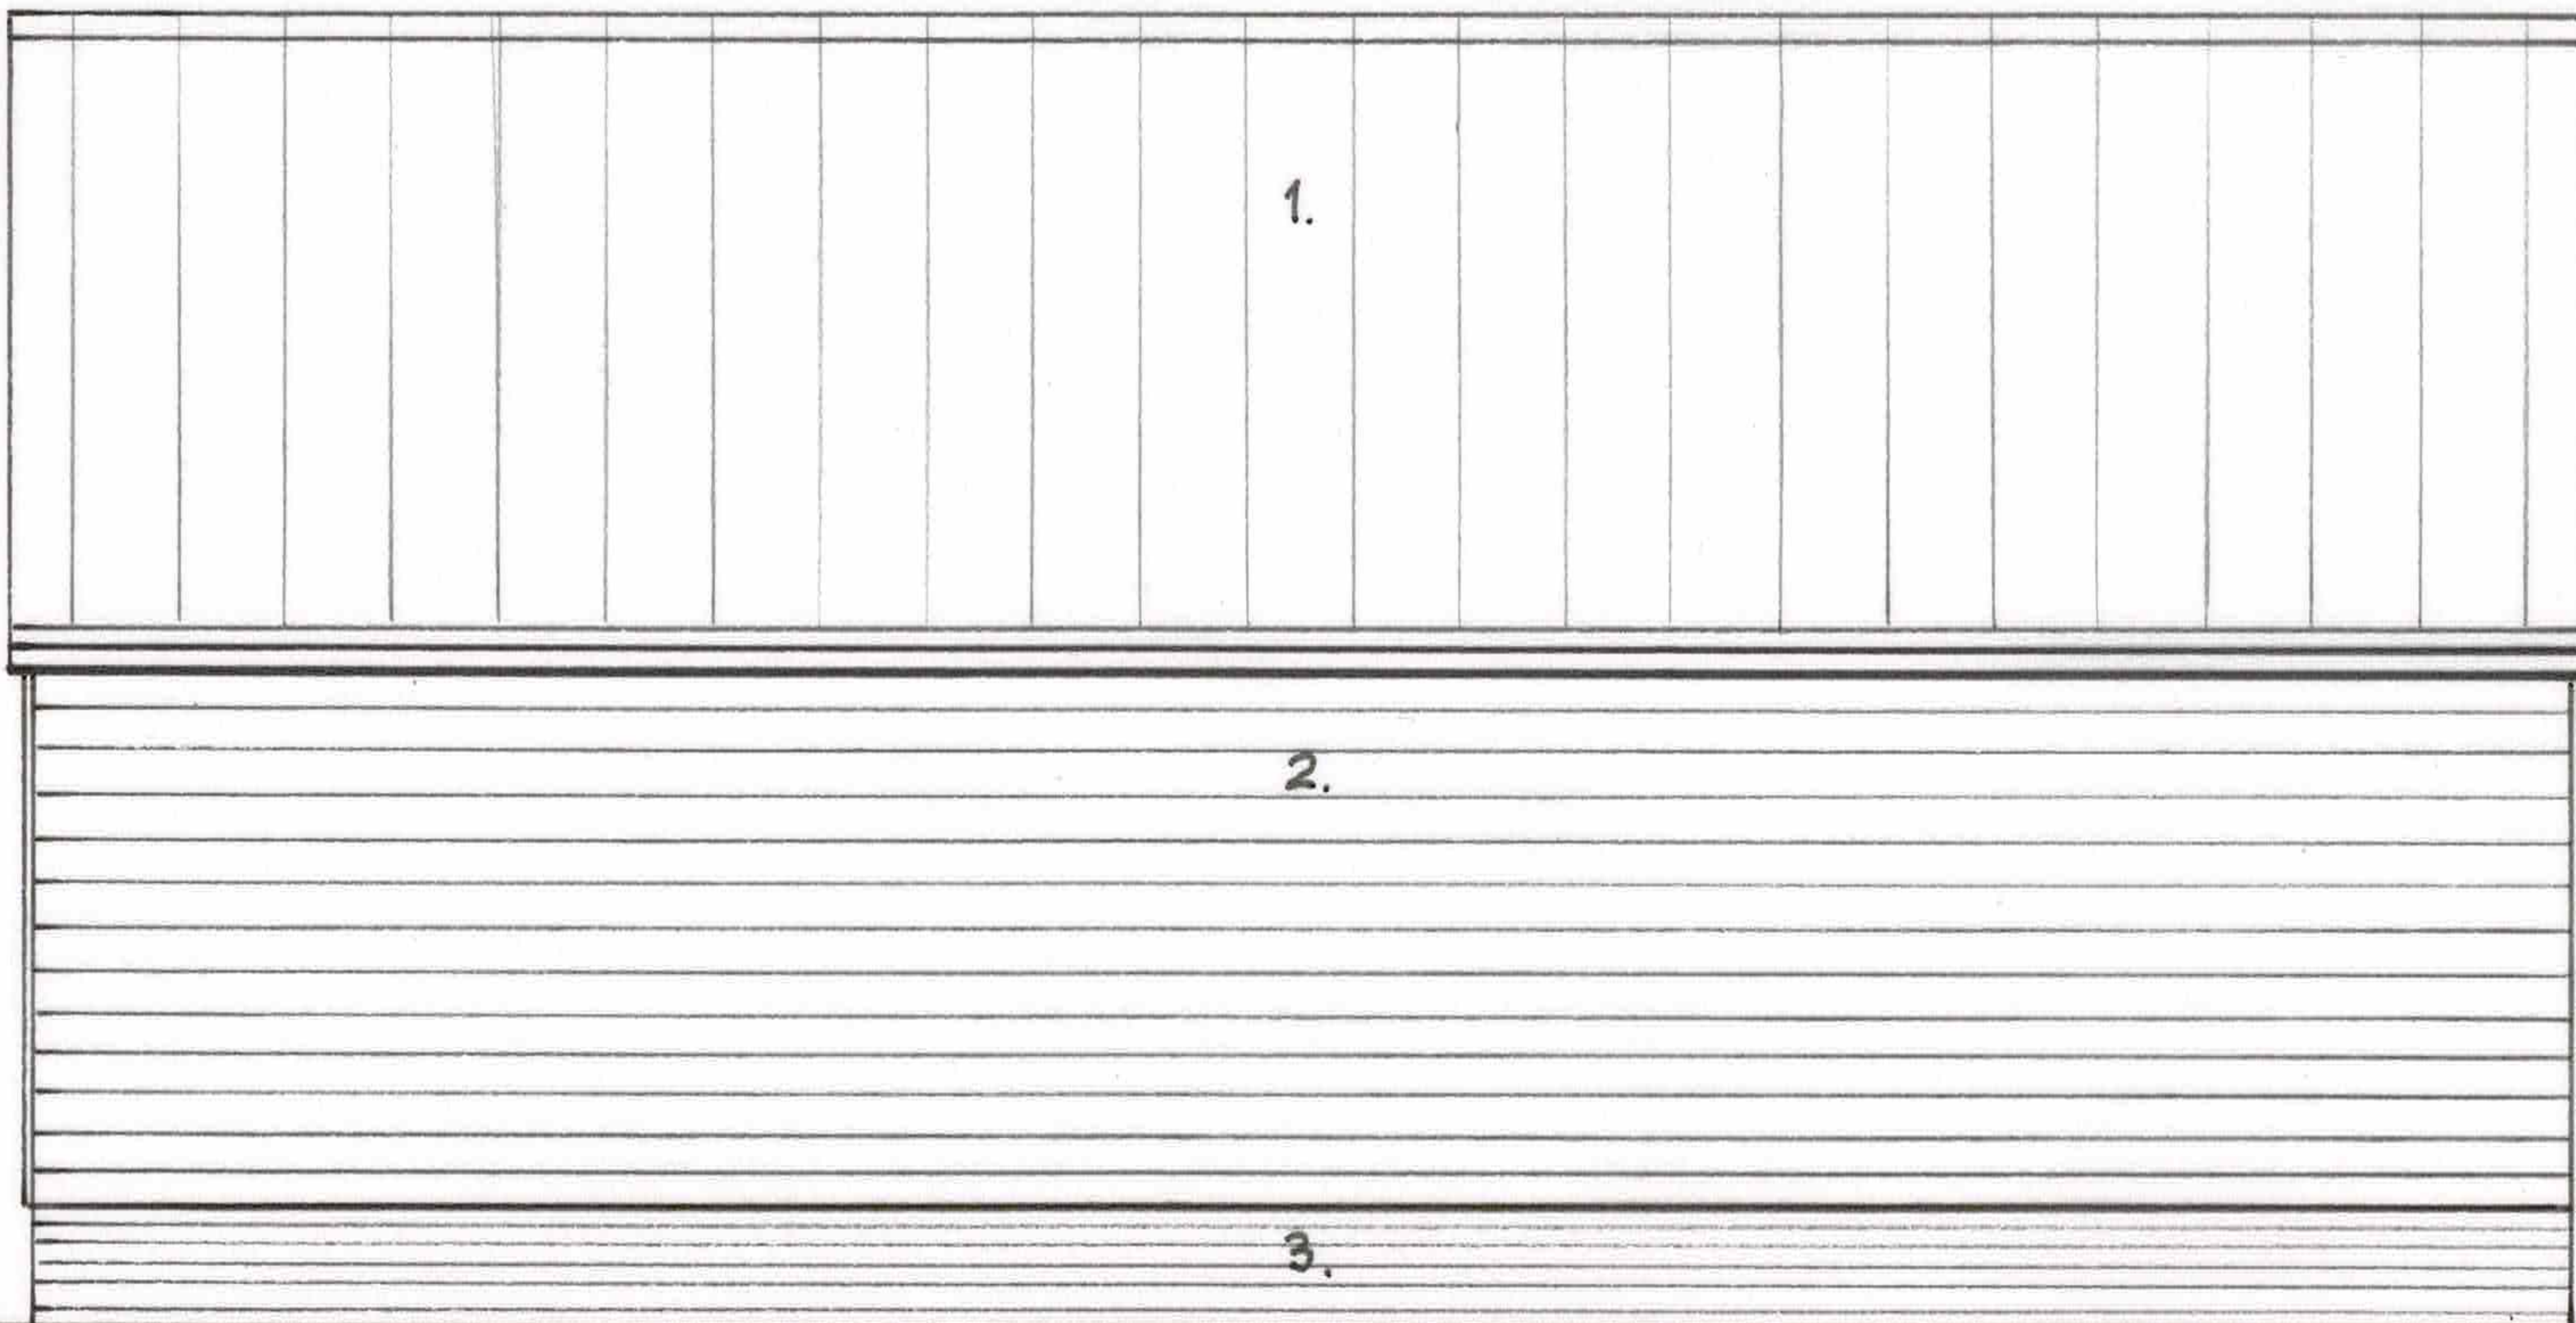

SIDE/WEST ELEVATION

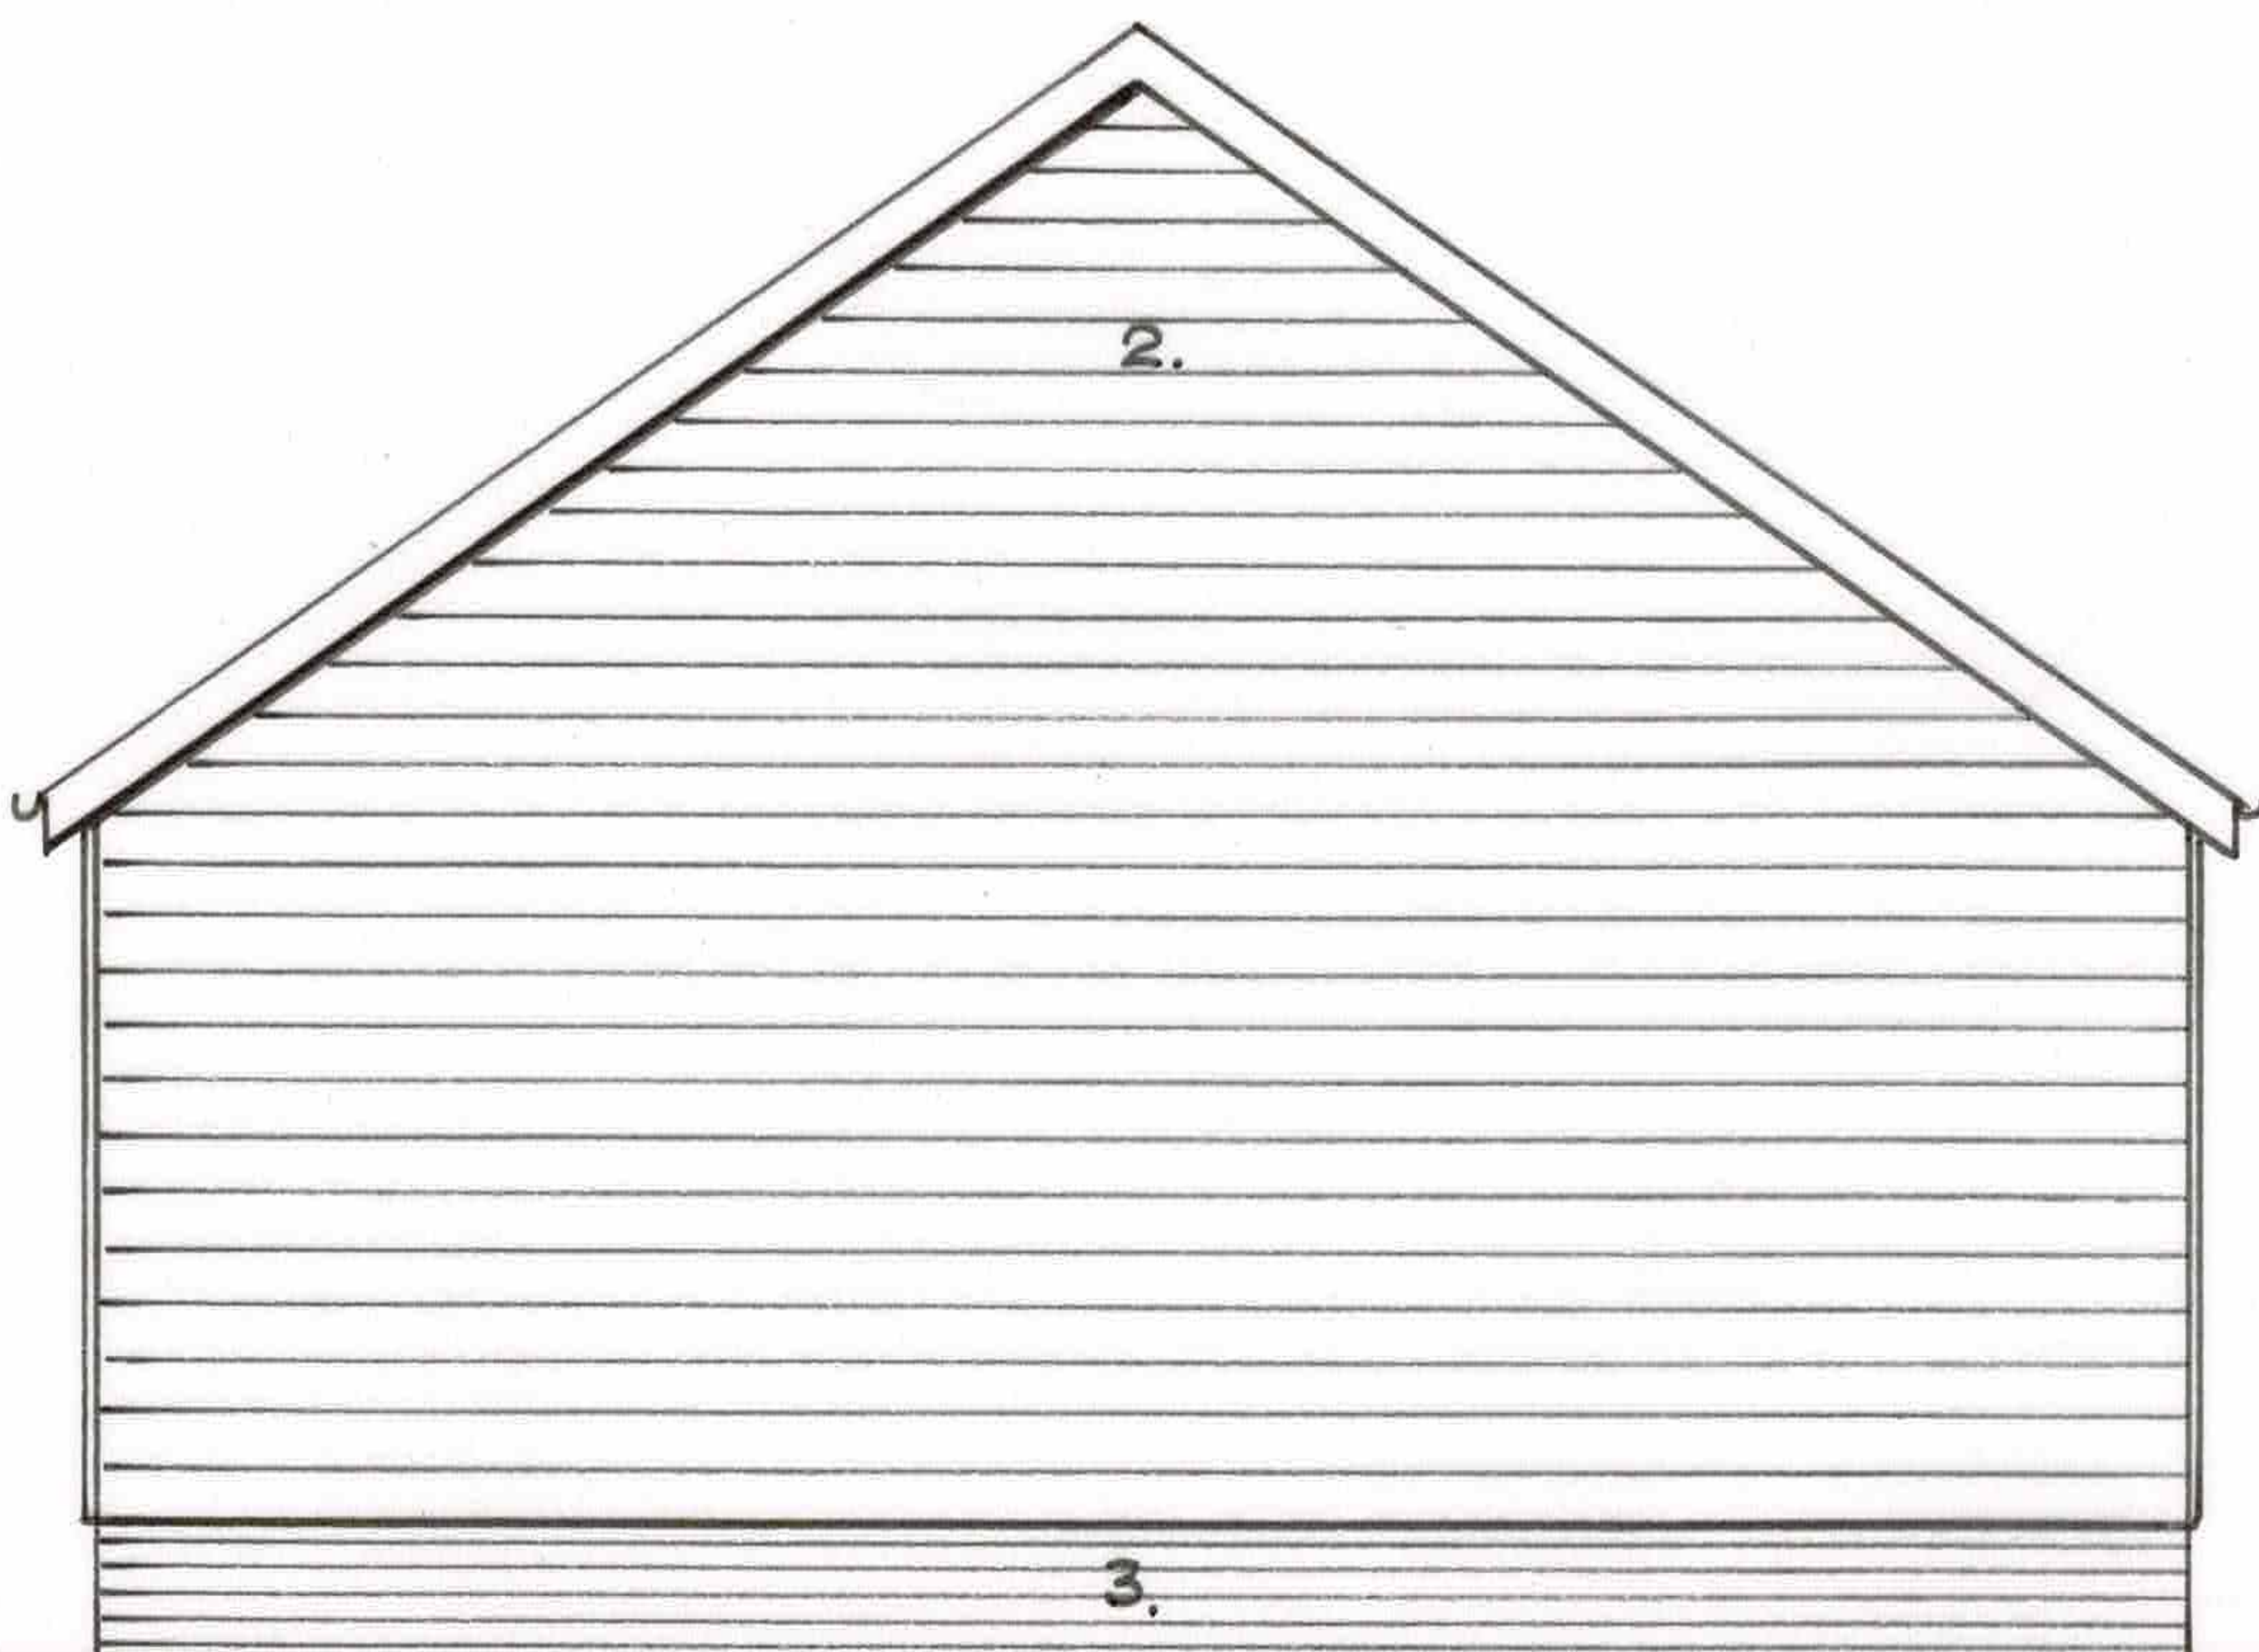

SIDE/NORTH ELEVATION

Key

- 1. Plain terracotta clay tiling with black eaves and gable boards
- 2. Black weatherboard cladding to match main house
- 3. Multi red brickwork plinth to match main house
- 4. Boundary fence/line
- 5. Black roller garage door
- 6. Double garage
- 7. Garden tools store
- 8. Black stained planked doors

4.

DRAWING

**Roof Plan plus West and North elevations for a PROPOSED NEW GARAGE**

ADDRESS

Orchard House, Church Road, Little Bentley, CO7 8SF

SCALE

1:50

DATE

NOV '23

DWG No.

HOL/SK/52