

LOCATION PLAN 1:1250

Site boundary shown red

MARK FAGE ARCHITECT

116 Lower Park Road Loughton Essex IG10 4NE

DRAWING

Site and Location plans for a
PROPOSED NEW GARAGE

ADDRESS

Orchard House, Church Road, Little Bentley, CO7 8SF


SCALE

DATE

DWG No.

1:500 & 1:1250 NOV/23

HOL/SK/50

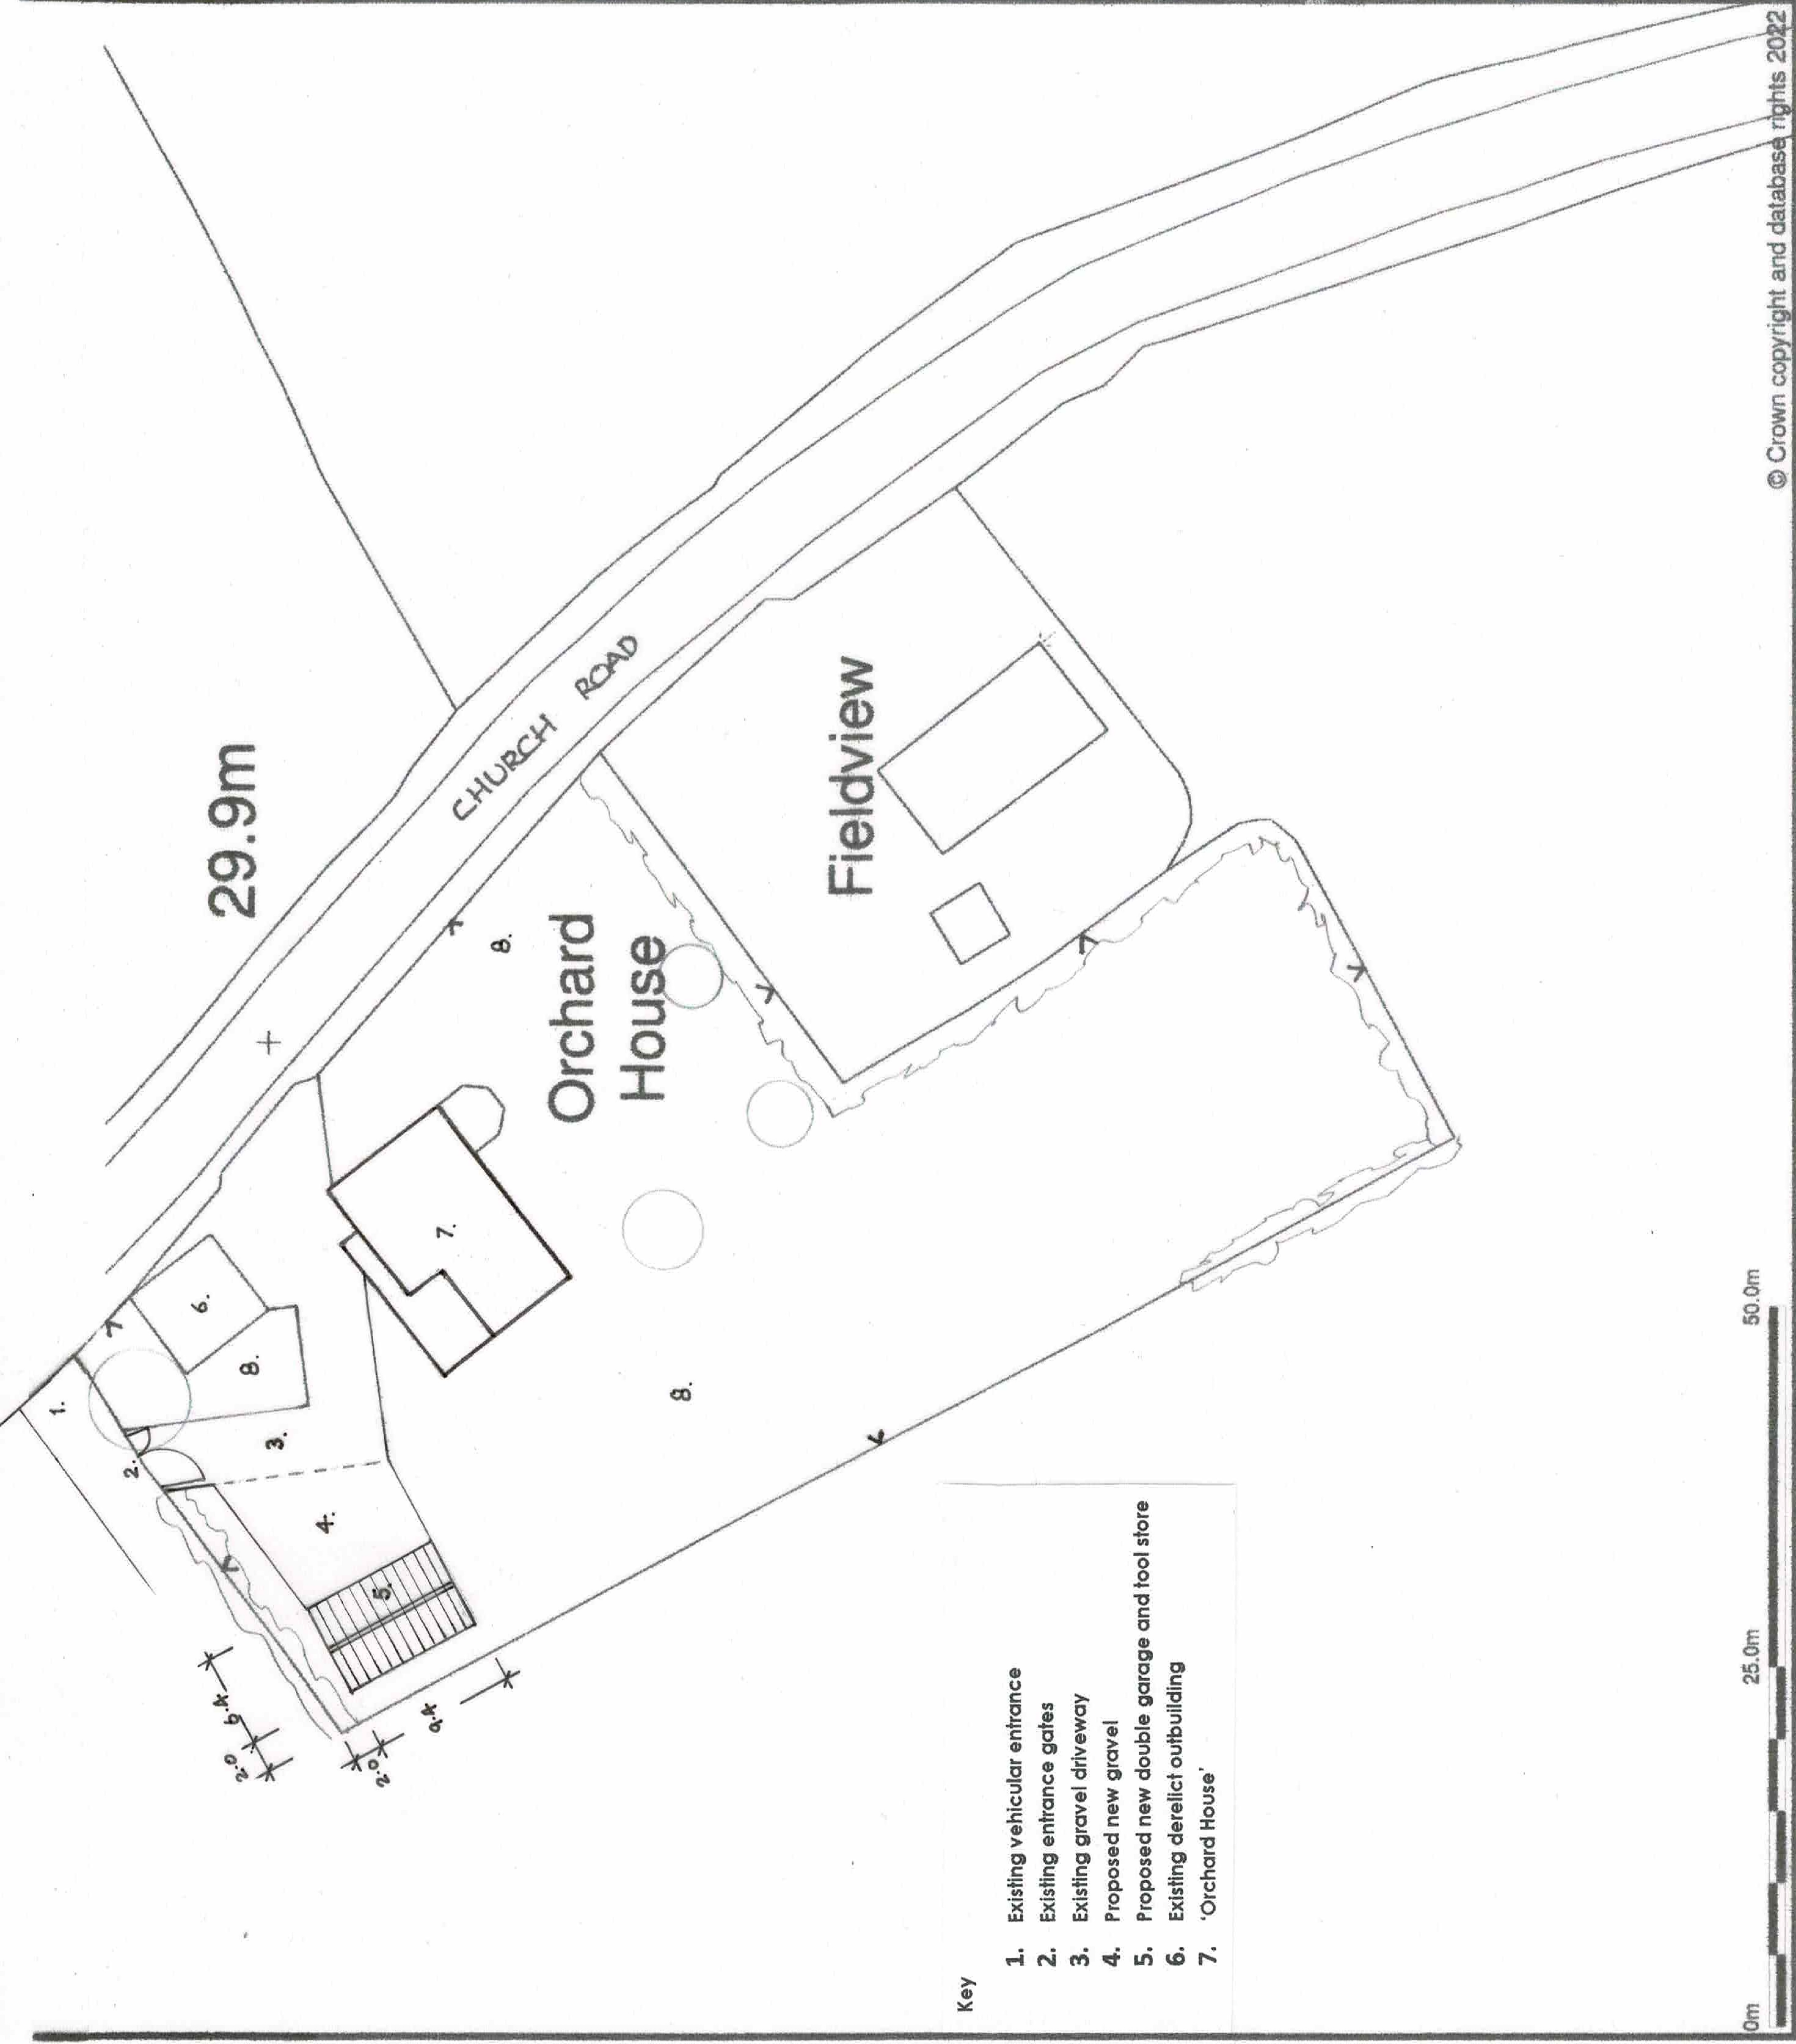

© Crown copyright and database rights 2022

Key

- 1. Existing vehicular entrance
- 2. Existing entrance gates
- 3. Existing gravel driveway
- 4. Proposed new gravel
- 5. Proposed new double garage and tool store
- 6. Existing derelict outbuilding
- 7. 'Orchard House'

SITE PLAN 1:500

Site boundary marked with arrows
Development area shown hatched